


THIS DRAWING IS PROTECTED BY COPYRIGHT


FIGURED DIMS. ONLY TO BE TAKEN FROM THIS DRAWING.

ALL DIMENSIONS TO BE CHECKED ON SITE AND ANY DISCREPANCIES REPORTED TO THE ARCHITECT IMMEDIATELY.


| Rev | Date | Description |
|-----|------|-------------|
| - | - | - |

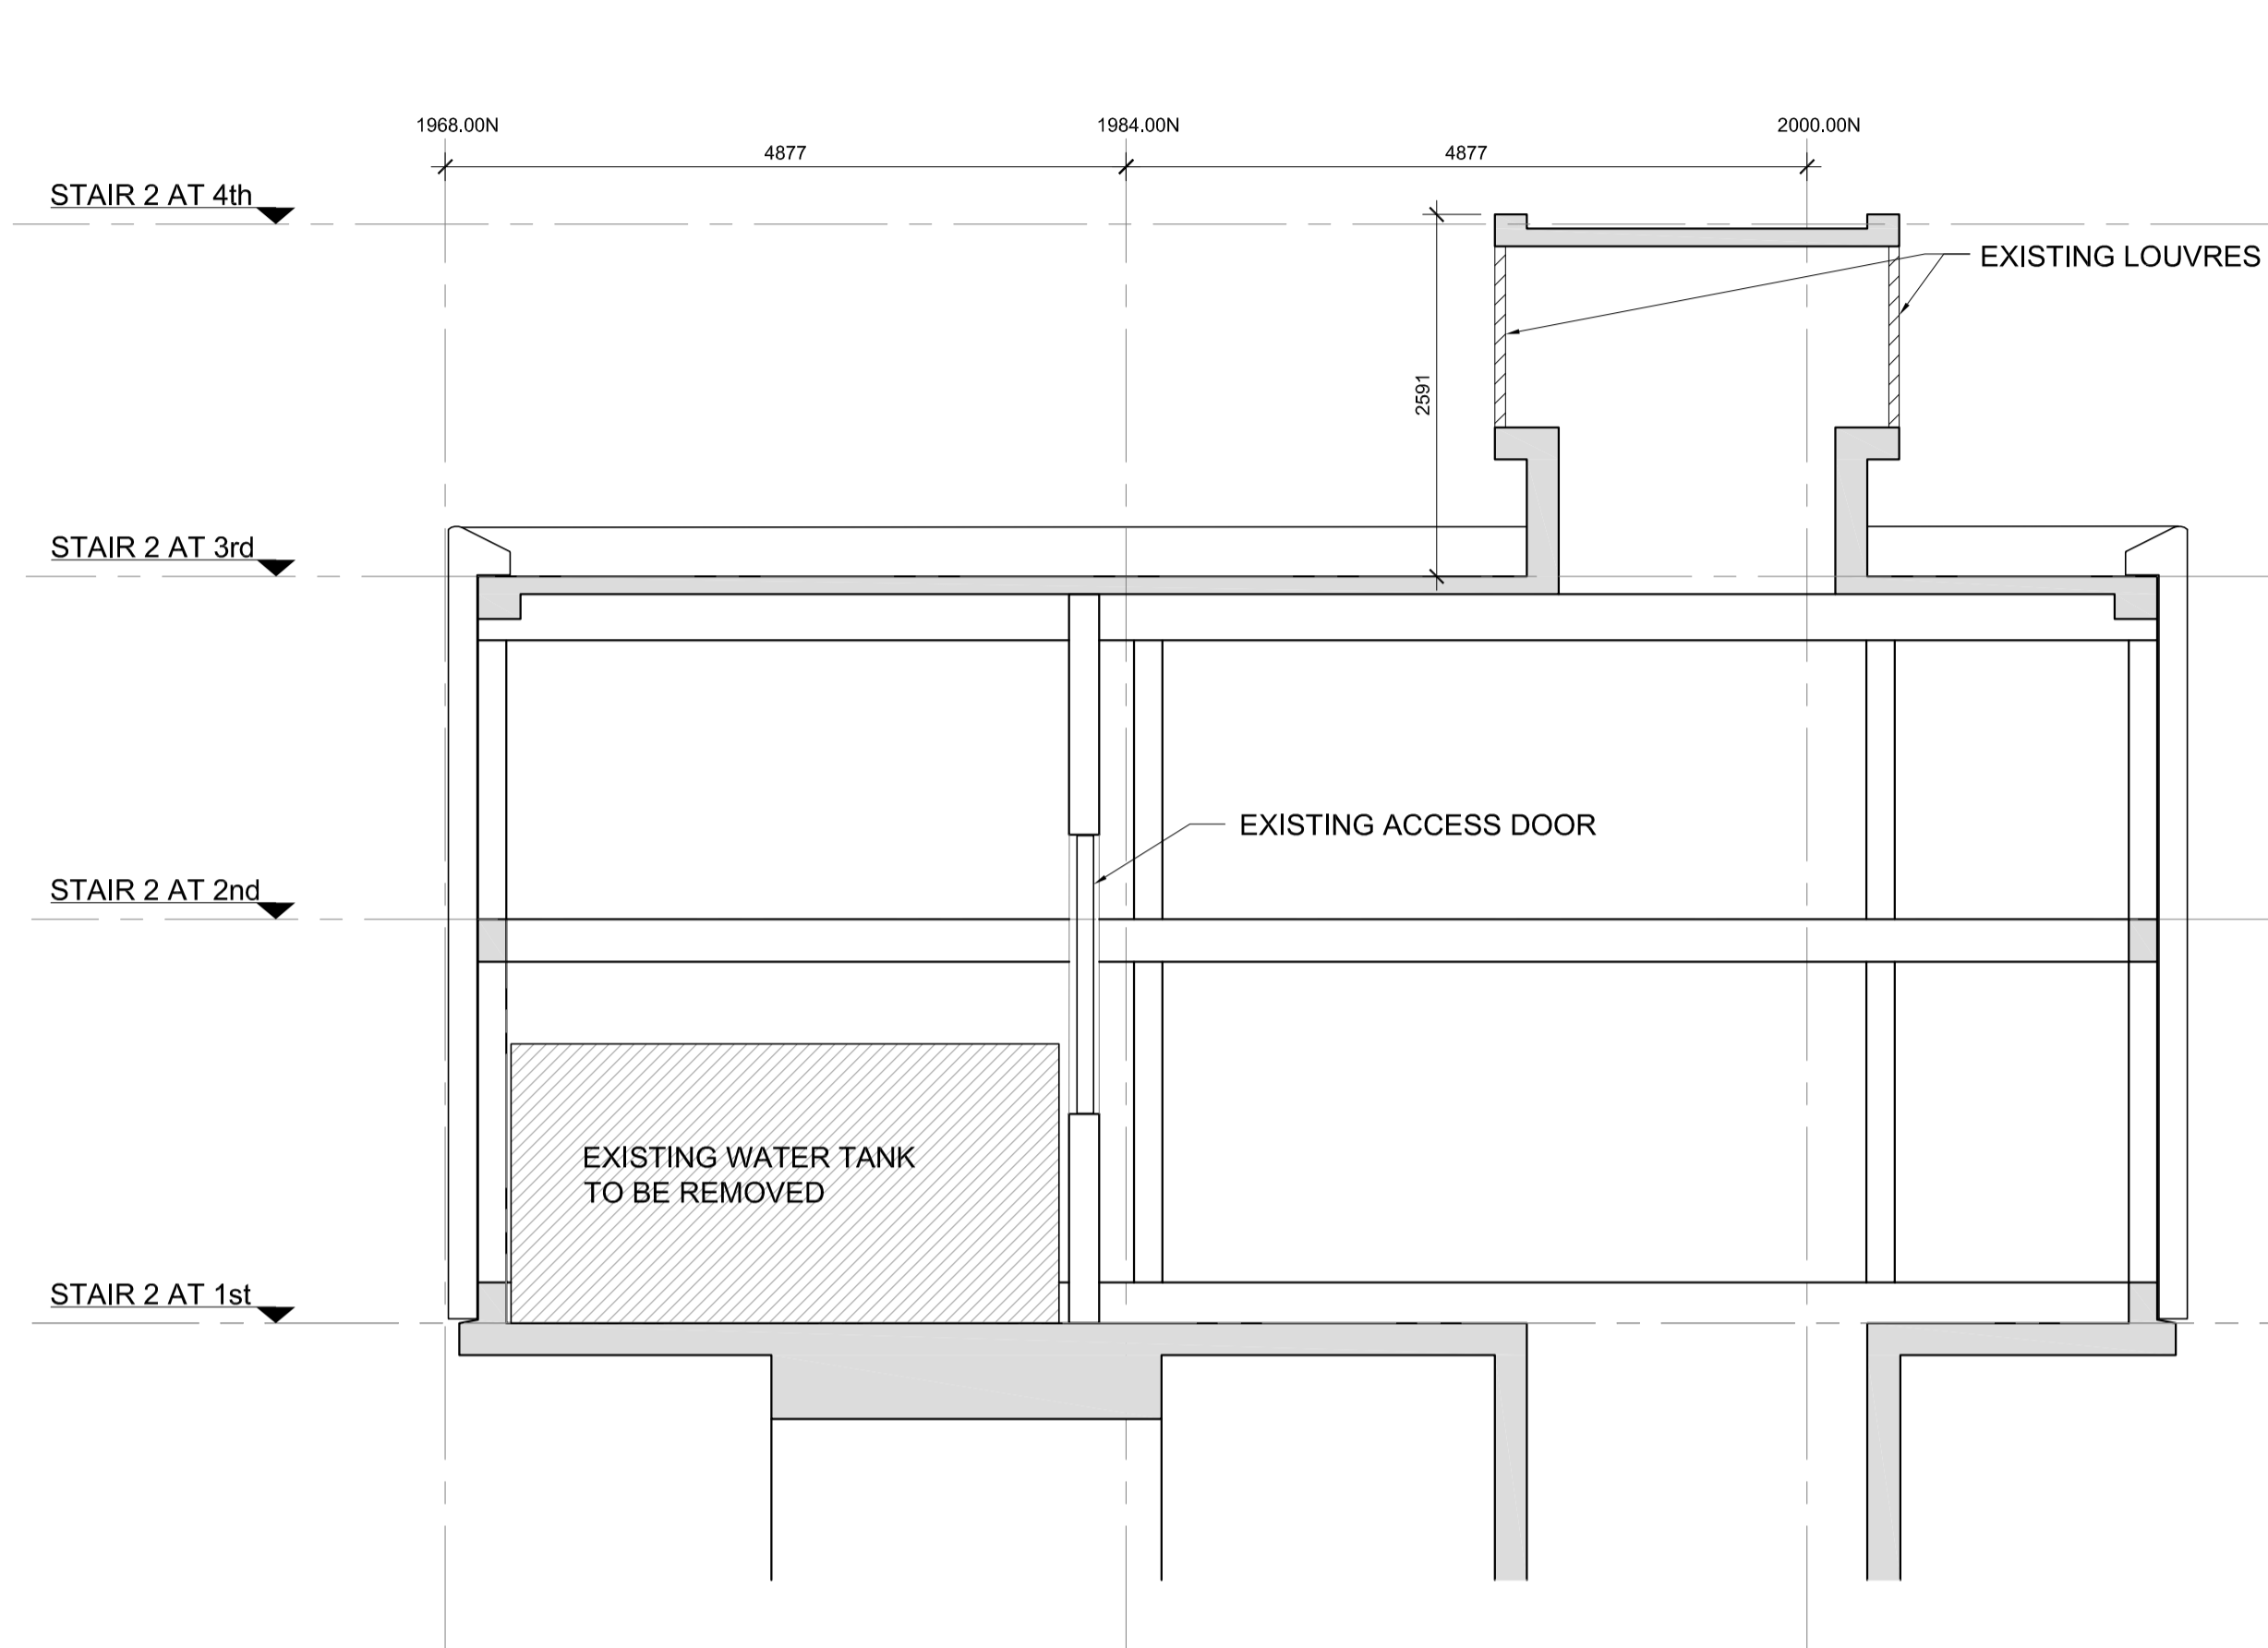

EXISTING SECTION A-A

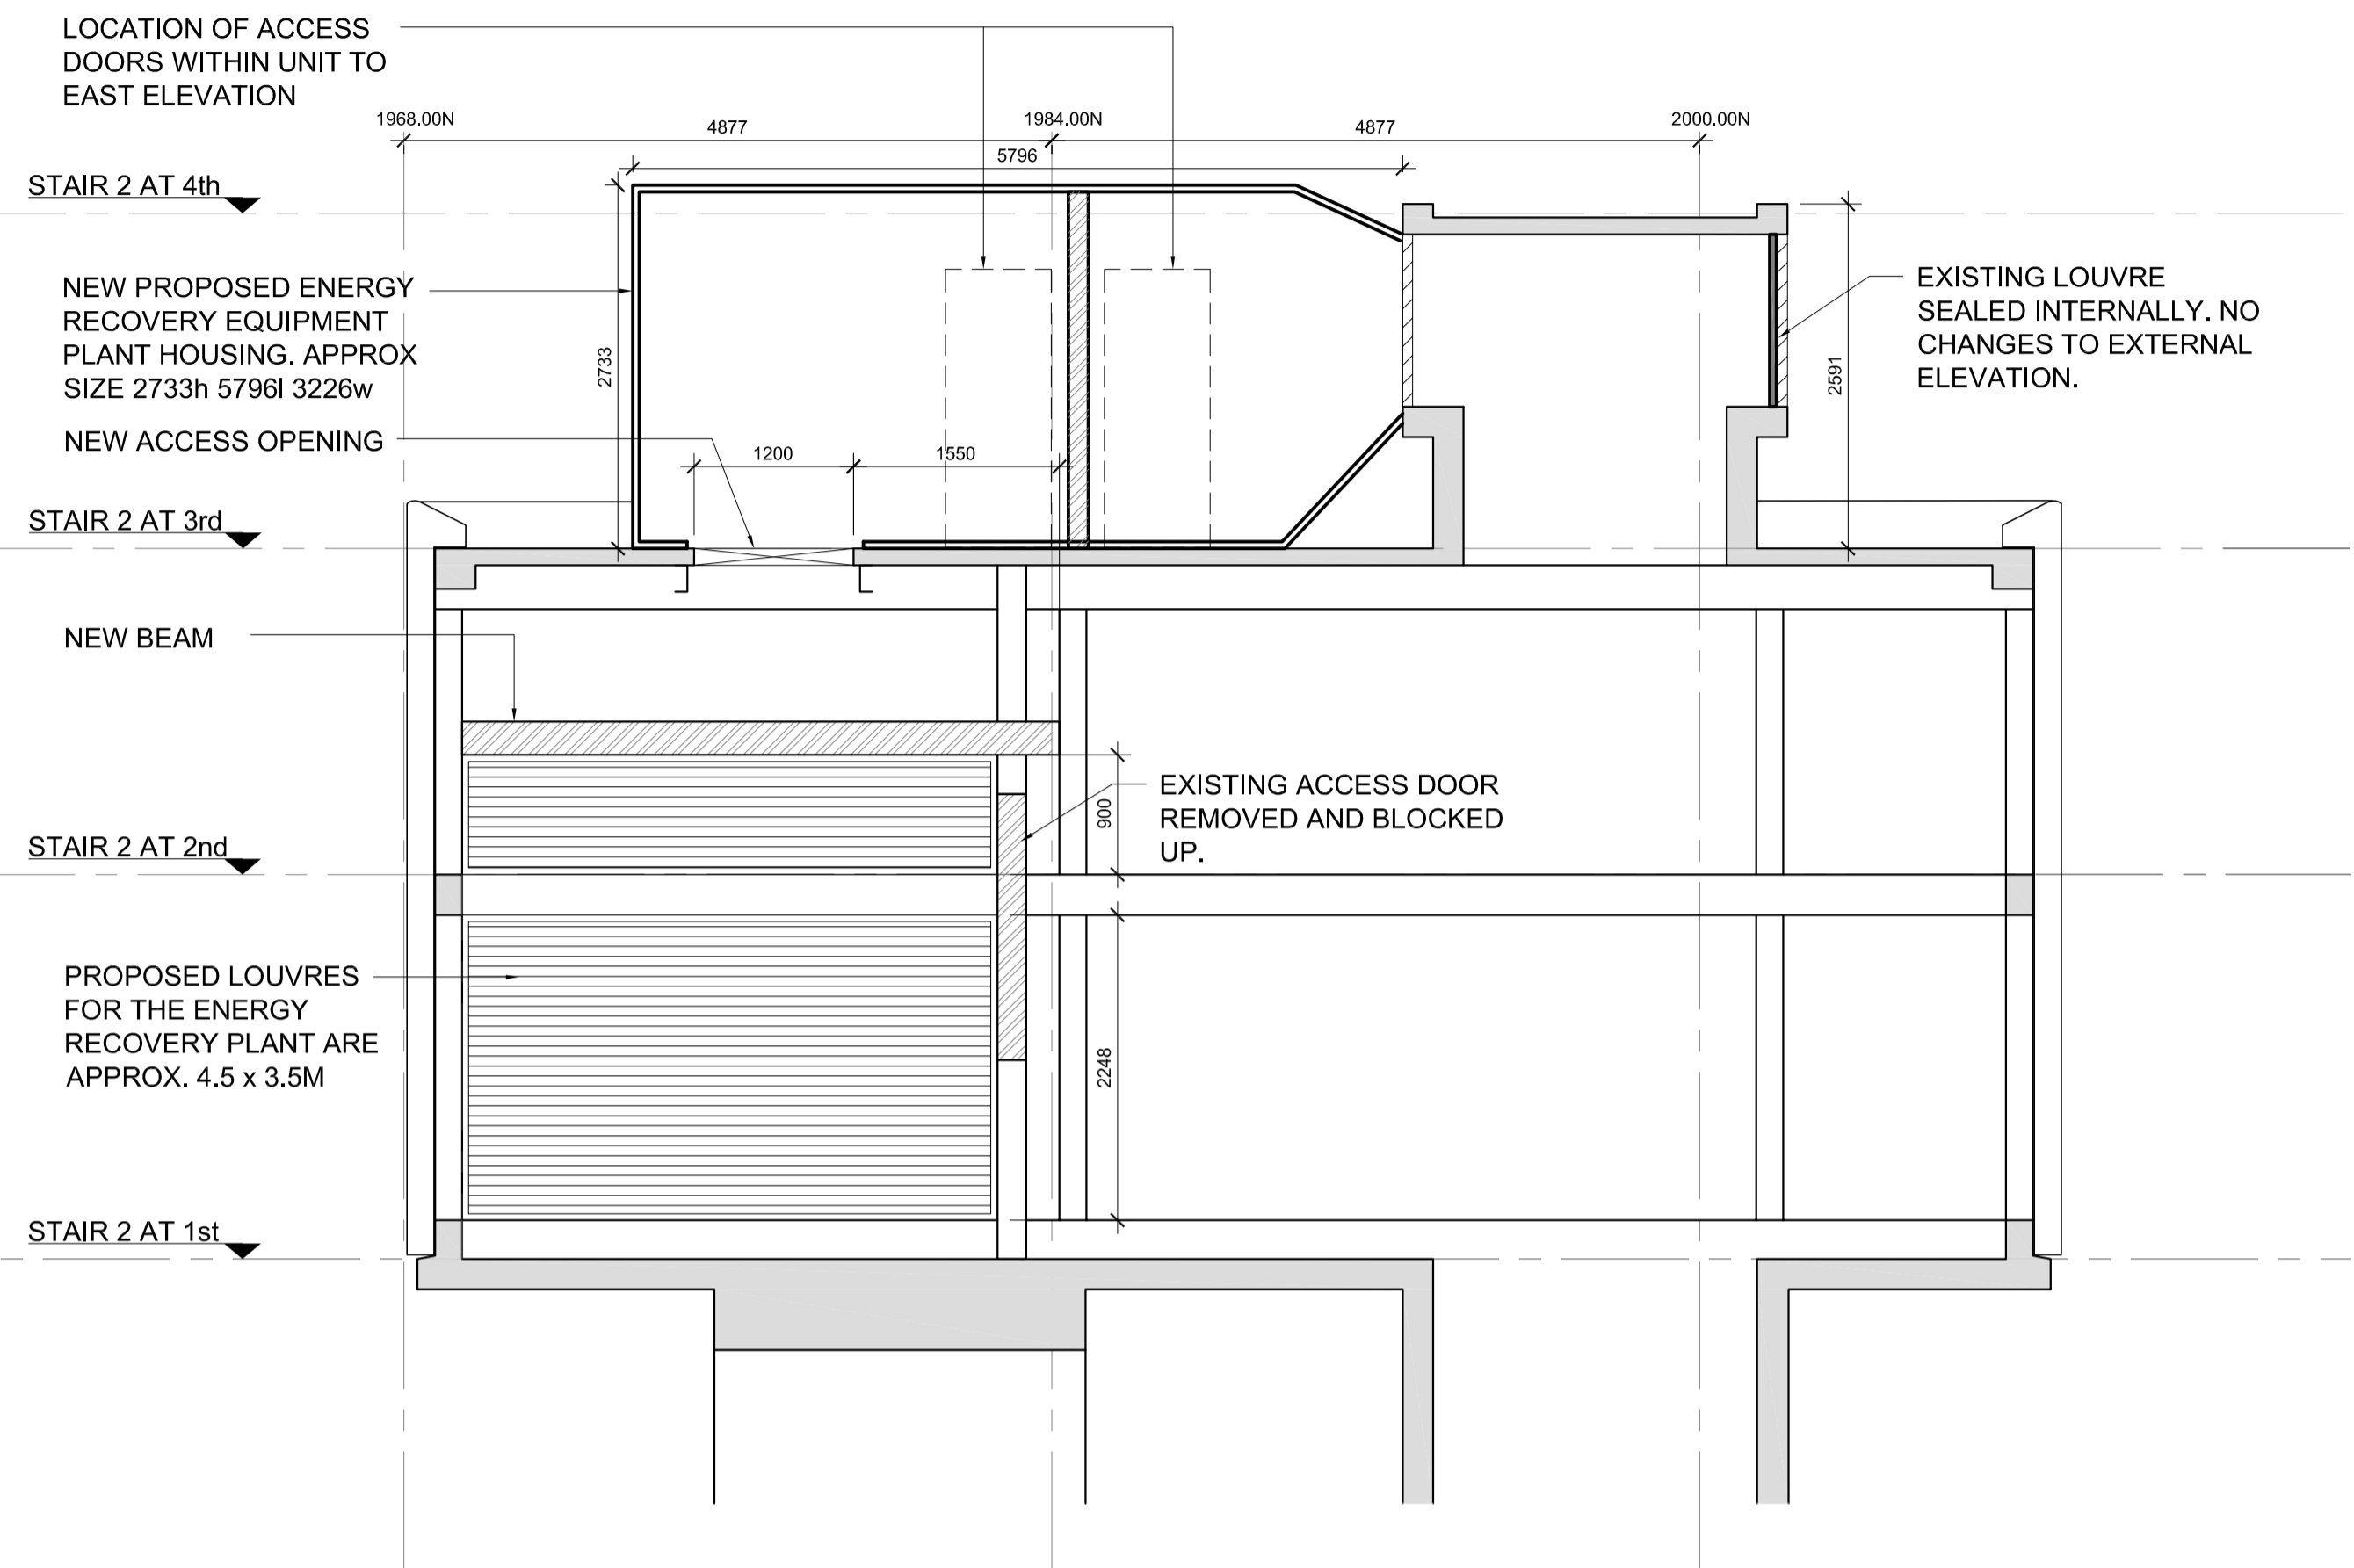

PROPOSED SECTION A-A

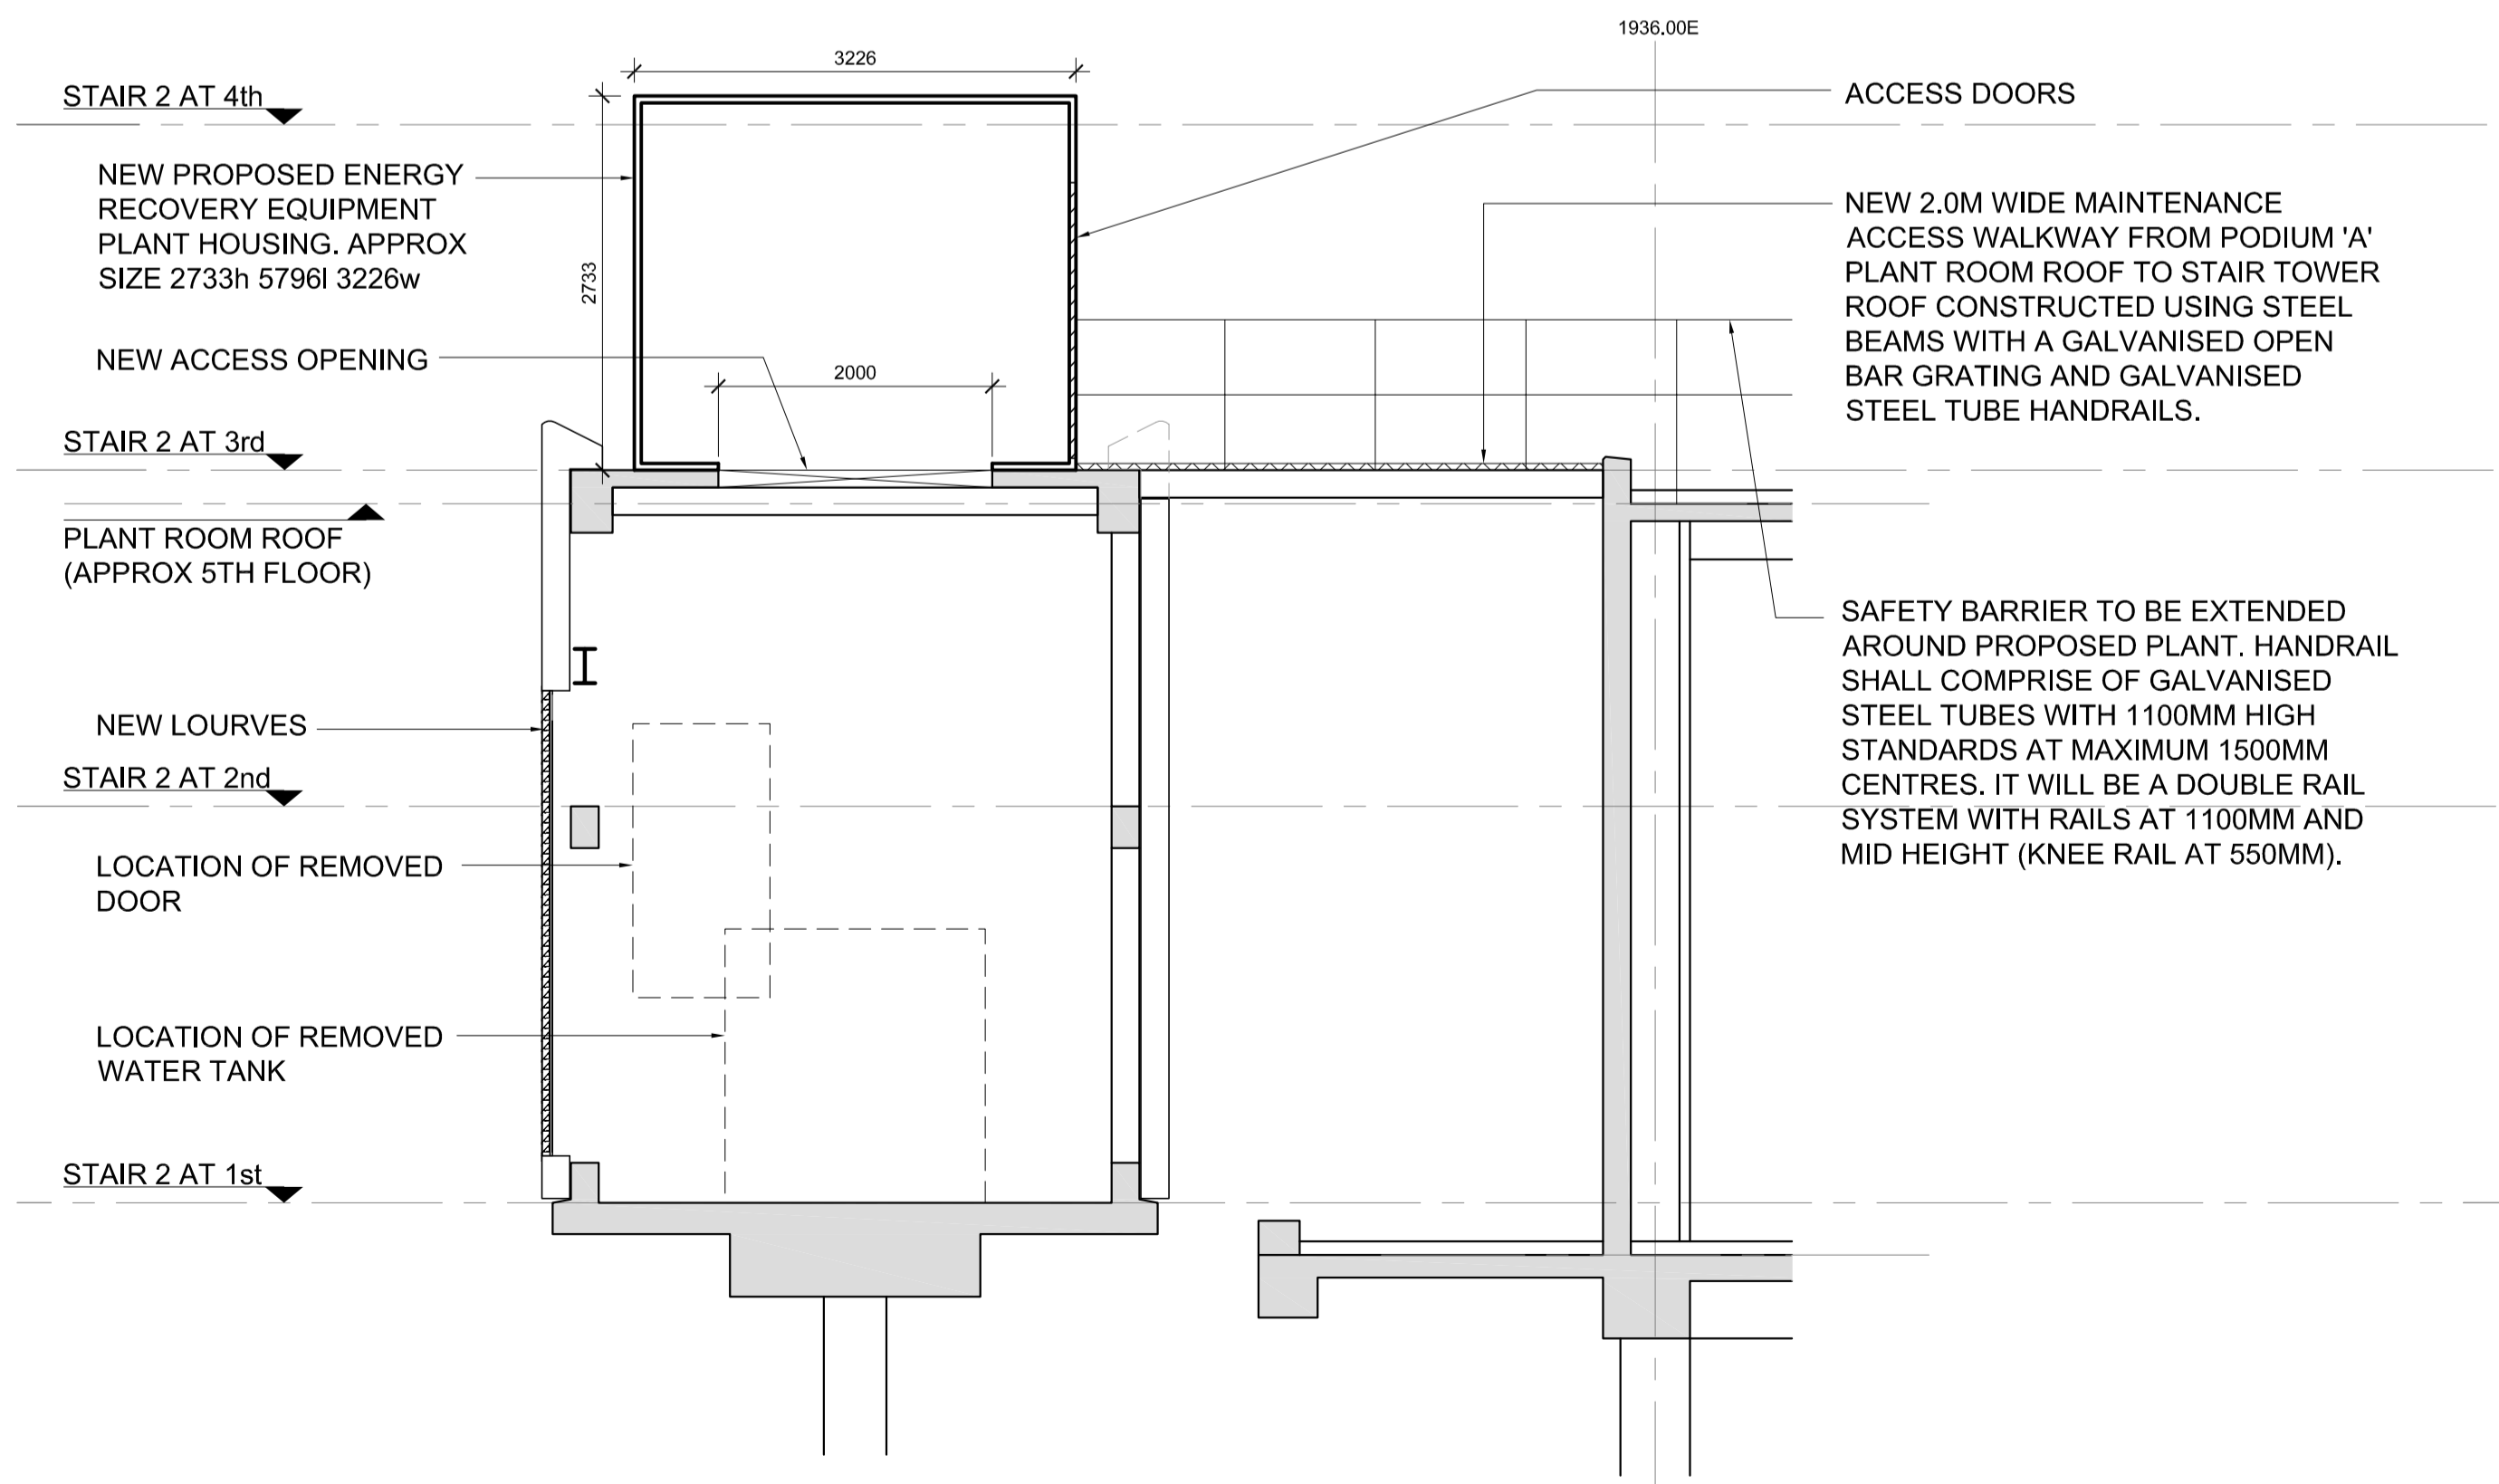

PROPOSED SECTION B-B

SEE DRAWING 12033(01)002 FOR
SECTION CUT REFERENCES

| | | | | | |
|--|--|----------|--|--|--|
| Royal Free London NHS Foundation Trust - AHU 75 | | SECTIONS | | | |
|--|--|----------|--|--|--|