






# EXISTING SITE SECTIONS

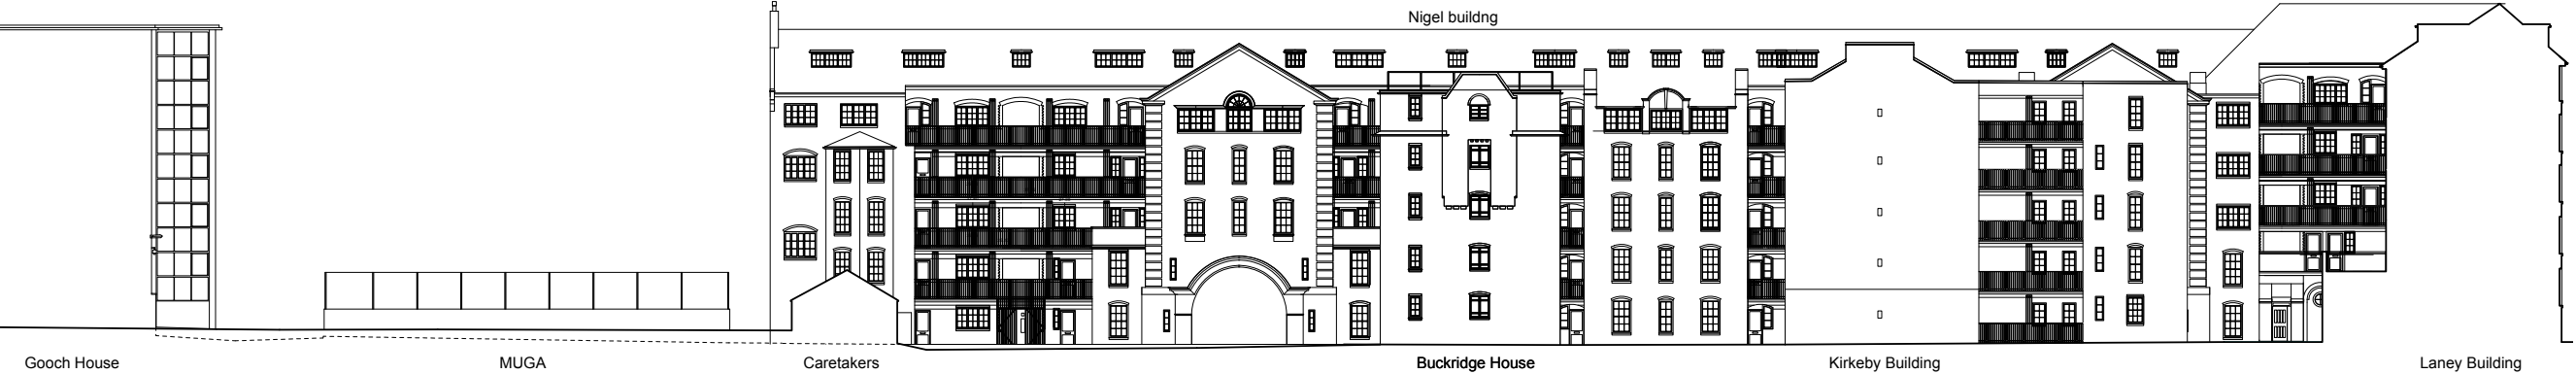


Section 1

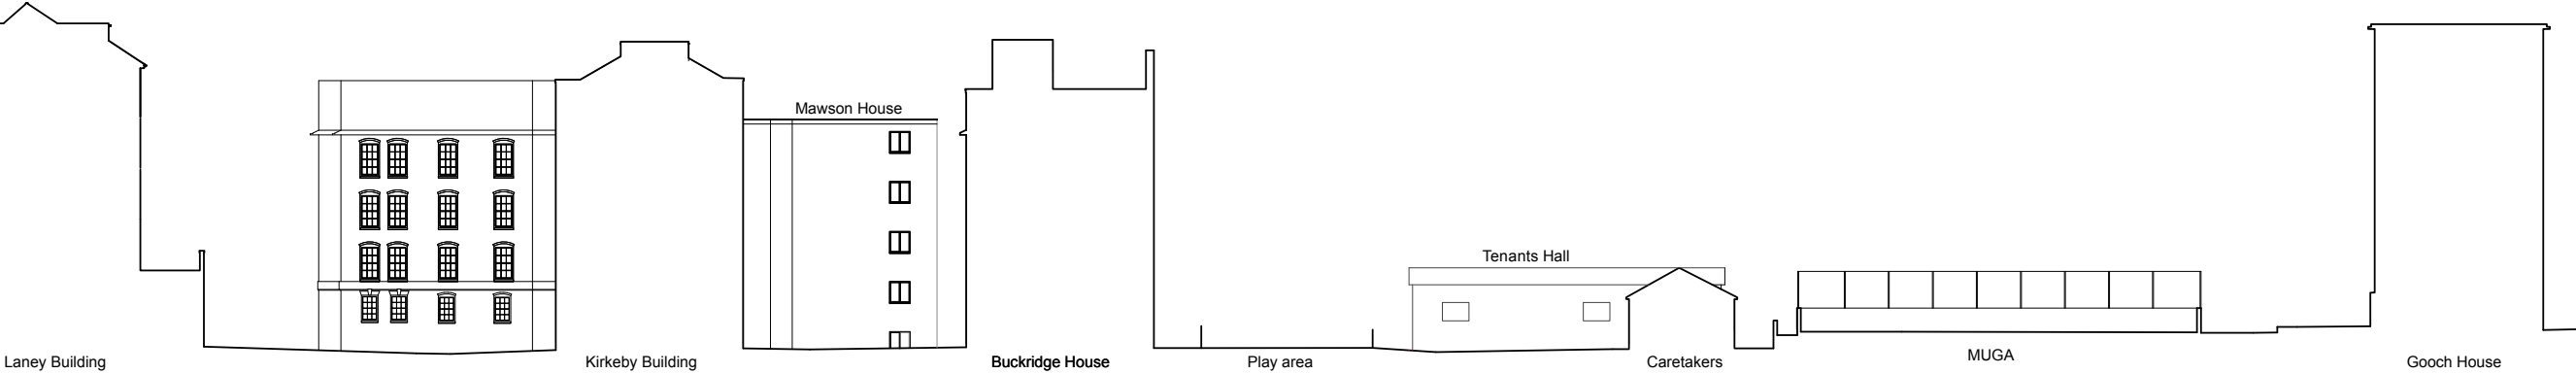

Section 2

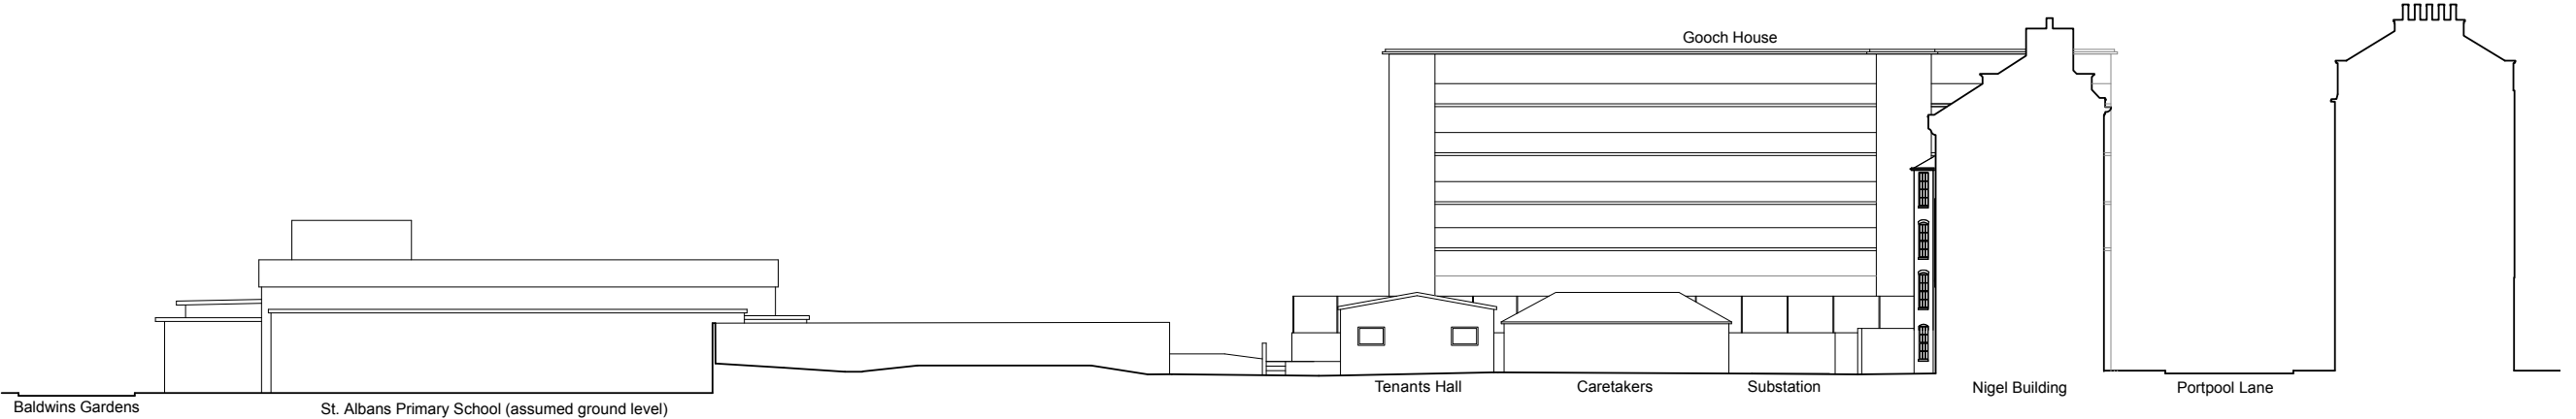

Section 4

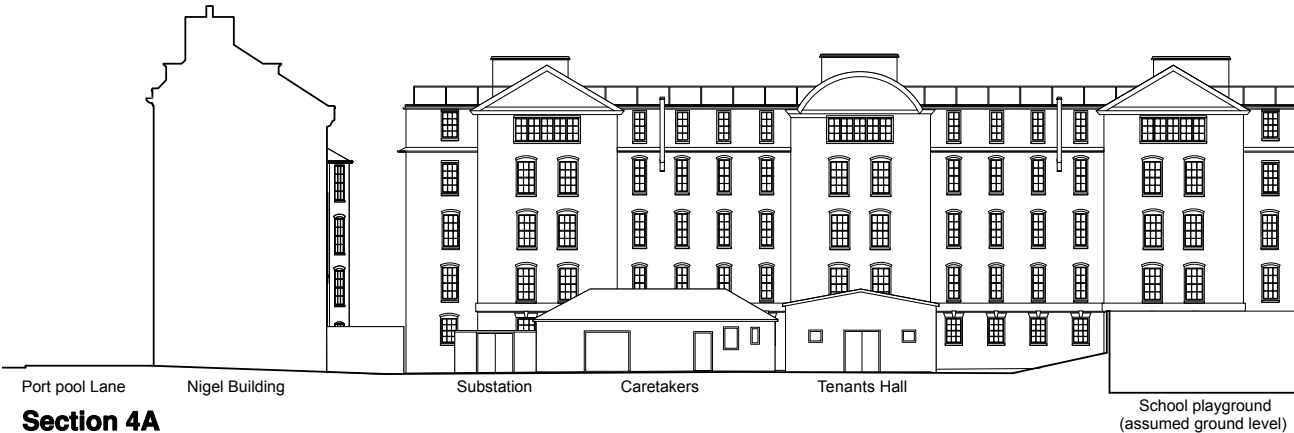

Section 4A

Planning note:  
The scale bar should be verified before scaling off these drawings.


These drawings are not to be scaled off for construction purposes.

Scale  
0 2 4 6 8 10 12 14 16 18m

section key

Date	Rev	By	Comments
Date	Rev	By	Comments
Revisions			
Drawing status			
PLANNING			
MatthewLloydArchitects <sup>LLP</sup>			
1 The Hangar Perseverance Works 38 Kingsland Road London E2 8DD T 020 7613 1934 F 020 7613 1434 mail@matthewlloyd.co.uk			
©2012			
Project			
Bourne Estate (South) Regeneration for LB Camden			
Drawing title			
Existing sections sheet 1			
Date	Scale	Drawn by	Checked by
AUG 2012	1:200@A1	GW	
Reference	Drawing no.		Revision
BE	160		-


# EXISTING SITE SECTIONS

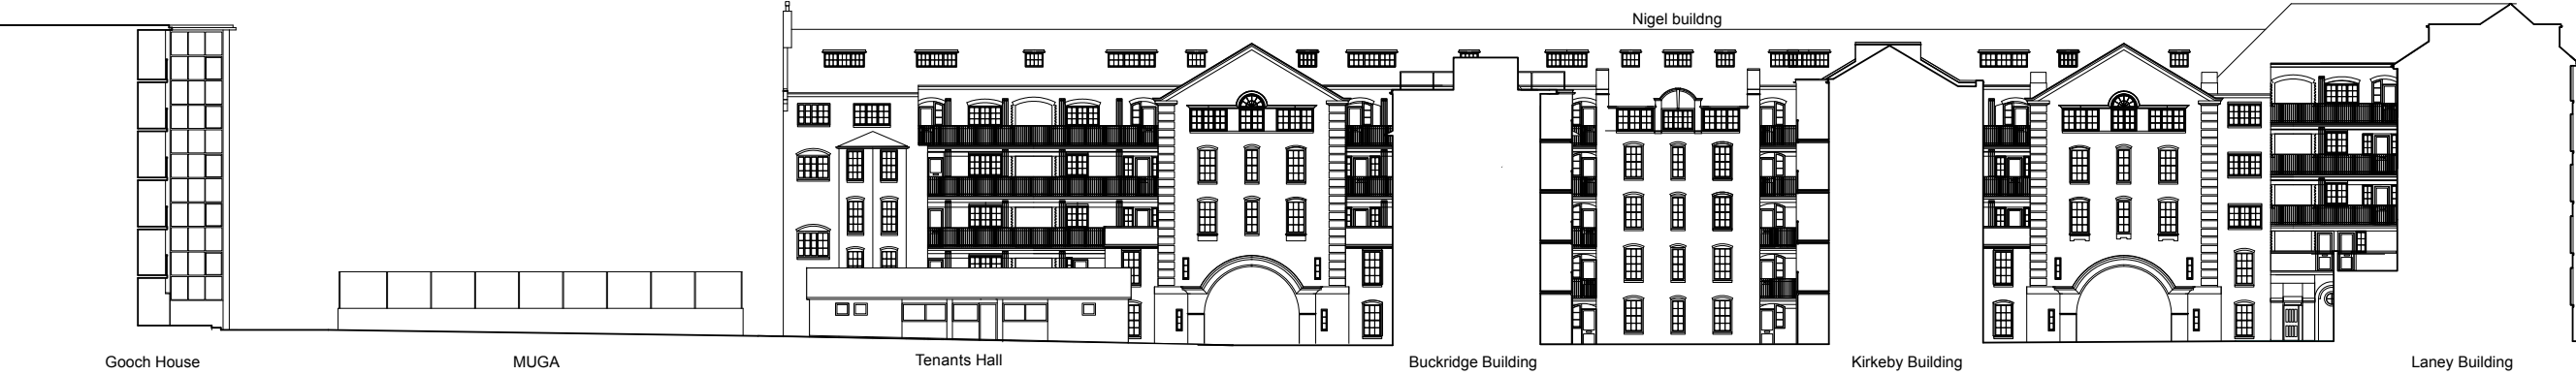

Section 5



Section 6

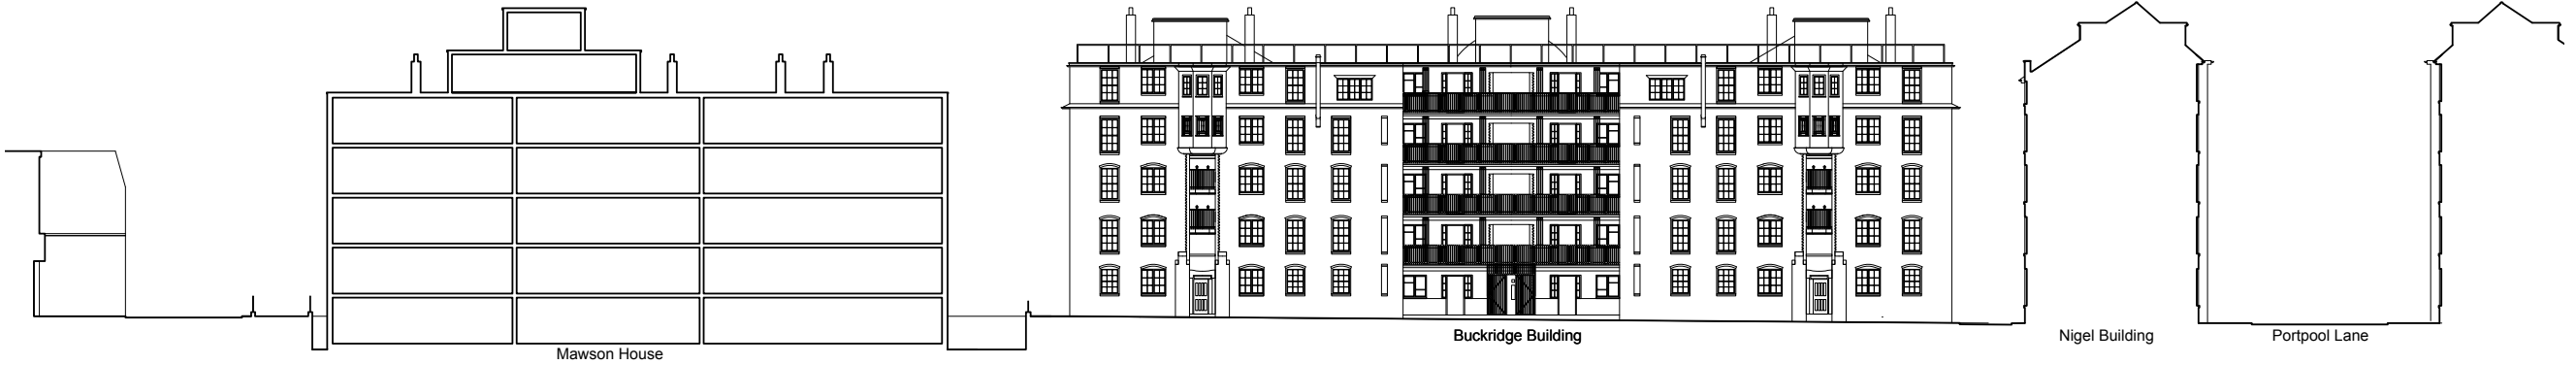

Section 7

Planning note:  
The scale bar should be verified before scaling off these drawings.

These drawings are not to be scaled off for construction purposes.



Scale  
0 2 4 6 8 10 12 14 16 18m

51 15 6 7 6 7

section key

Date	Rev	By	Comments
Date	Rev	By	Comments
Revisions			
Drawing status			
PLANNING			
MatthewLloydArchitects <sup>LLP</sup>			
1 The Hangar Perseverance Works 38 Kingsland Road London E2 8DD T 020 7613 1934 F 020 7613 1434 mail@matthewlloyd.co.uk			
©2012			
Project			
Bourne Estate (South) Regeneration for LB Camden			
Drawing title			
Existing sections sheet 2			
Date	Scale	Drawn by	Checked by
AUG 2012	1:200@A1	GW	
Reference	Drawing no.	Revision	
BE	161	-	

# EXISTING SITE SECTIONS

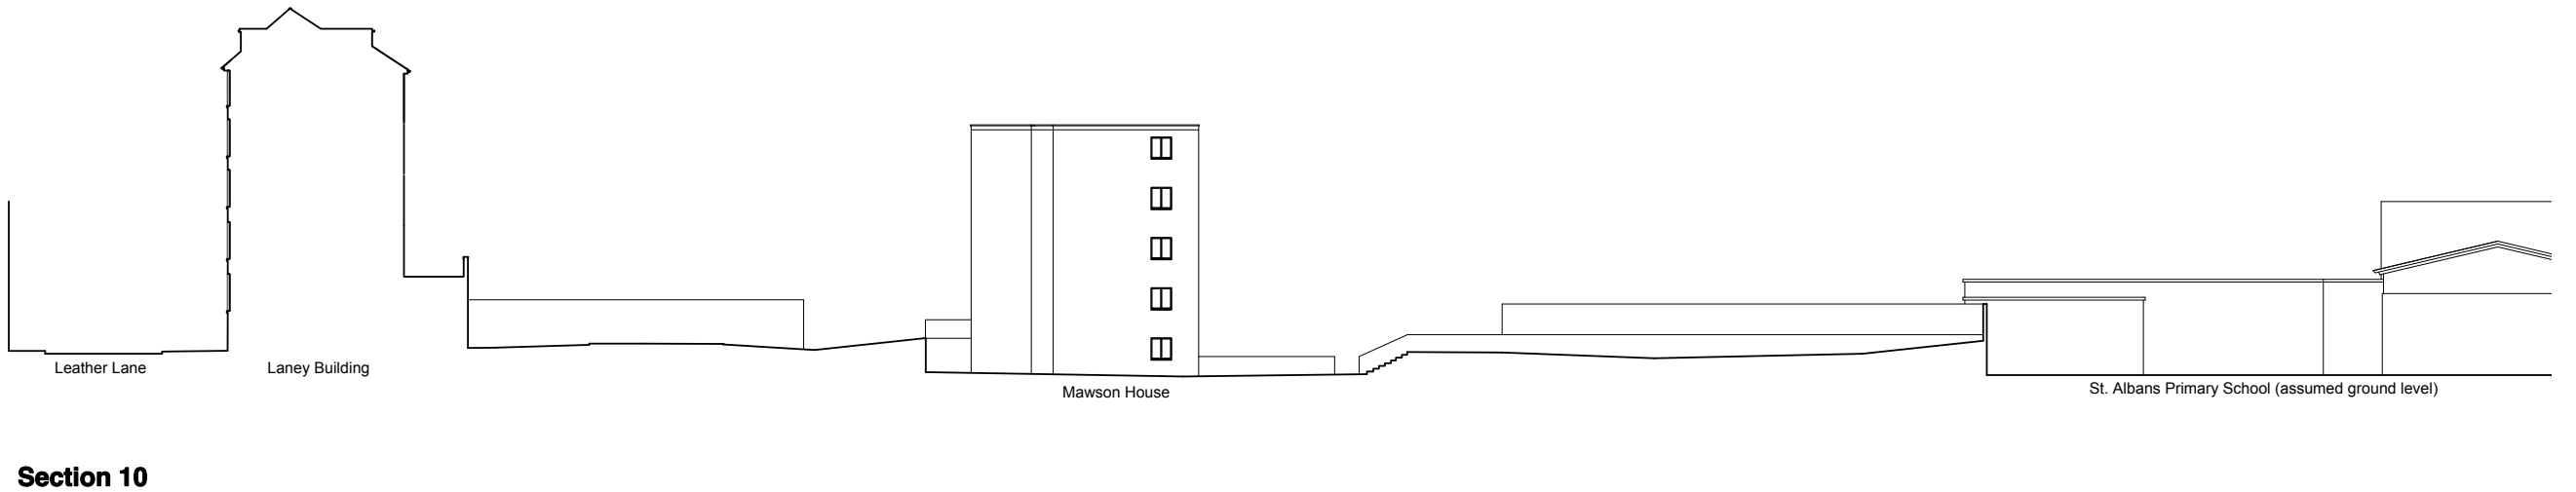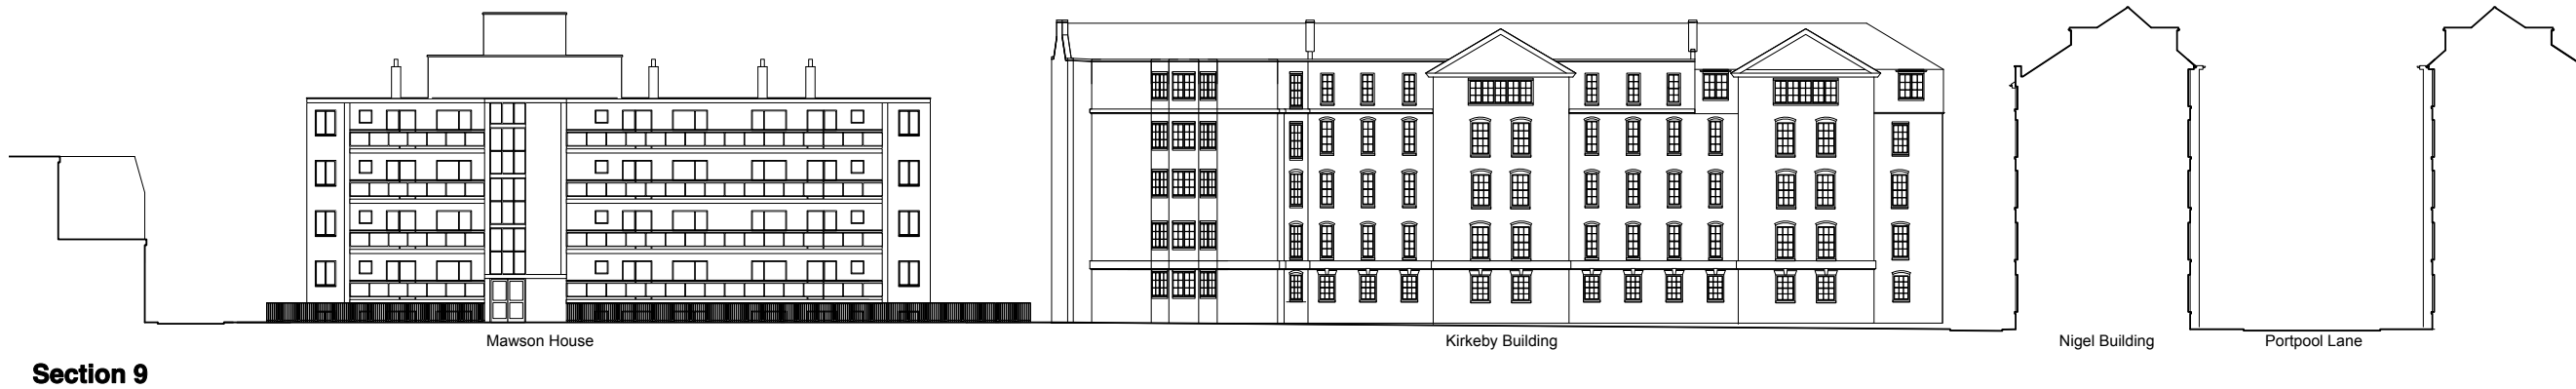

Planning note:  
The scale bar should be verified before scaling off these drawings.

These drawings are not to be scaled off for construction purposes.


Scale  
0 2 4 6 8 10 12 14 16 18m

section key


8 9  
101 110

Date	Rev	By	Comments
Date	Rev	By	Comments
Revisions			
Drawing status			
PLANNING			
MatthewLloydArchitects <sup>LLP</sup>			
1 The Hangar Perseverance Works 38 Kingsland Road London E2 8DD			
T 020 7613 1934 F 020 7613 1434			
mail@matthewlloyd.co.uk			
©2012			
Project			
Bourne Estate (South) Regeneration or LB Camden			
Drawing title			
Existing sections sheet 3			
Date	Scale	Drawn by	Checked by
AUG 2012	1:200@A1	GW	
Reference	Drawing no.	Revision	
BE	162	-	


# EXISTING SITE ELEVATIONS

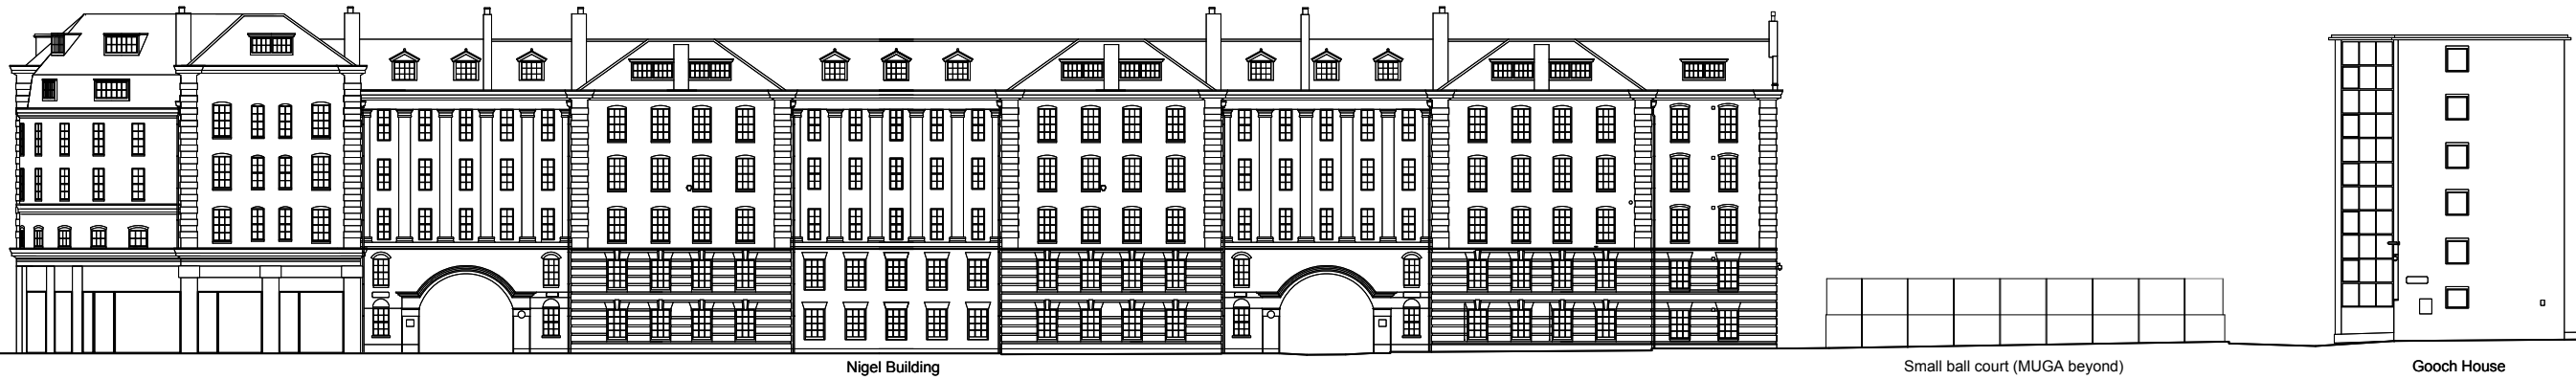

Elevation A

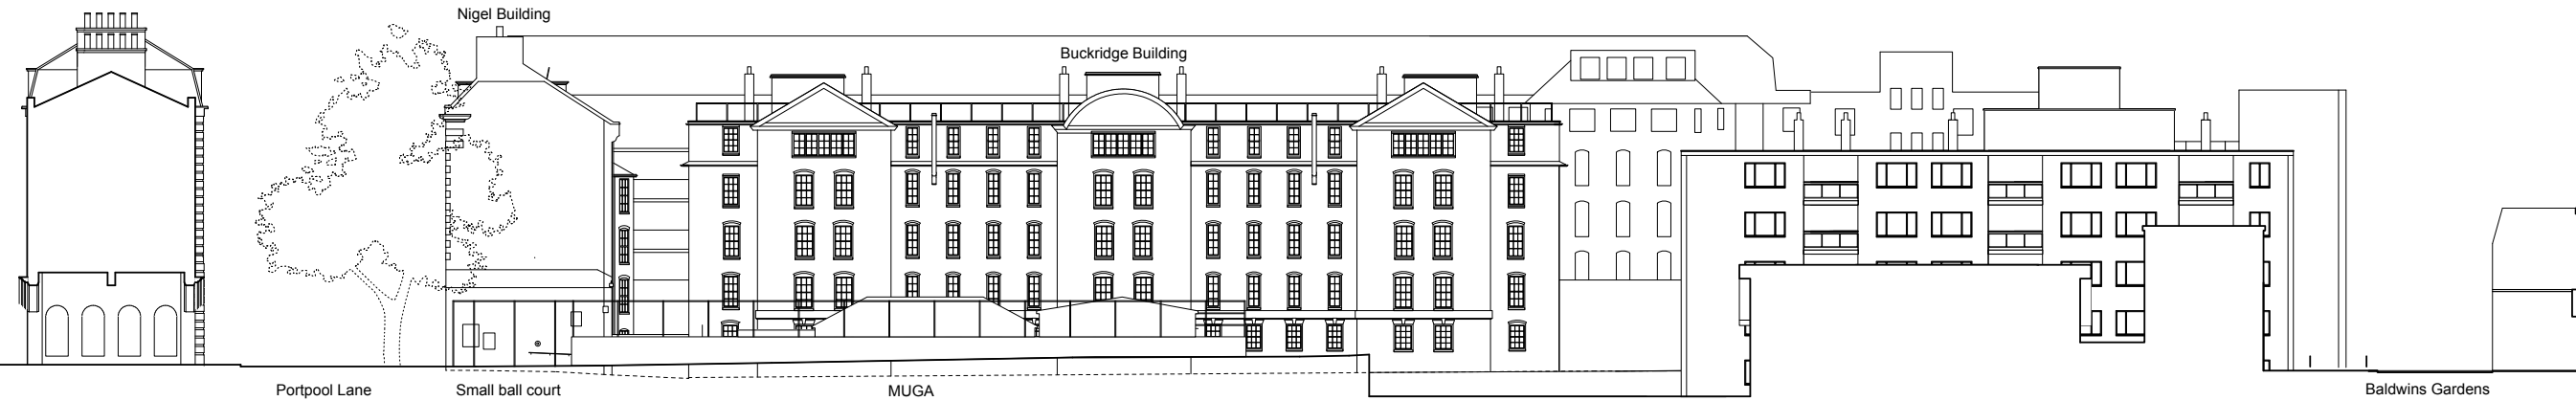

Elevation C

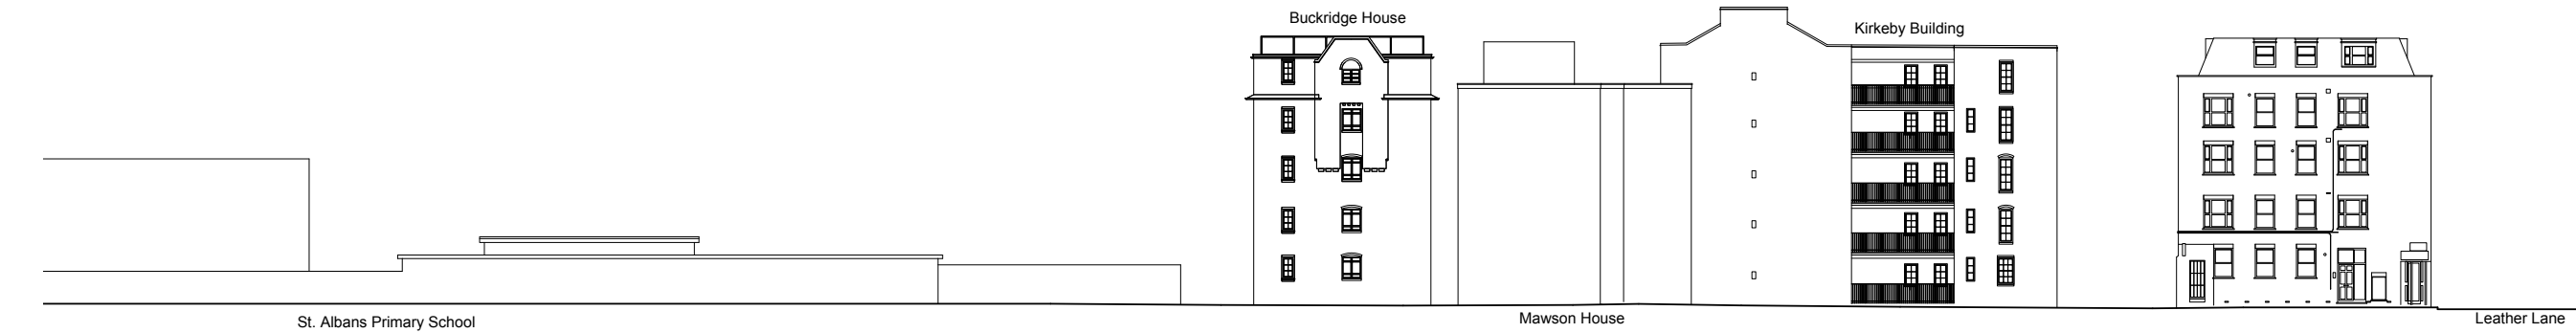

Elevation D

Planning note:  
The scale bar should be verified before scaling off these drawings.

These drawings are not to be scaled off for construction purposes.

Scale  
0 2 4 6 8 10 12 14 16 18m

**C**  
AI  
IA  
DI  
ID  
**C**  
elevation key

Date	Rev	By	Comments
Date	Rev	By	Comments
Revisions			
Drawing status			
PLANNING			
MatthewLloyd <b>Architects</b> LLP			
1 The Hangar Perseverance Works 38 Kingsland Road London E2 8DD T 020 7613 1934 F 020 7613 1434 mail@matthewlloyd.co.uk			
©2012			
Project			
Bourne Estate (South) Regeneration for LB Camden			
Drawing title			
Existing elevations sheet 1			
Date	Scale	Drawn by	Checked by
AUG 2012	1:200@A1	GW	
Reference	Drawing no.		Revision
BE	180		-