
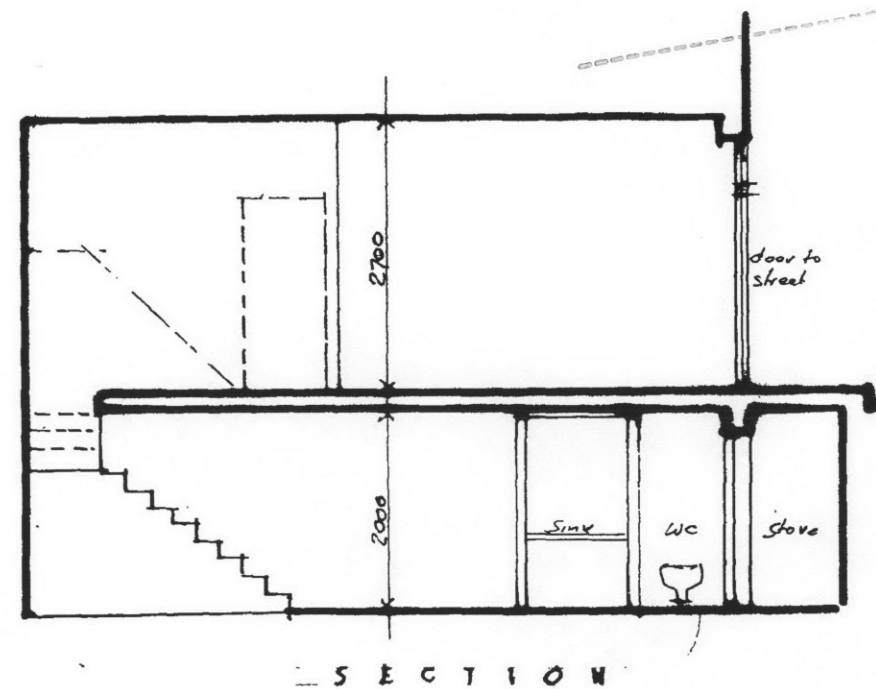


RECEIVED
19 NOV 2012

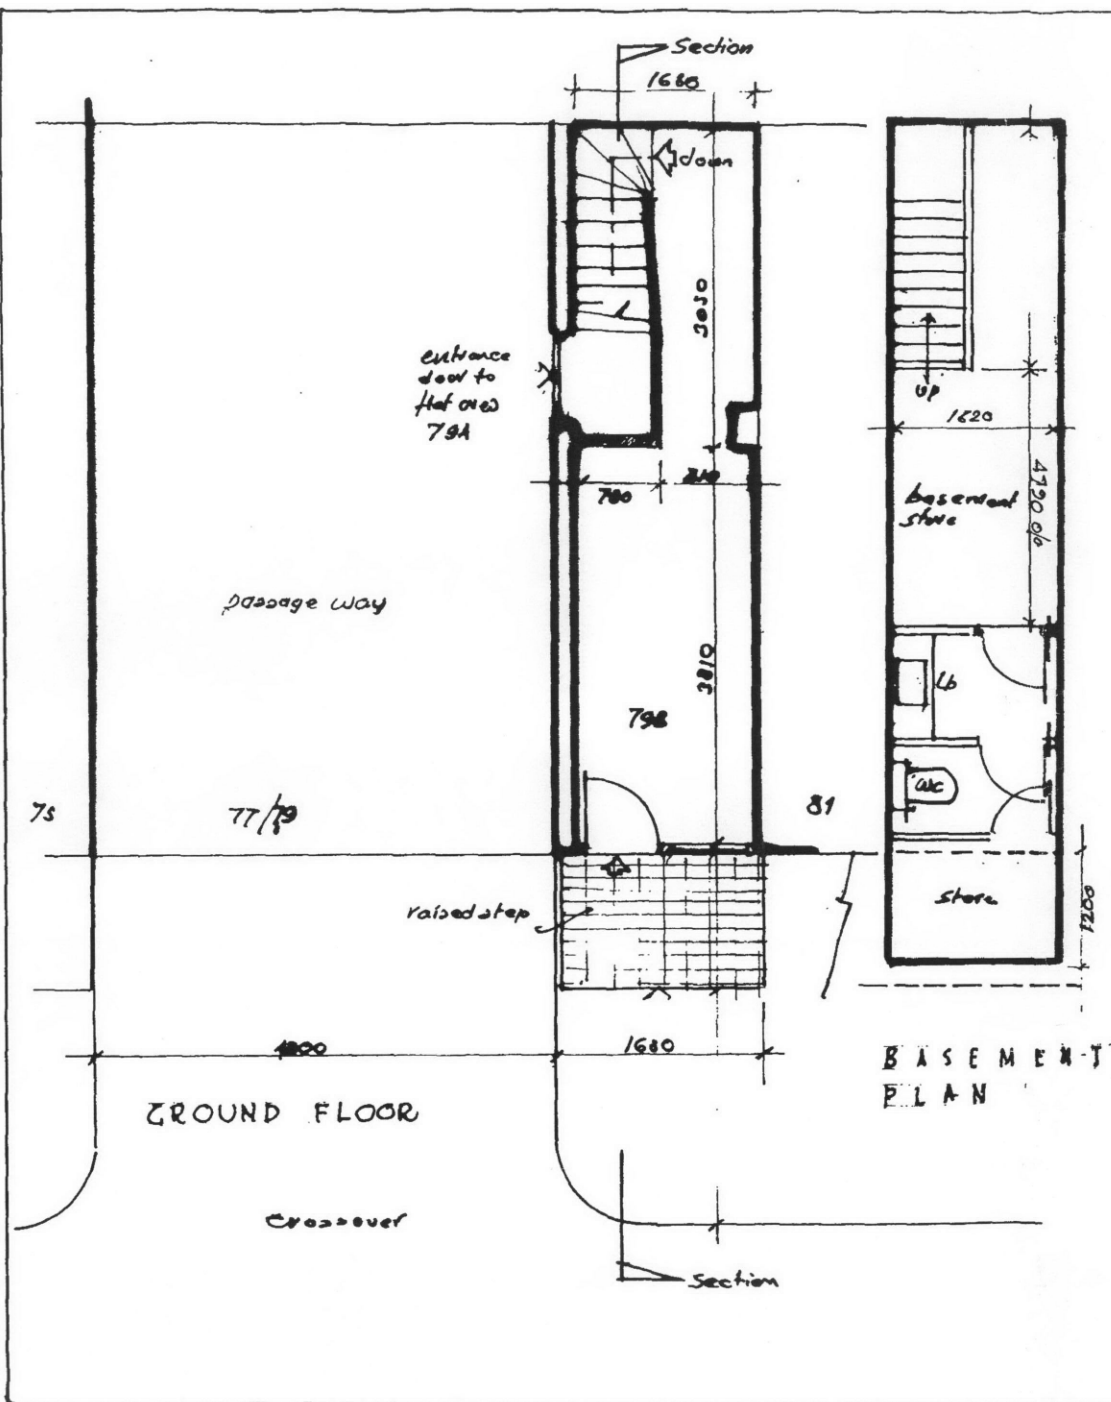

Floor areas internal ground floor 10.46
basement 12.90
23.36 M²

USED CLASS AS

PROJECT:	79B PARKWAY, CAMDEN TOWN	SCALE:	1.50
	N.W1 7 PD	DATE:	6/11/12
DRAWING:	SURVEY PLANS & SECTIONS	DRAWING NO:	07/P1
	AS EXISTING PROPOSED	REVISIONS:	
	FREDERICK LINCOLN F.R.I.B.A.		
	Chartered Architect and Industrial Planning Consultant		

14/11