

Notes :- 1. Only Status C drawings to be used for construction.  
2. Do not scale this drawing.

- KEY:**
- BUSINESS PERMIT PARKING SPACES (20)
  - DISABLED PARKING SPACES (3)
  - CAMDEN RESIDENT PARKING PERMIT SPACES (19)
  - ESTATE PARKING PERMIT SPACES (42)
  - ASSIGNED ESTATE SPACES (34)
  - PAY AND DISPLAY PARKING SPACES (10)
  - LOADING ONLY SPACES (1)
  - MOTORCYCLE PARKING SPACES (20)

D1	ISSUED FOR INFORMATION	12/11/12	MJ
Status/Rev	Description	Date	By

TYBALD & BOURNE

FIGURE 4:  
EXISTING PARKING PROVISION

drawn	date	scale	C1 checked	CAD filename
MJ	12.11.12	1:1000@A3		10907-T305

CampbellReith


consulting engineers

LONDON 020 7340 1700 ♦ MANCHESTER 0161 819 3060  
REDHILL 01737 784 500 ♦ BIRMINGHAM 01675 467 484  
BRISTOL 0117 916 1066 ♦ DUBAI 00 971 4345 7088  
www.campbellreith.com

Job No.	Drg No.	Status/Rev
10907	T305	D1

Ordnance Survey Data provided by Camden Borough Council. Reproduced by the permission of Ordnance Survey on behalf of HMSO.  
© Crown Copyright and database right 2012. Ordnance Survey Licence number 100019726.



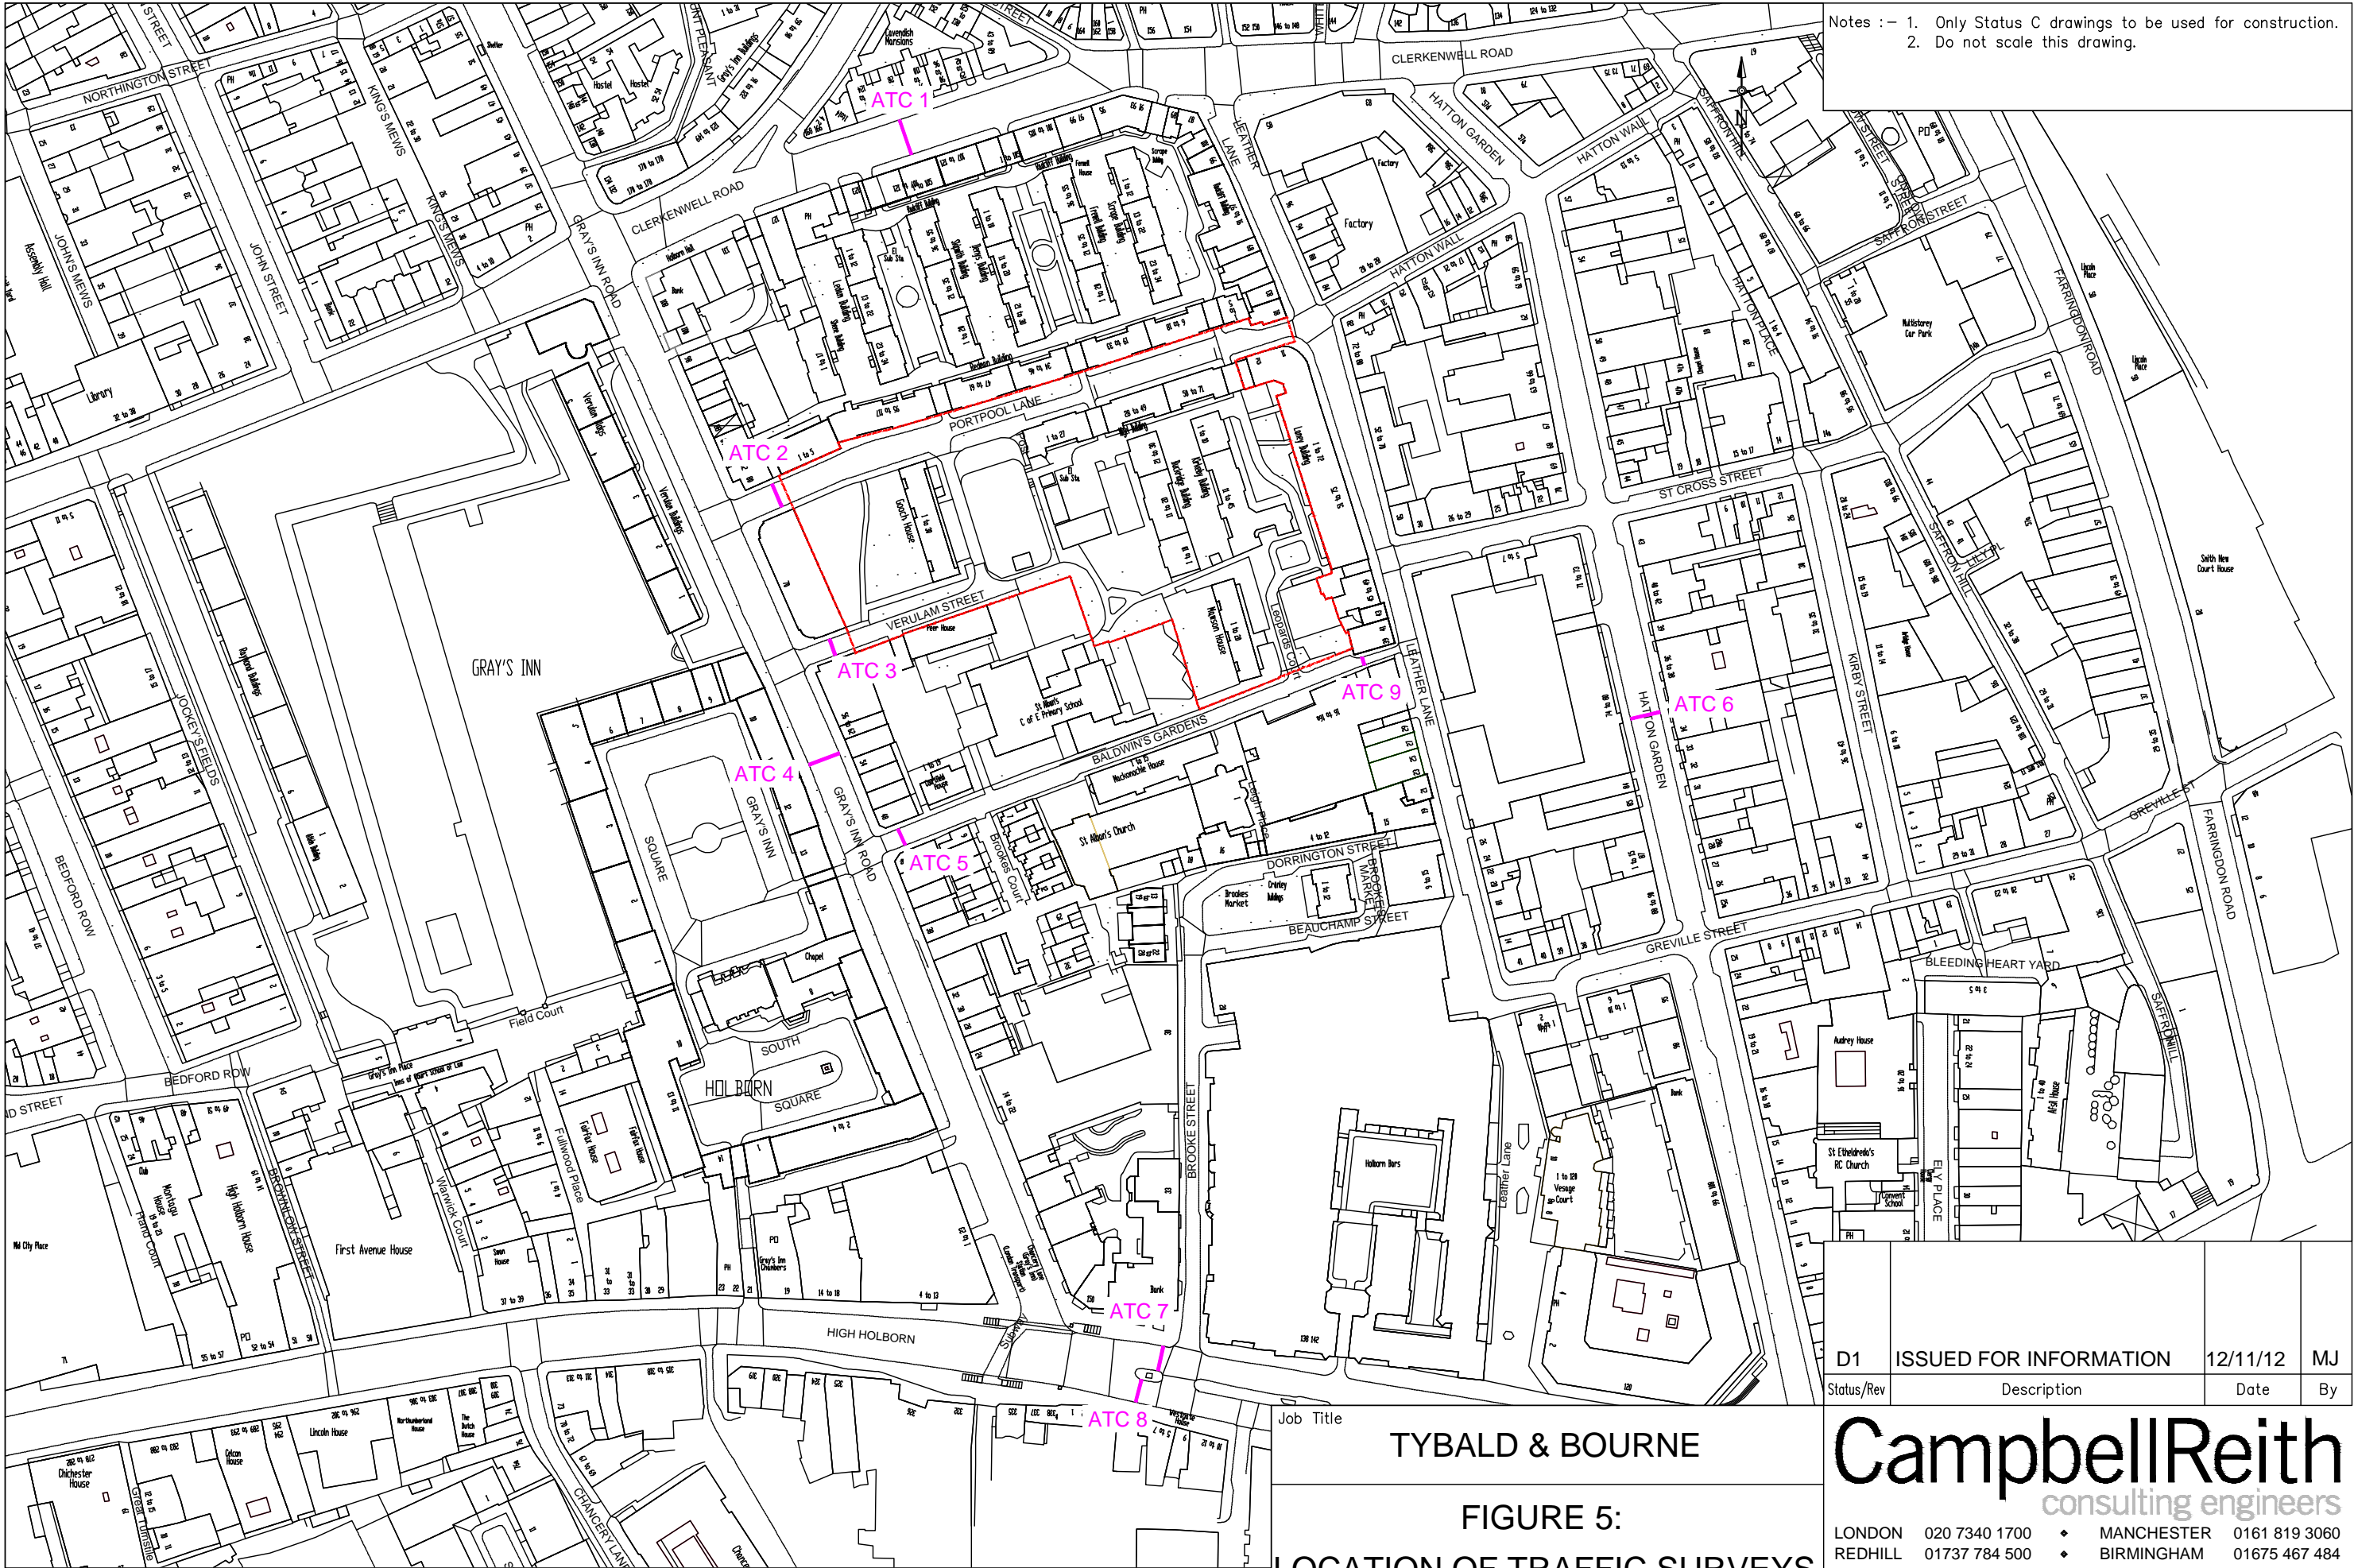

Notes :- 1. Only Status C drawings to be used for construction.  
2. Do not scale this drawing.

D1	ISSUED FOR INFORMATION	12/11/12	MJ
Status/Rev	Description	Date	By

TYBALD & BOURNE

FIGURE 5:  
LOCATION OF TRAFFIC SURVEYS

**CampbellReith**  
consulting engineers


LONDON 020 7340 1700 ♦ MANCHESTER 0161 819 3060  
REDHILL 01737 784 500 ♦ BIRMINGHAM 01675 467 484  
BRISTOL 0117 916 1066 ♦ DUBAI 00 971 4345 7088  
www.campbellreith.com

drawn	date	scale	C1 checked	CAD filename
MJ	12.11.12	1:2000@A3		10907-T306

Job No.	Drg No.	Status/Rev
10907	T306	D1

Ordnance Survey Data provided by Camden Borough Council. Reproduced by the permission of Ordnance Survey on behalf of HMSO.  
© Crown Copyright and database right 2012. Ordnance Survey Licence number 100019726.



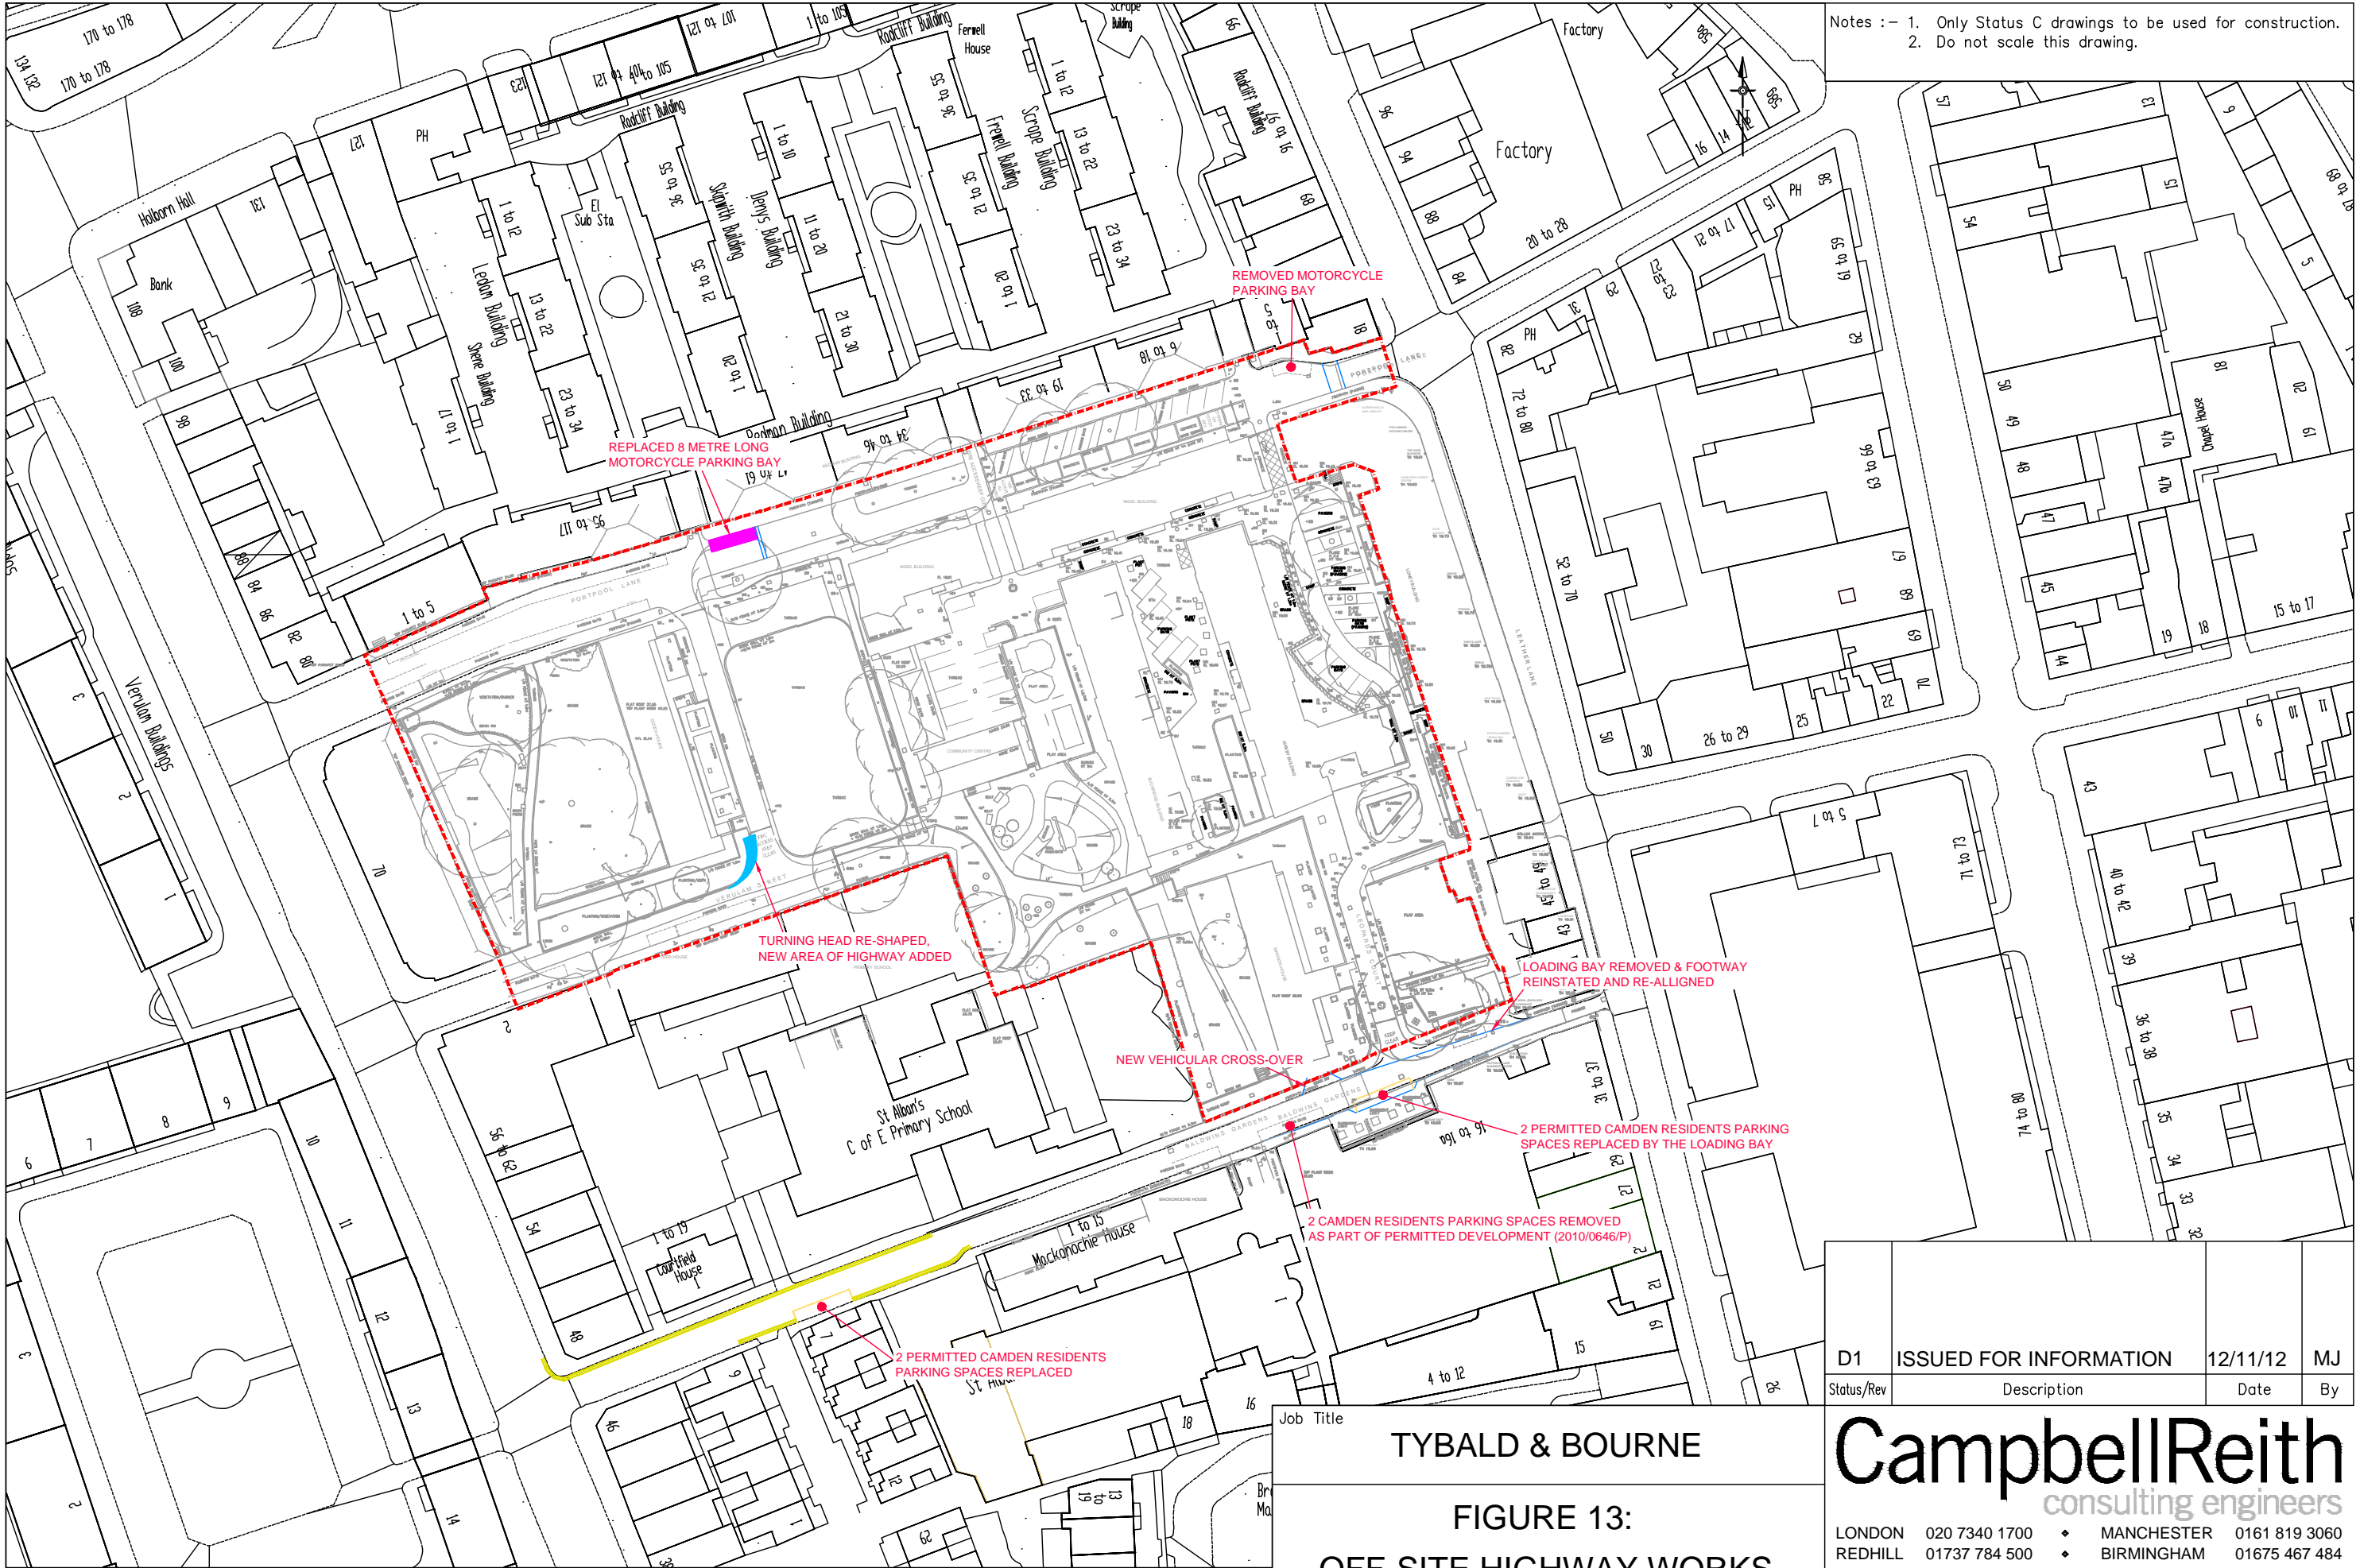

Notes :- 1. Only Status C drawings to be used for construction.  
2. Do not scale this drawing.

D1	ISSUED FOR INFORMATION	12/11/12	MJ
Status/Rev	Description	Date	By

Job Title				
TYBALD & BOURNE				
FIGURE 13:				
OFF-SITE HIGHWAY WORKS				
drawn	date	scale	C1 checked	CAD filename
MJ	12.11.12	1:1000@A3		10907-T307

# CampbellReith

consulting engineers

LONDON 020 7340 1700 ♦ MANCHESTER 0161 819 3060  
REDHILL 01737 784 500 ♦ BIRMINGHAM 01675 467 484  
BRISTOL 0117 916 1066 ♦ DUBAI 00 971 4345 7088  
www.campbellreith.com

Job No.	Drg No.	Status/Rev
10907	T307	D1

Ordnance Survey Data provided by Camden Borough Council. Reproduced by the permission of Ordnance Survey on behalf of HMSO.  
© Crown Copyright and database right 2012. Ordnance Survey Licence number 100019726.









Notes :- 1. Only Status C drawings to be used for construction.  
2. Do not scale this drawing.

Ordnance Survey Data provided by Camden Borough Council. Reproduced by the permission of Ordnance Survey on behalf of HMSO.  
© Crown Copyright and database right 2012. Ordnance Survey Licence number 100019726.

Job Title	TYBALD & BOURNE			
FIGURE 7: PROPOSED SITE LAYOUT				
drawn	date	scale	C1 checked	CAD filename
MJ	12.11.12	1:600@A3		10907-T309

D1	ISSUED FOR INFORMATION	12/11/12	MJ
Status/Rev	Description	Date	By
<b>CampbellReith</b> consulting engineers LONDON 020 7340 1700 ♦ MANCHESTER 0161 819 3060 REDHILL 01737 784 500 ♦ BIRMINGHAM 01675 467 484 BRISTOL 0117 916 1066 ♦ DUBAI 00 971 4345 7088 www.campbellreith.com			
Job No.	10907	Drg No.	T309
Status/Rev	D1		