
BLOCK C

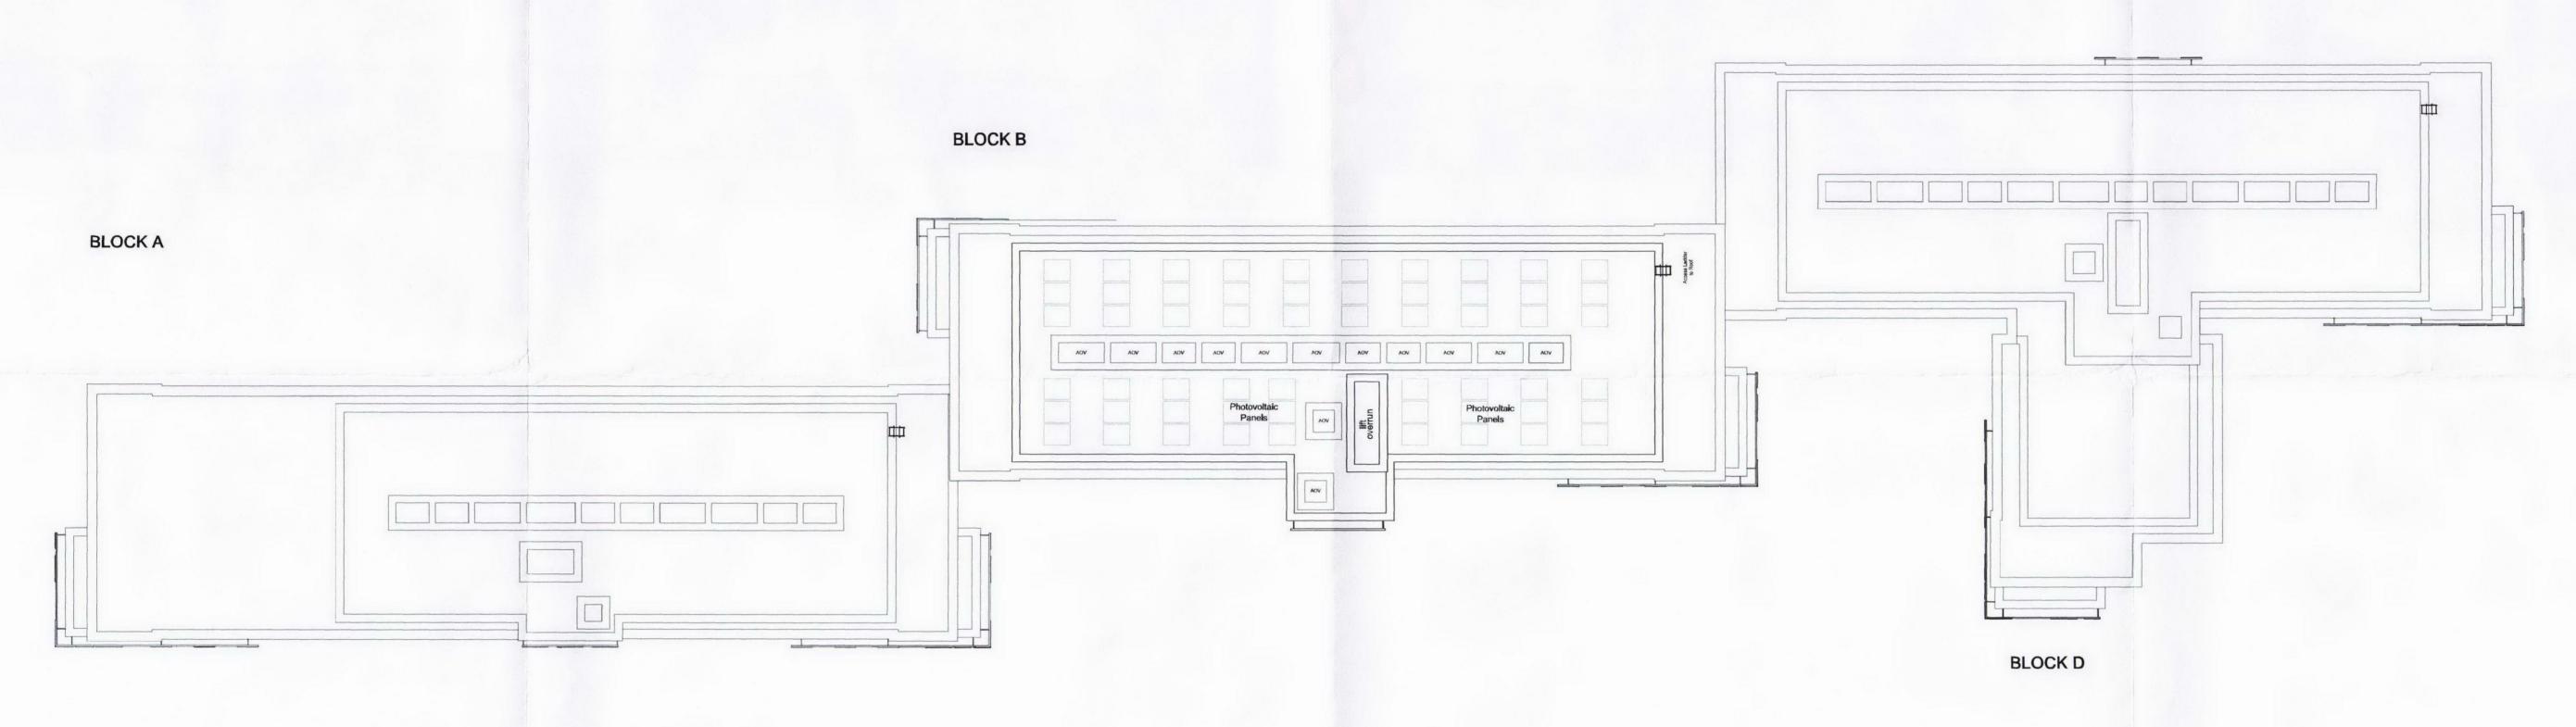

Rev Date Version Description Drn Chk / 07-11-12 First Issue - Planning Submission SH JA	SAFETY, HEALTH AND ENVIRONMENTAL INFORMATION	Cllent Logo		Cllent Unite Group Project Name Travis Perkins 11-13 St Pancras Way, London, NW1		Planning Submission Drawing Details \$FILE\$		DMWR Job No. 2893
	In addition to the hazards/risks normally associated with the types of work detailed on this drawing, refer to Designers Risk Assessment, note the following:		dmwr					
	It is assumed that all works will be carried out by a competent contractor working, where appropriate, to an approved method statement		DIVIVIK AIGHEOS LLP	Roof Level General Arrangement Plan as Proposed	\$DATE\$			
	Use Dimensions - DO NOT SCALE		London SE17S1		SH	Nov 2012	Checked By JA	Scale @ A
	Contractors Must Verify All Dimensions On Site Before Starting Work This Drawing Is Copyright		t 020 7928 0456 e mail@dmwr.co.uk www.dmwr.co.uk		Drawing Number	DMWR/A1/PL/112		Revision