




Section A-A

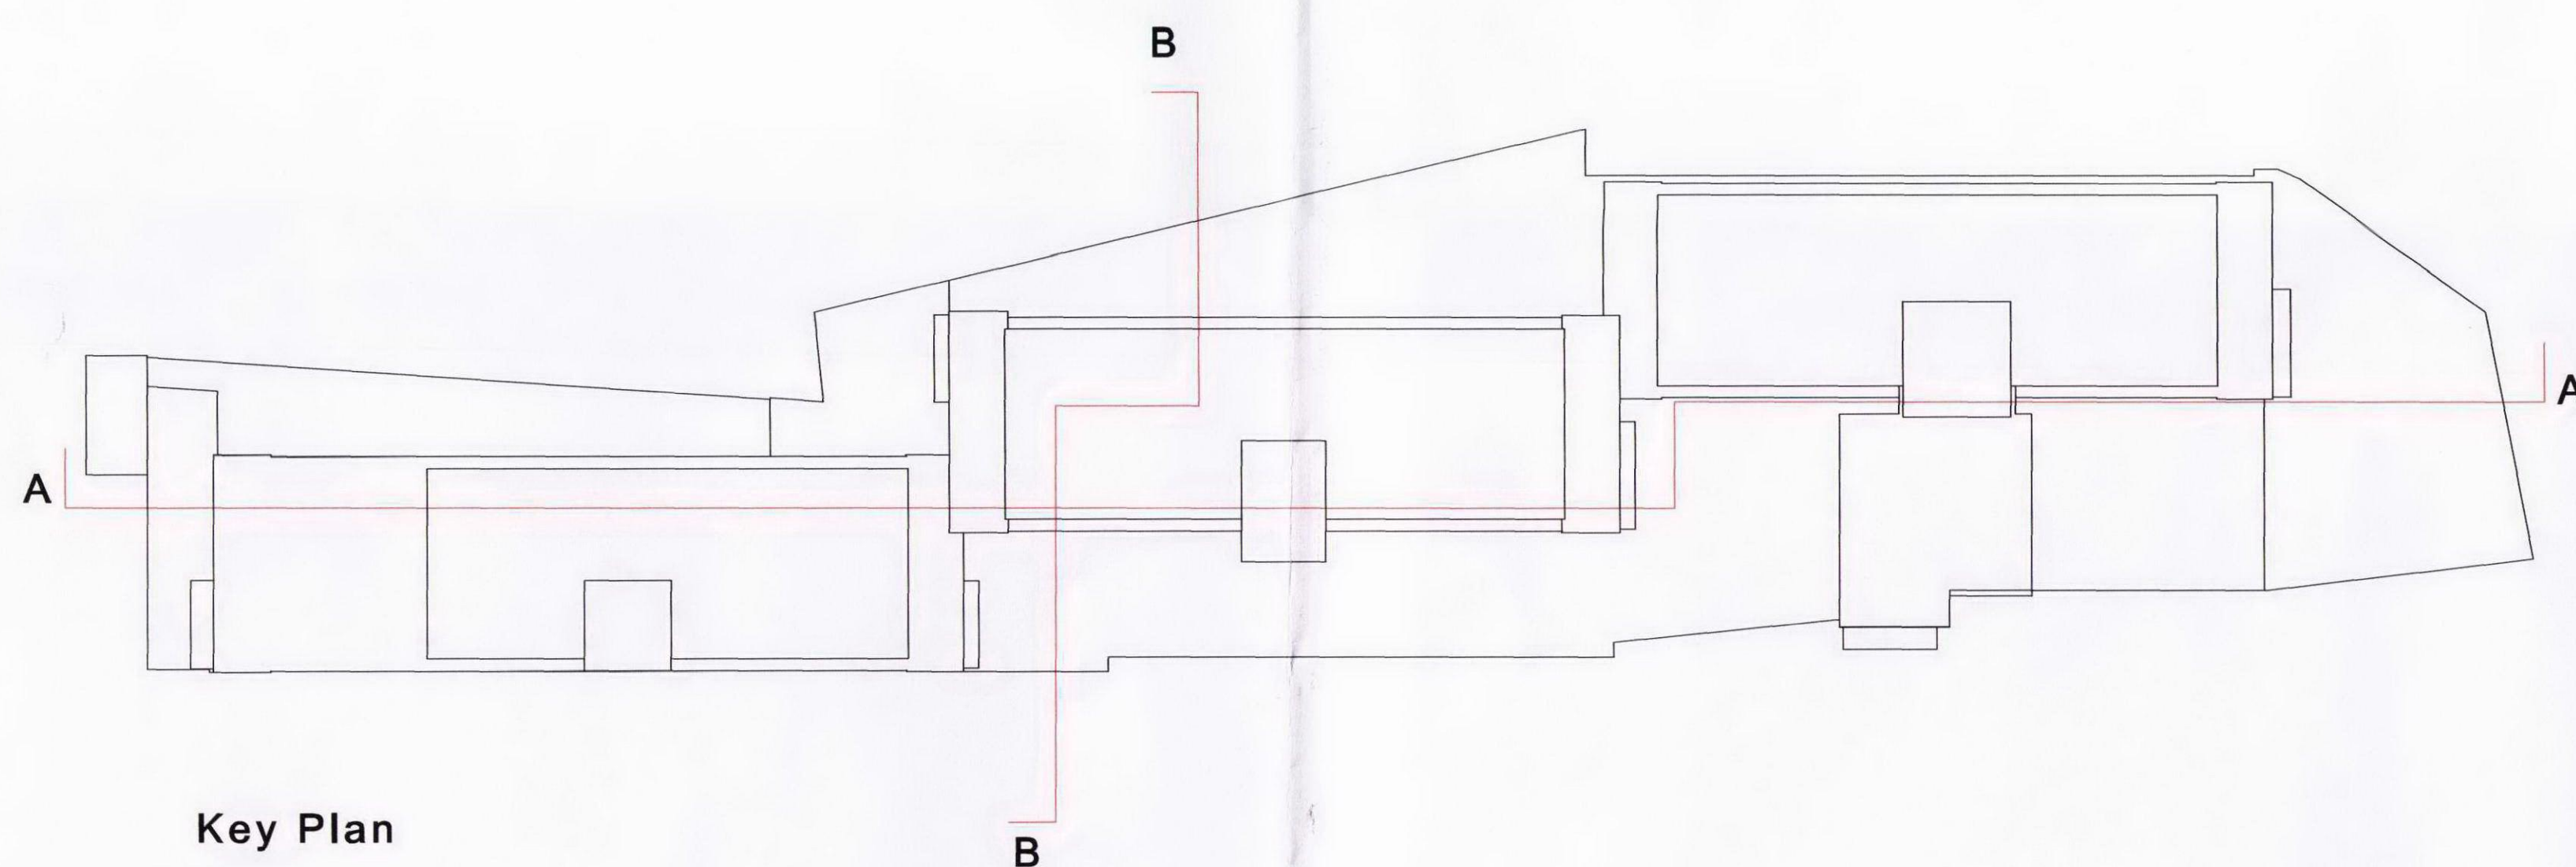

Key Plan

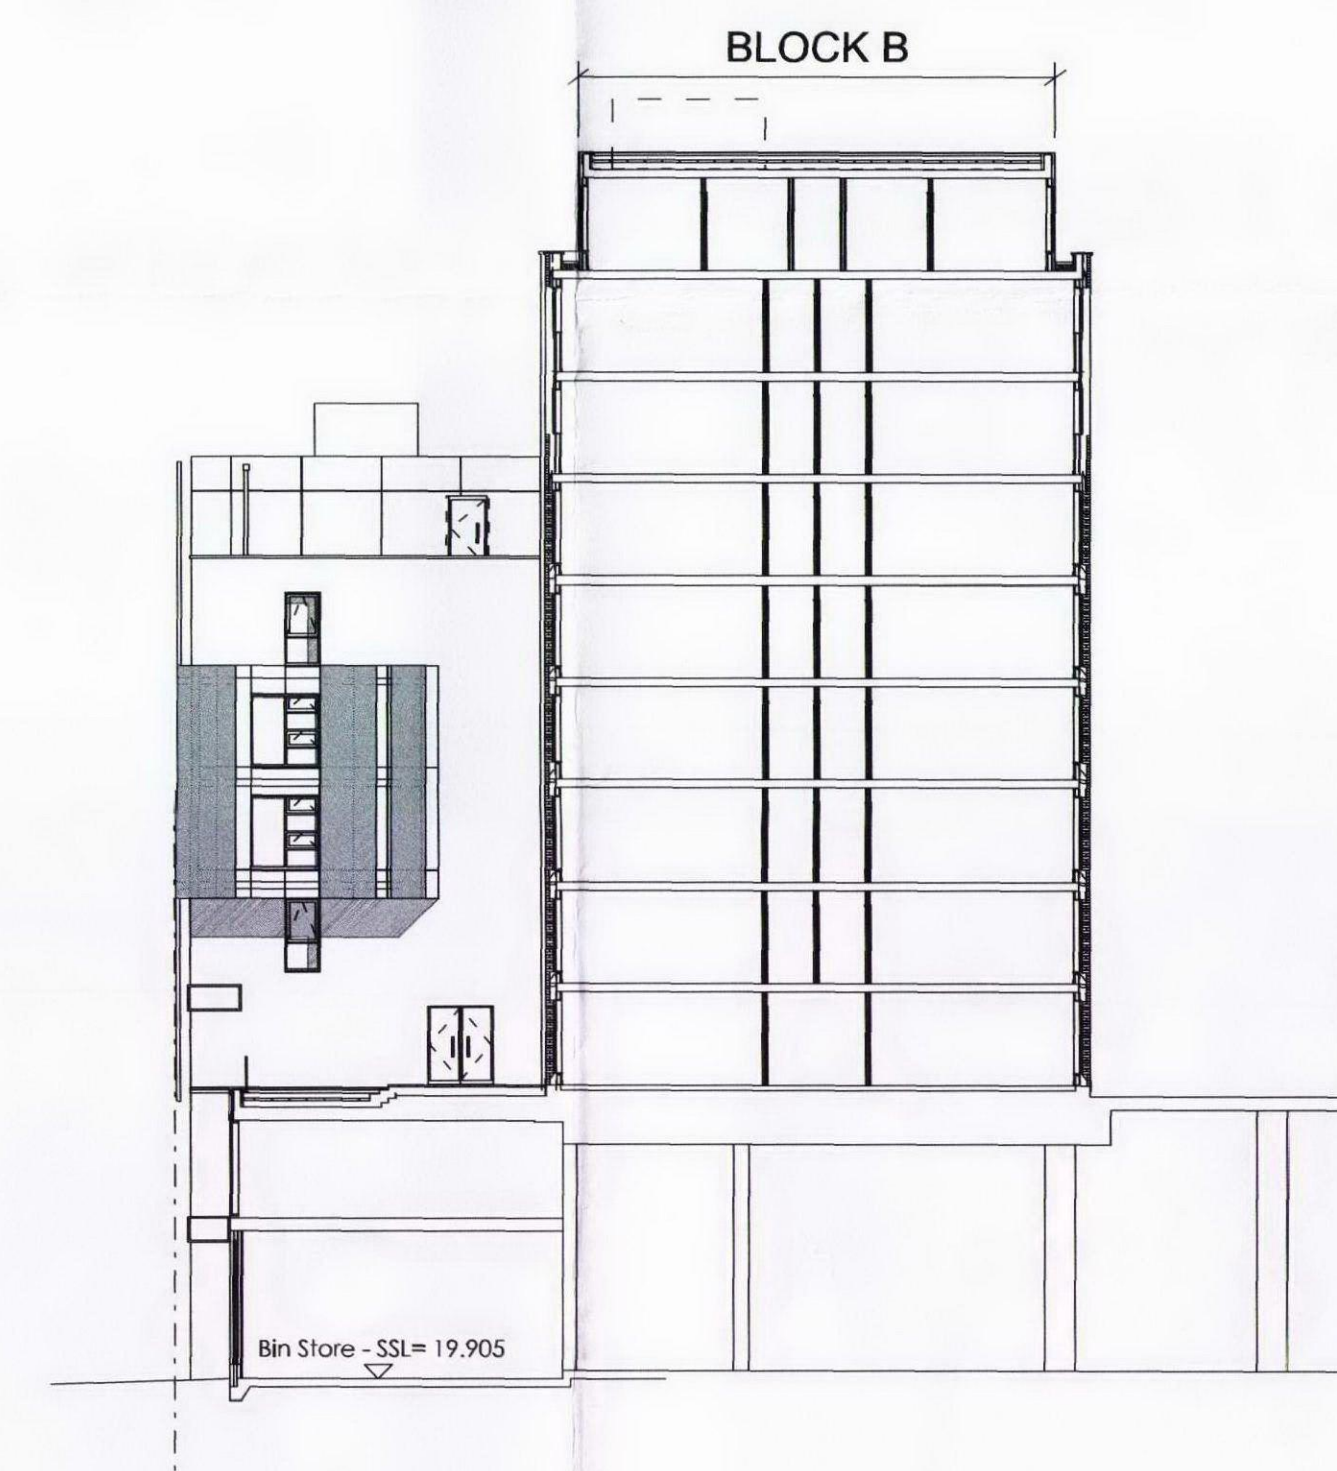

Section B-B

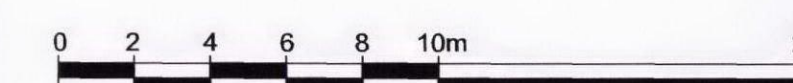

Rev	Date	Version Description	Dm	Chk
1	20-11-12	First Issue	MP	SH

SAFETY, HEALTH AND ENVIRONMENTAL INFORMATION

In addition to the hazards/risks normally associated with the types of work detailed on this drawing, refer to Designers Risk Assessment, note the following :

It is assumed that all works will be carried out by a competent contractor working, where appropriate, to an approved method statement.

Use Dimensions - DO NOT SCALE

Contractors Must Verify All Dimensions On Site Before Starting Work

This Drawing Is Copyright

Client Logo

d m w r
Architects

DMWR Architects LLP
Southbank House
11-13 St Pancras Way
London EC1A 9SU

T 020 7292 0456
e mail@dmwr.co.uk
www.dmw.co.uk

Client
Unite Group

Project Name
Travis Perkins
11-13 St Pancras Way, London, NW1

Drawing Title
Longitudinal Section A-A
& Section B-B

Drawing Status Planning Submission	North
Drawing Details FILES DATES	DMWR Job No. 2893
Drawn By MP	Scale @ A1 1:200
Drawn Date 20-11-2012	Checked By SH
Drawing Number DMWR/A1/PL-204	Revision 1