


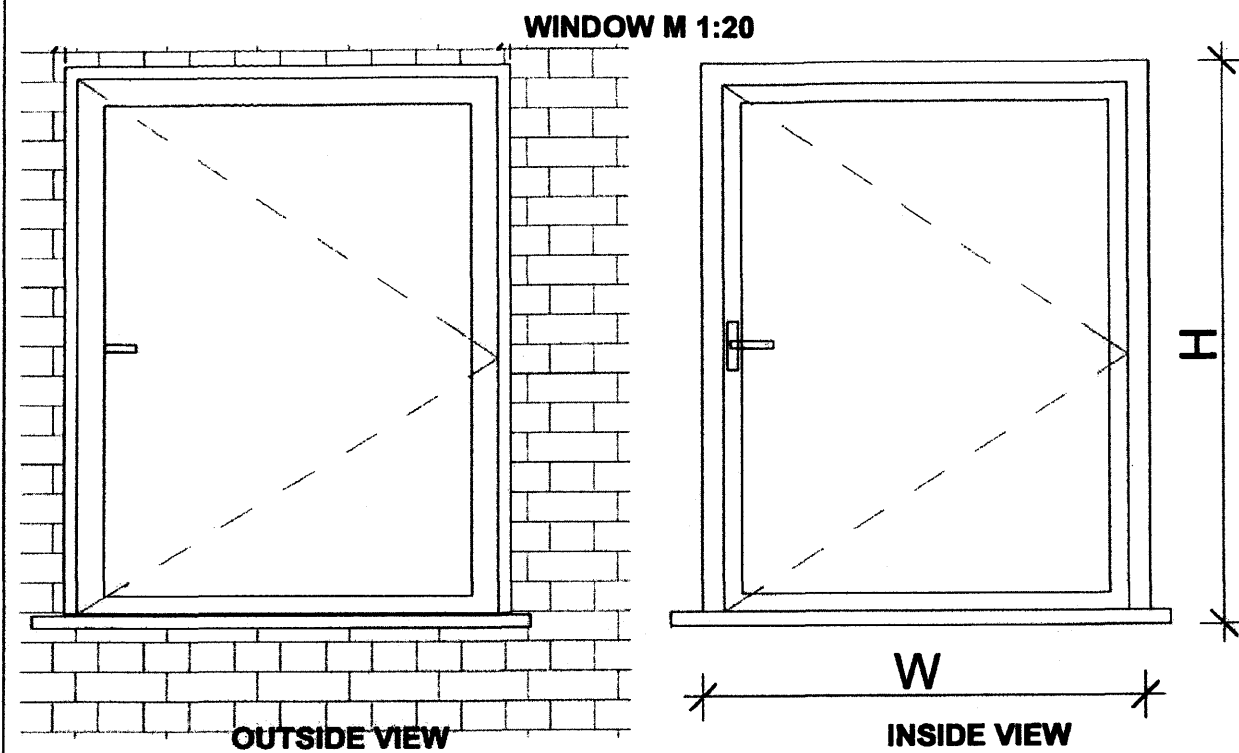

WINDOW TYPE: Casement Window

Location: N/A

Material: hardwood

Profile: TBC

Operation: high quality stainless steel friction hinges

Glazing: 4/16/4 double glazed units soft cow low swiss spacer
Argon Gas filled
U value of 1.8W/m2k or less

Finish: factory sprayed 3 coat micro porous paint finish
colour TBC

Ironmongery: TBC
multipoint espagnolette locking,
espagnolette handle

Weatherseals: TBC

Sill extension: TBC



Internal sills: TBC

Additional information:

Window size: W x H

Structural opening:

Quantity:

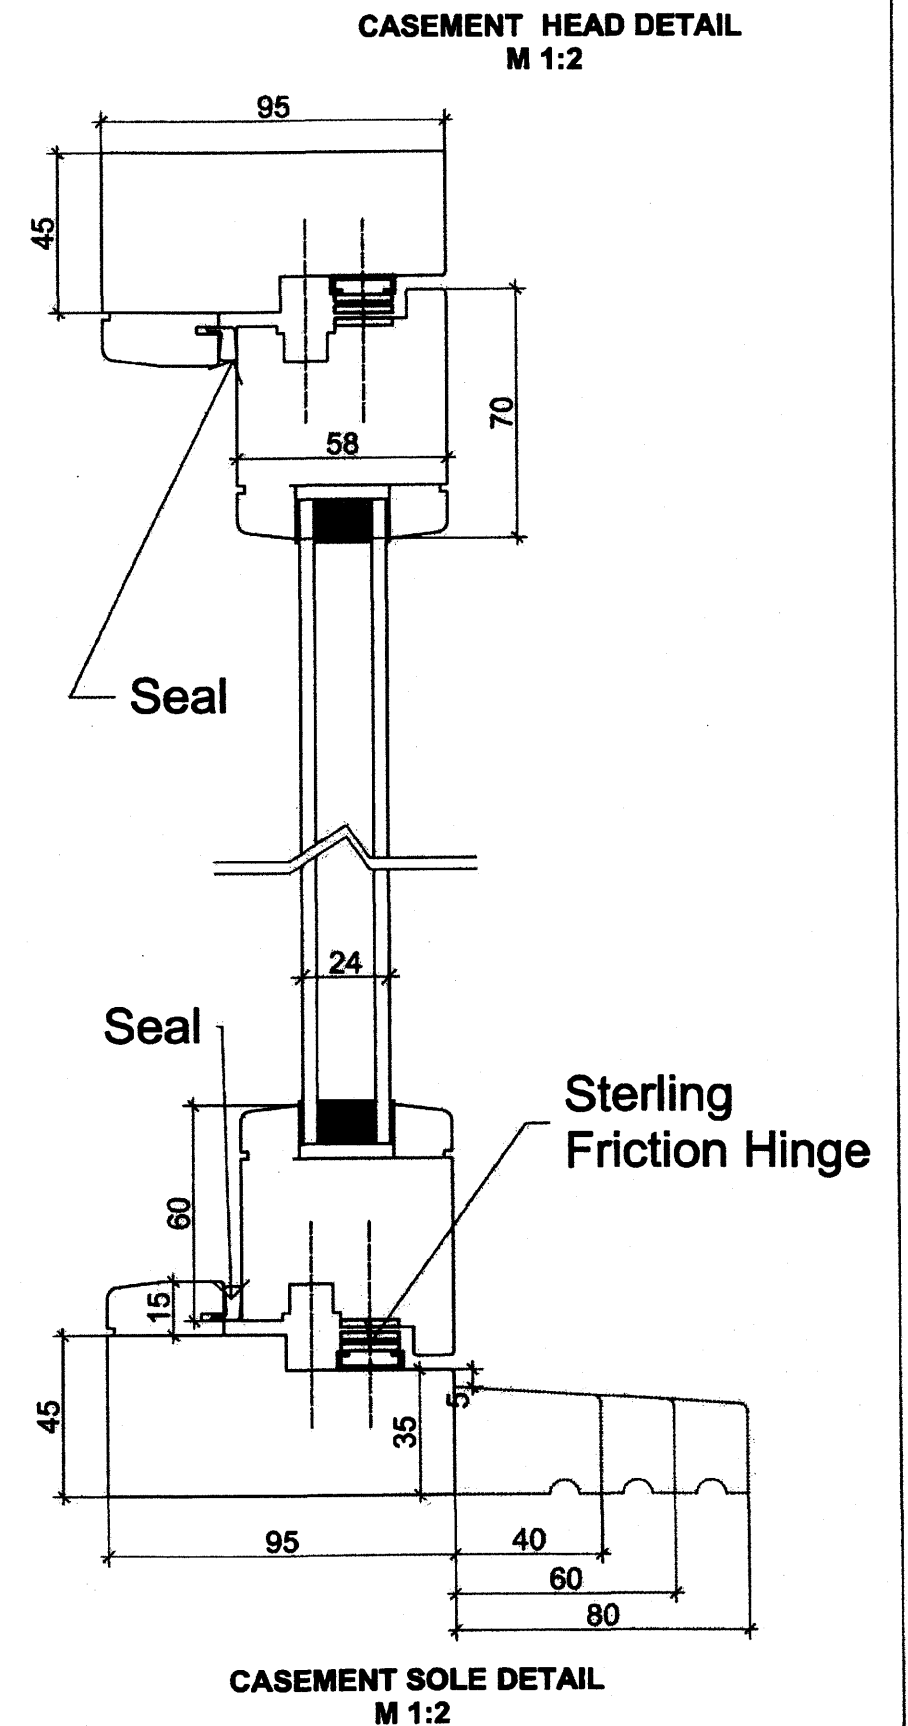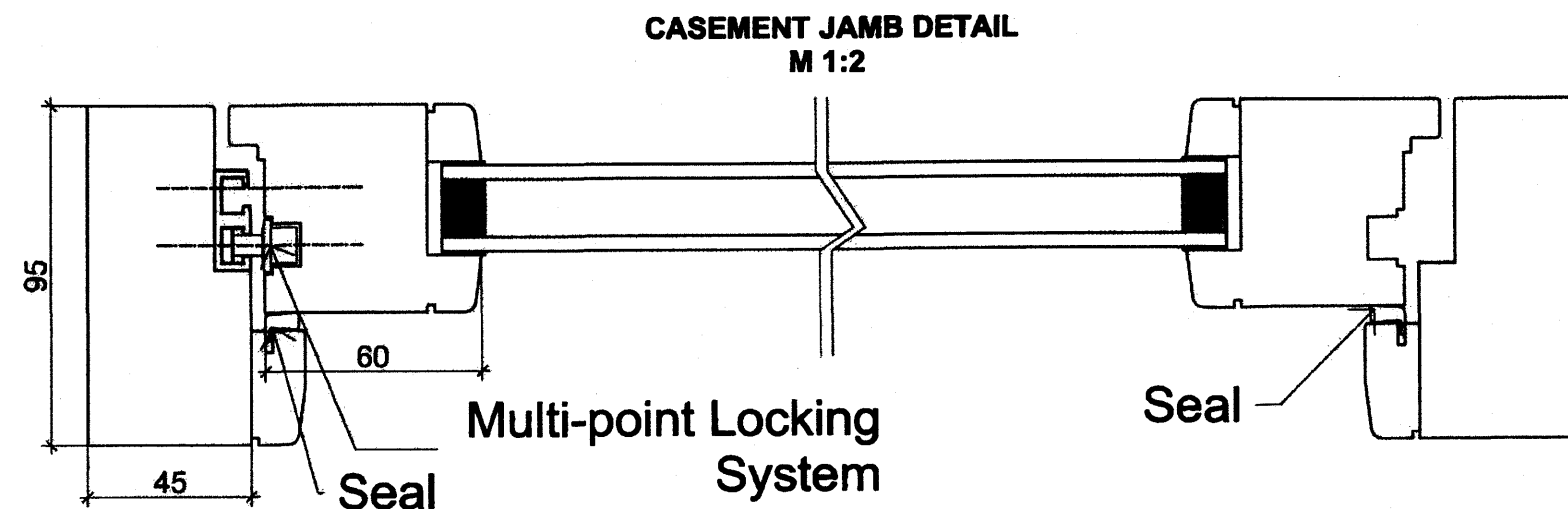

darma

28 Gorst Road
Park Royal
London NW10 8LE
t.020 88380390
info@darma.co.uk
www.darma.co.uk

COPYRIGHT

This drawing and details contained therein are copyright and are not to be reproduced without the permission of Darma. All dimensions relating to actual site conditions are to be checked on site prior to any works being commissioned or executed. Contractors are not to scale from this drawing and should refer any query in respect of dimensions to the designers.

PROJECT

**DARMA
LONDON
POSTCODE**

TITLE

CASEMENT WINDOW

ISSUE

SCALE

1:10/1:10A

DATE

12/11/2012

DWG NO.

04

DRAWN BY