


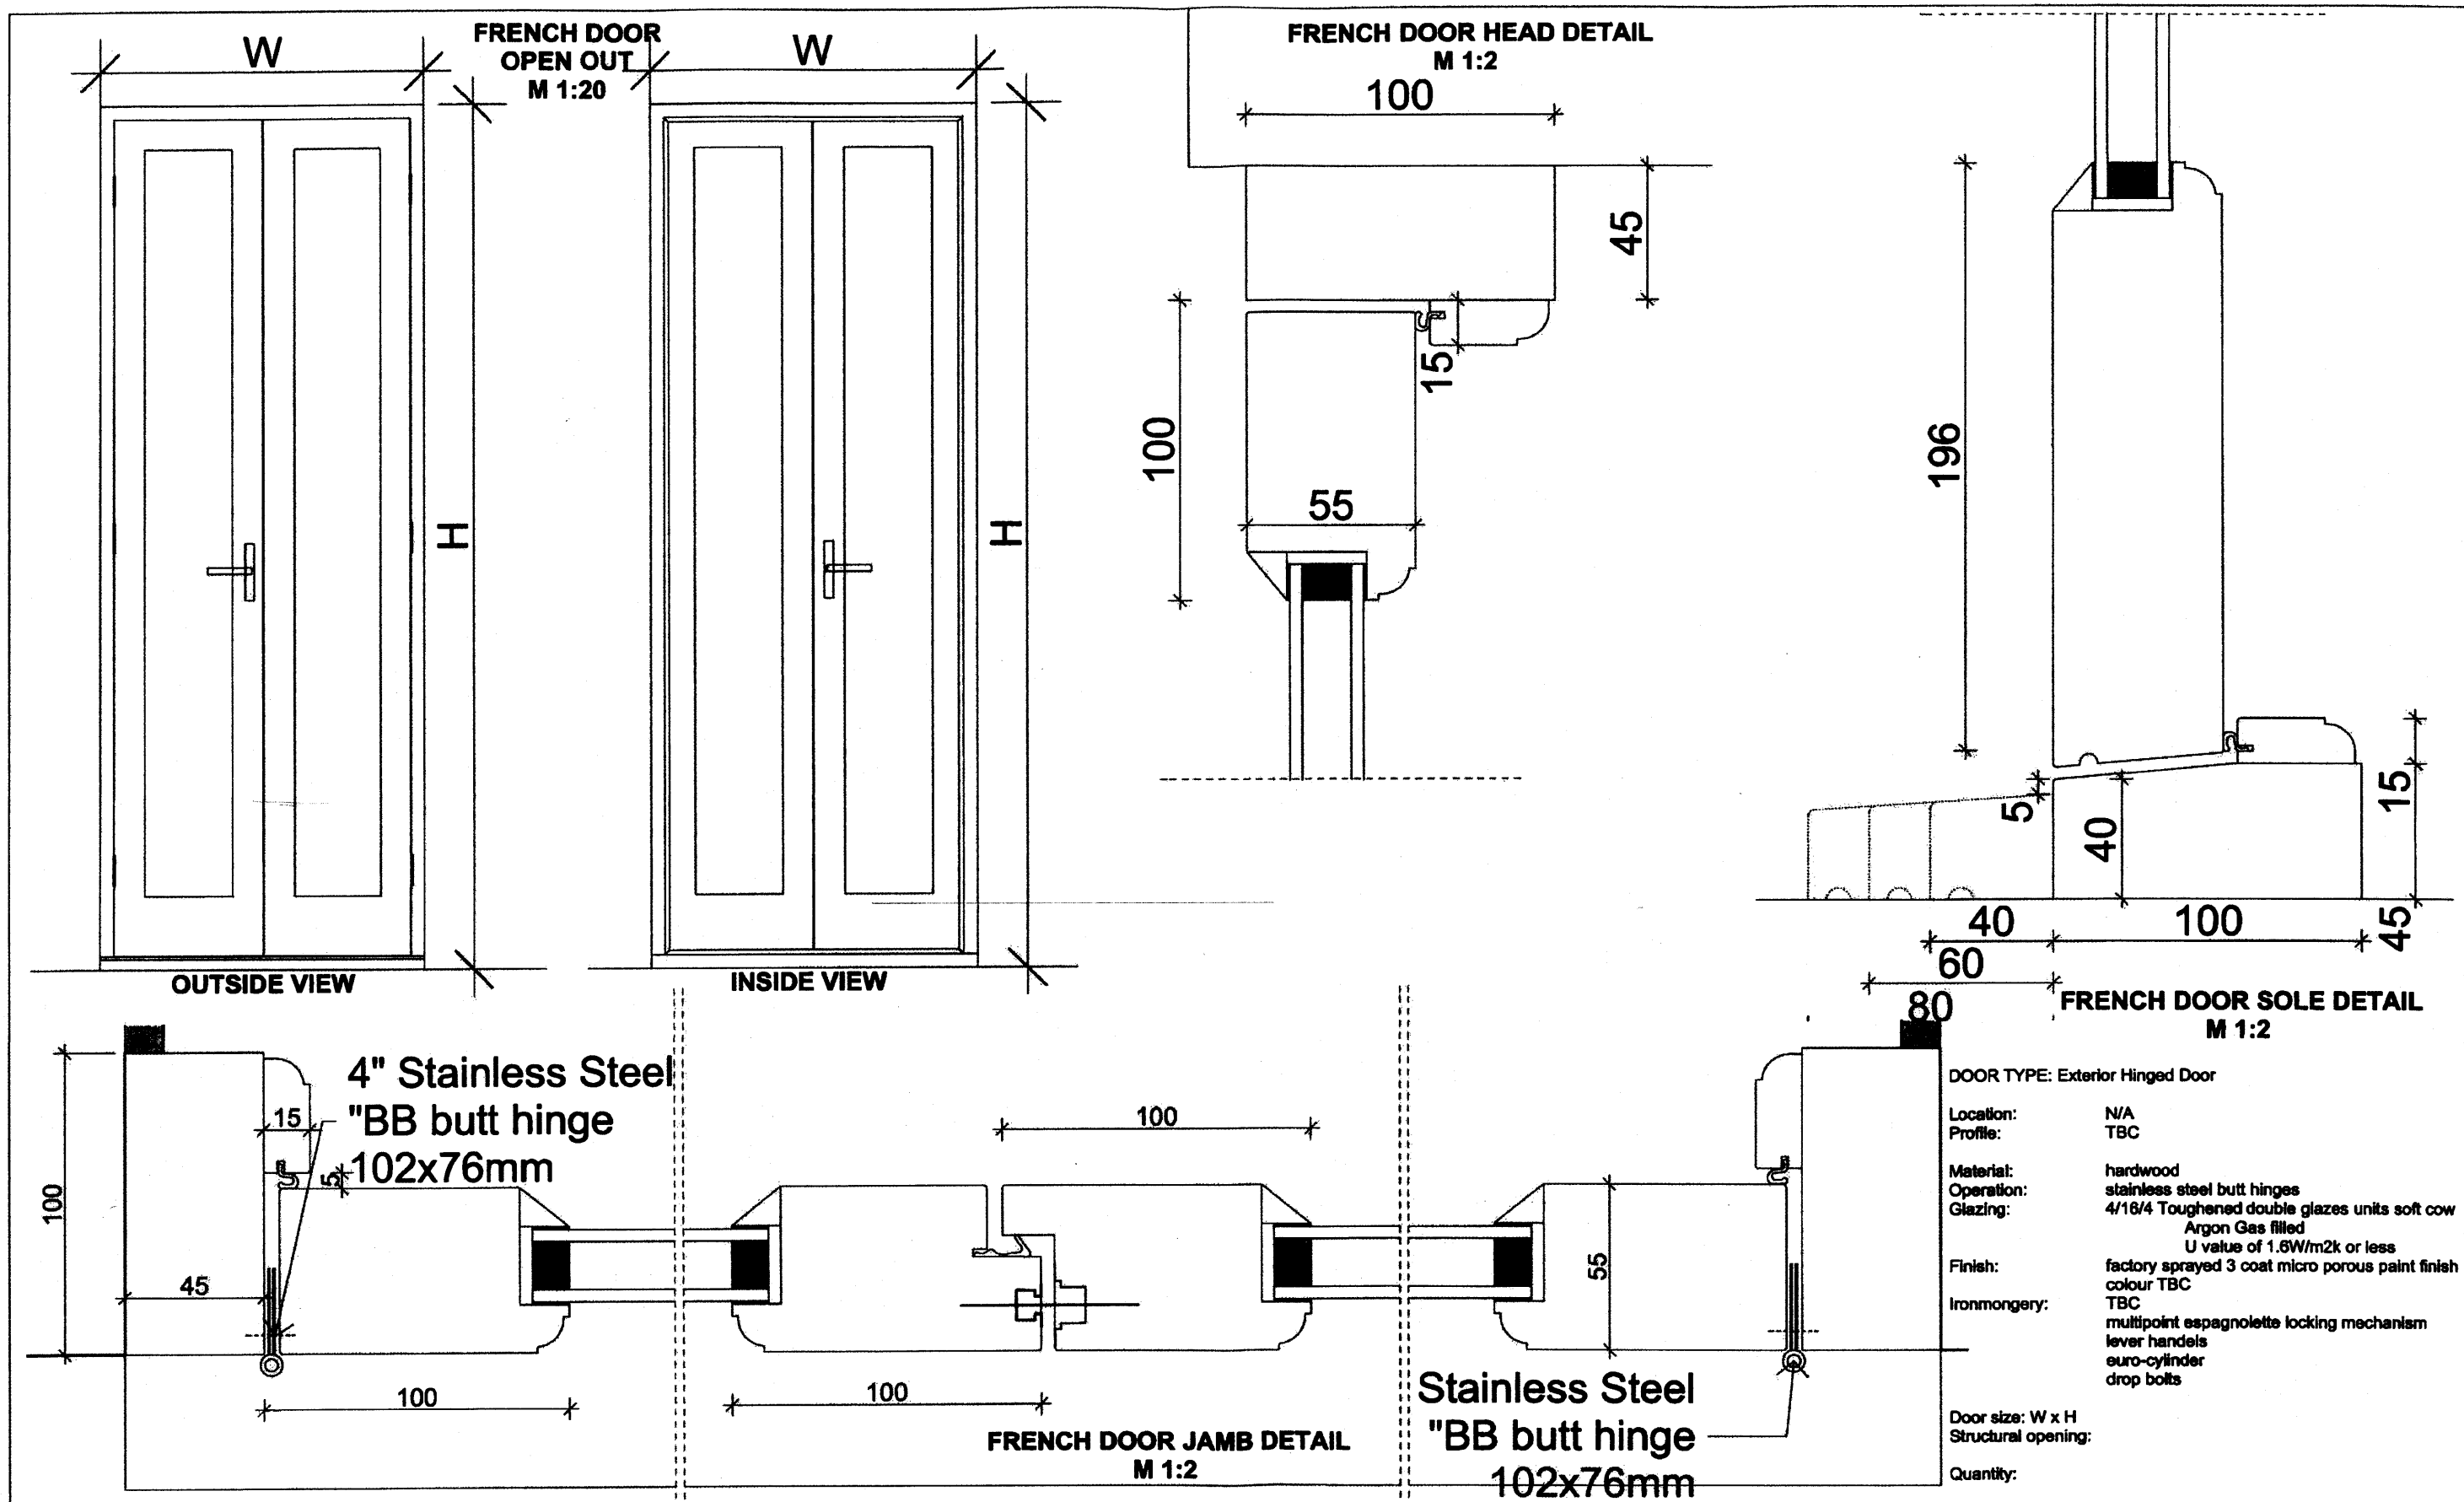

darma

28 Gorst Road
Park Royal
London NW10 6LE
T: 020 88380390
info@darma.co.uk
www.darma.co.uk

COPYRIGHT

This drawing and details contained therein are copyright and are not to be reproduced without the permission of Darma. All dimensions relating to actual site conditions are to be checked on site prior to any works being commissioned or executed. Contractors are not to scale from this drawing and should refer any query in respect of dimensions to the designers.

PROJECT

**DARMA
LONDON
POSTCODE**

TITLE

FRENCH DOOR

ISSUE

SCALE	DATE
1:10 / 1:10 EA	12/11/2012
DWG NO:	DRAWN BY
06	