



Section D:D
@ 1:50

New Screen Openings
to match Partition
Screens

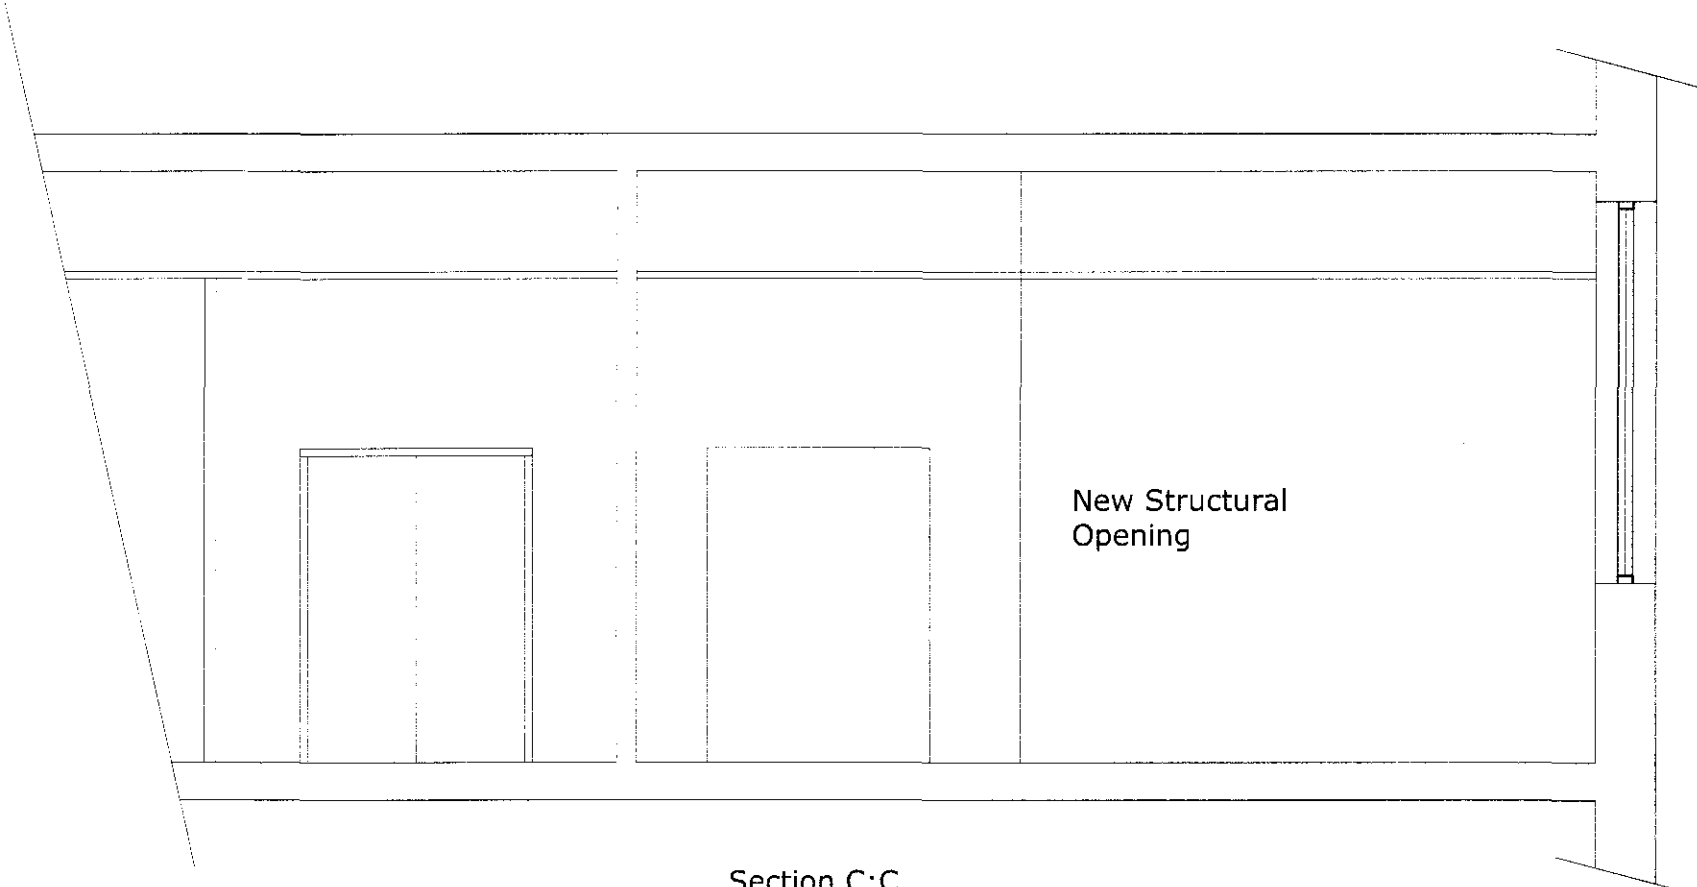


Section C:C
@ 1:50


New Structural
Opening

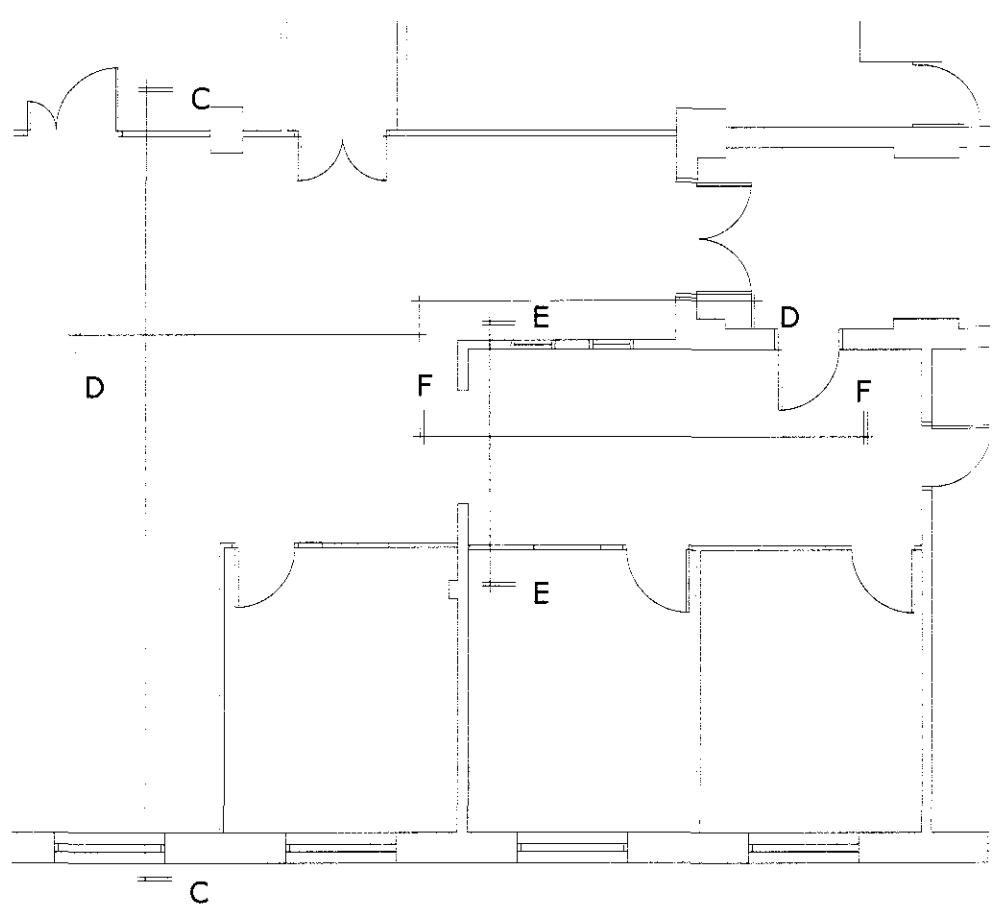

Key Plan @ 1:100

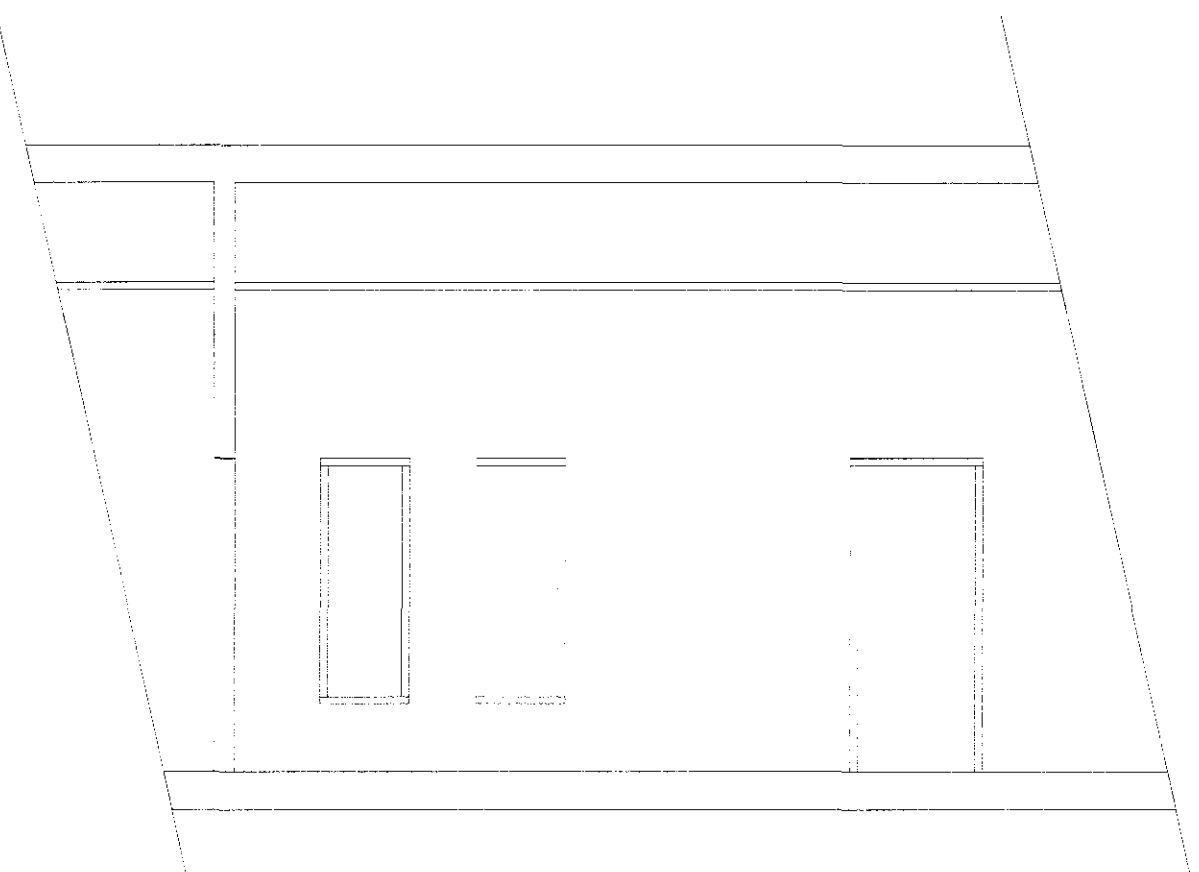

Section F:F @ 1:50

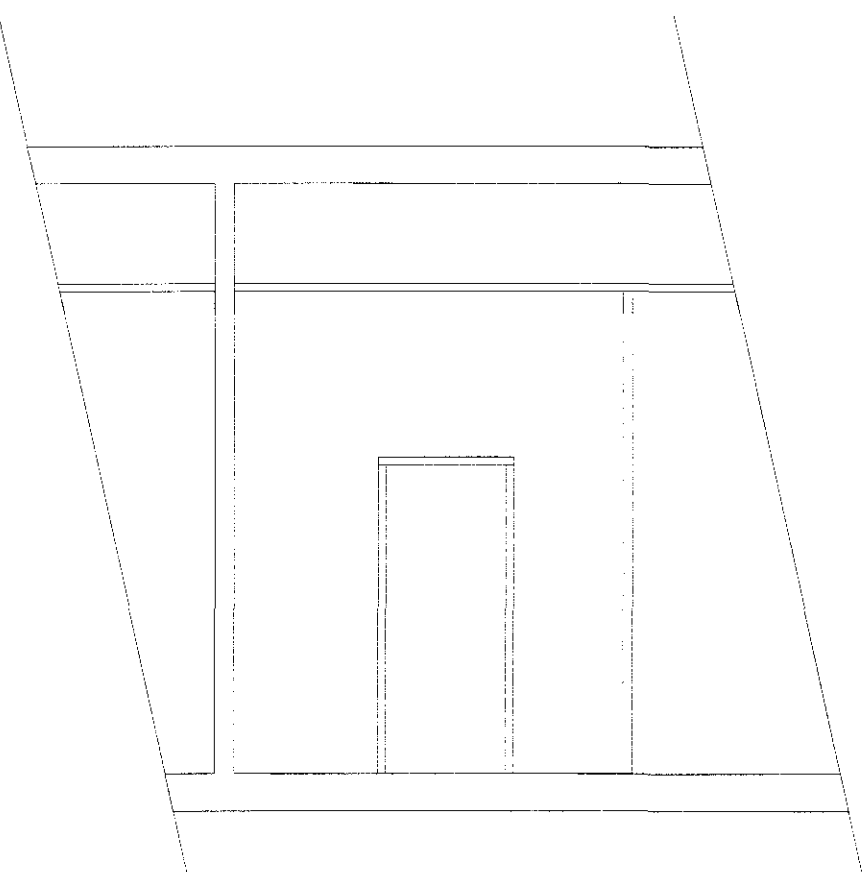

Section E:E @ 1:50

RECEIVED
R