


11-13 St Pancras Way, London

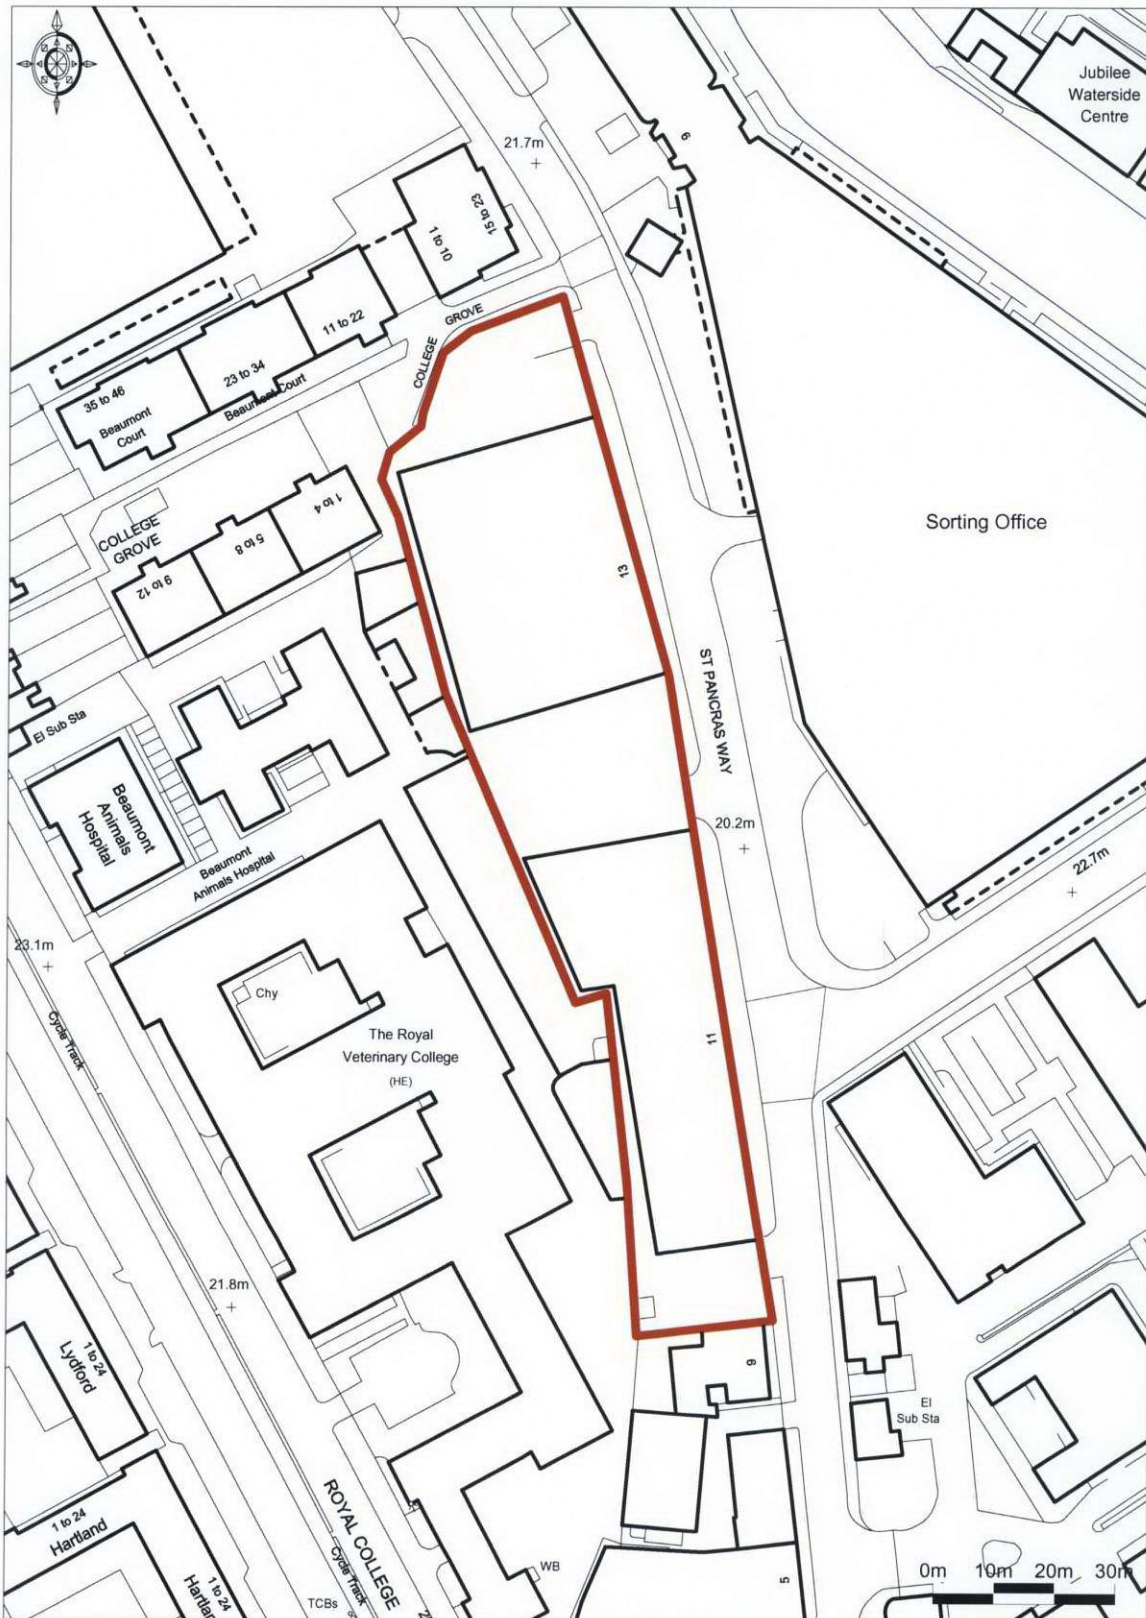

Ordnance Survey © Crown Copyright 2010. All rights reserved. Licence number 100020449.
Getmapping plc 2010. Plotted Scale - 1:1250

Site Location Plan