


MATERIALS
Side wall raised in recycled bricks and with concrete copings to match existing.

Recycled brick walls with zinc copings to the ground floor extension to North.
New ground floor windows to be high quality sealed double glazed units to match the existing windows.

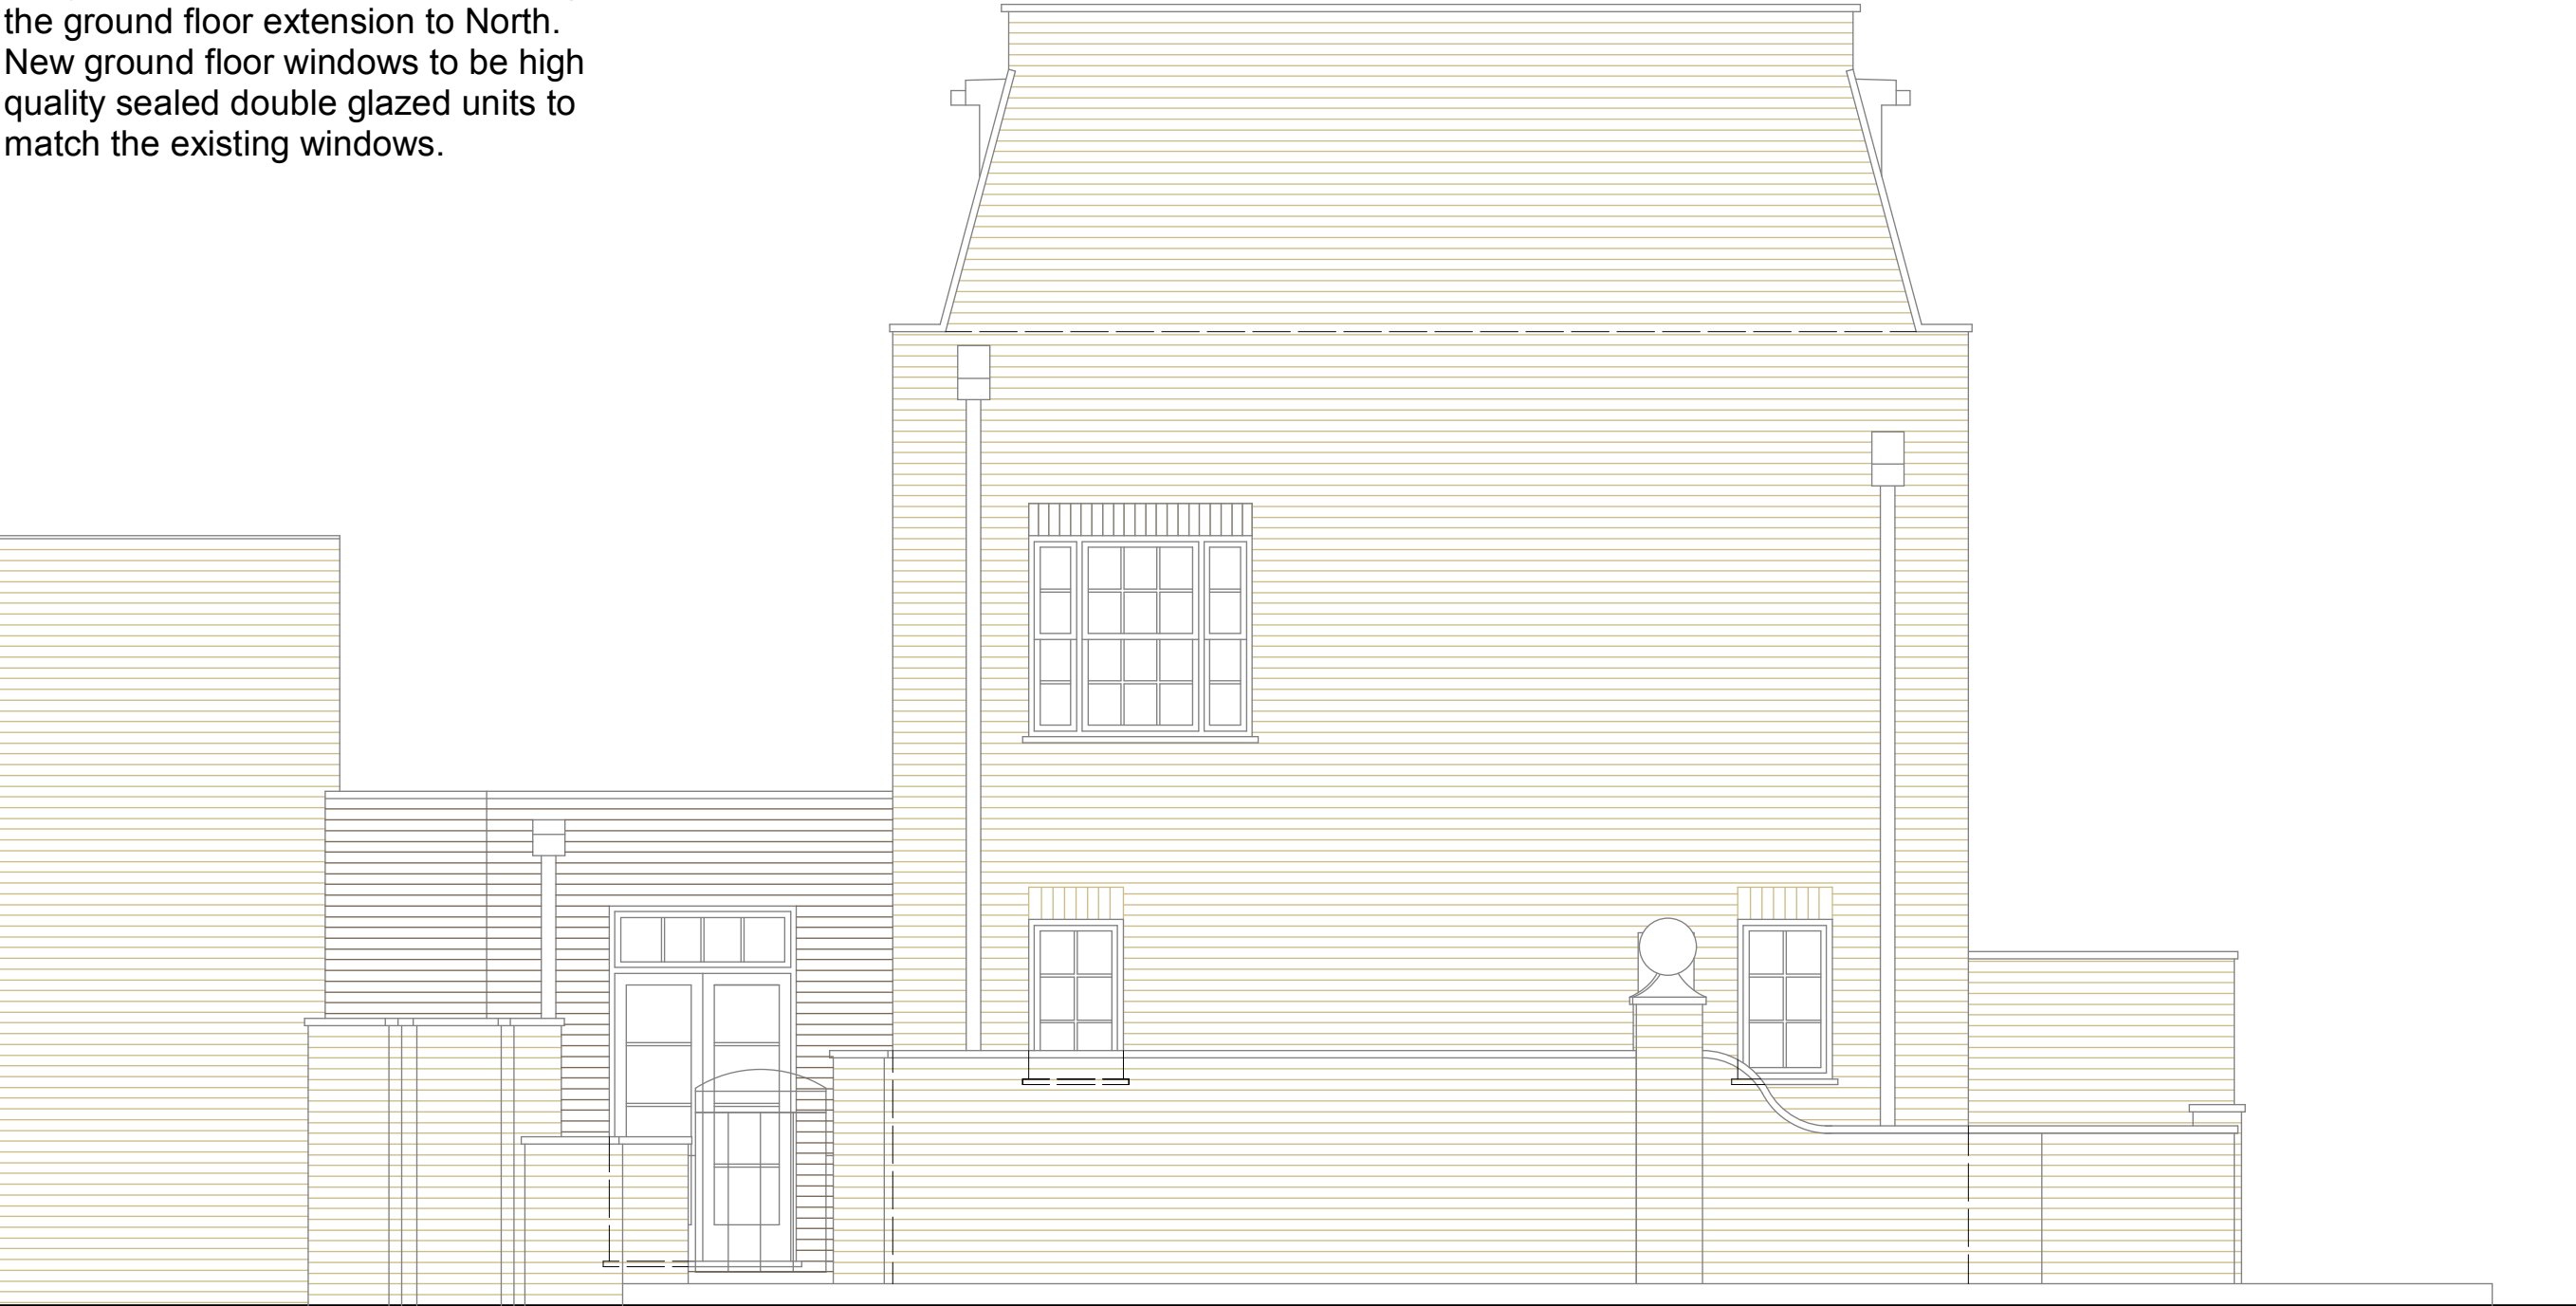

SIDE ELEVATION (WEST)

Do not scale drawings use dimensions given
All drawings to be read in conjunction with the specification;
any discrepancies to be notified to the architect before commencing work
Copyright 11.04 Architects

-	17.11.12	Planning Issue
rev	date	revision



11.04 Architects Ltd
The Workspace
12 Wilton Road
Muswell Hill
London N10 1LS
Phone 020 8444 3000
info@1104architects.co.uk
www.1104architects.co.uk

project		
4 Fairhazel Gardens London		
drawing title		
Side Elevation (West) Proposed		
scale	date	
1:50 @ A3	17.11.12	
job no.	drawing no.	rev
293	121	-