


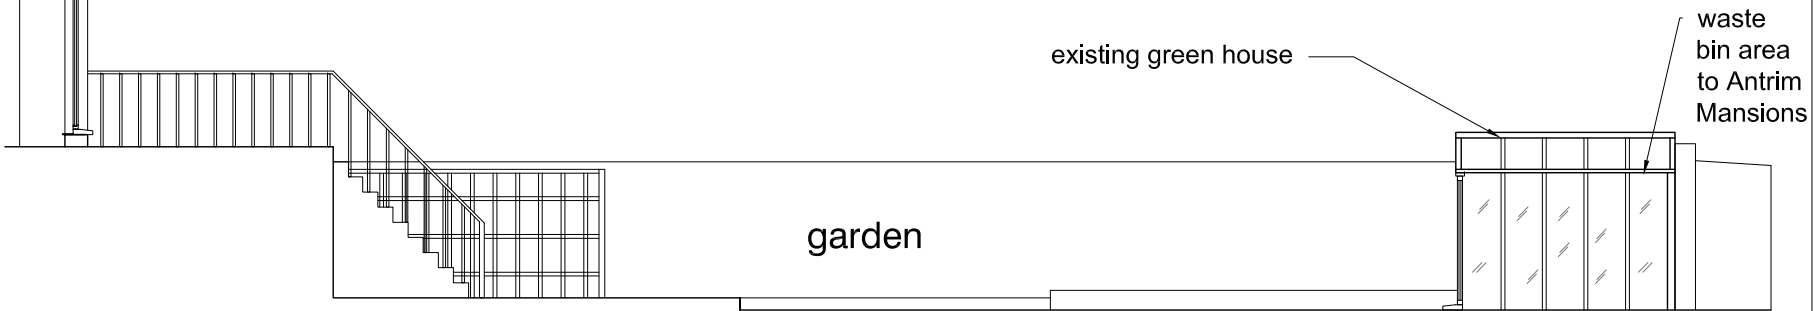
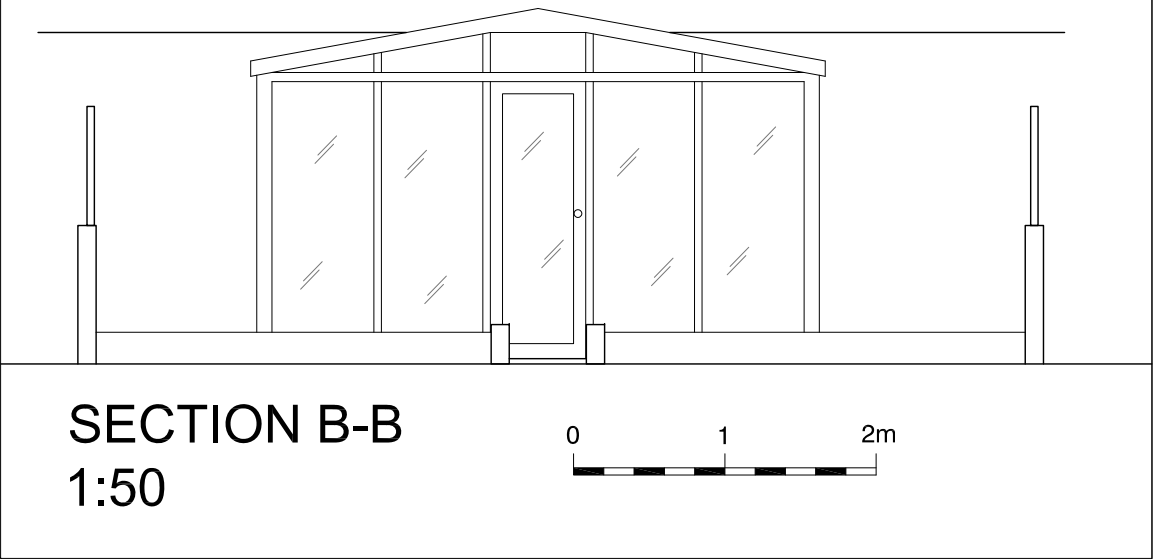


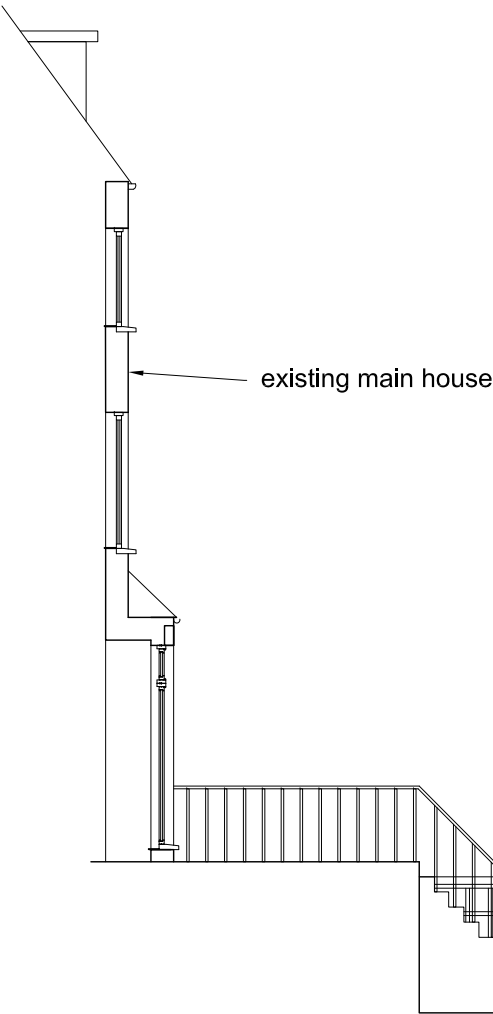

EXISTING MAIN HOUSE
1:100

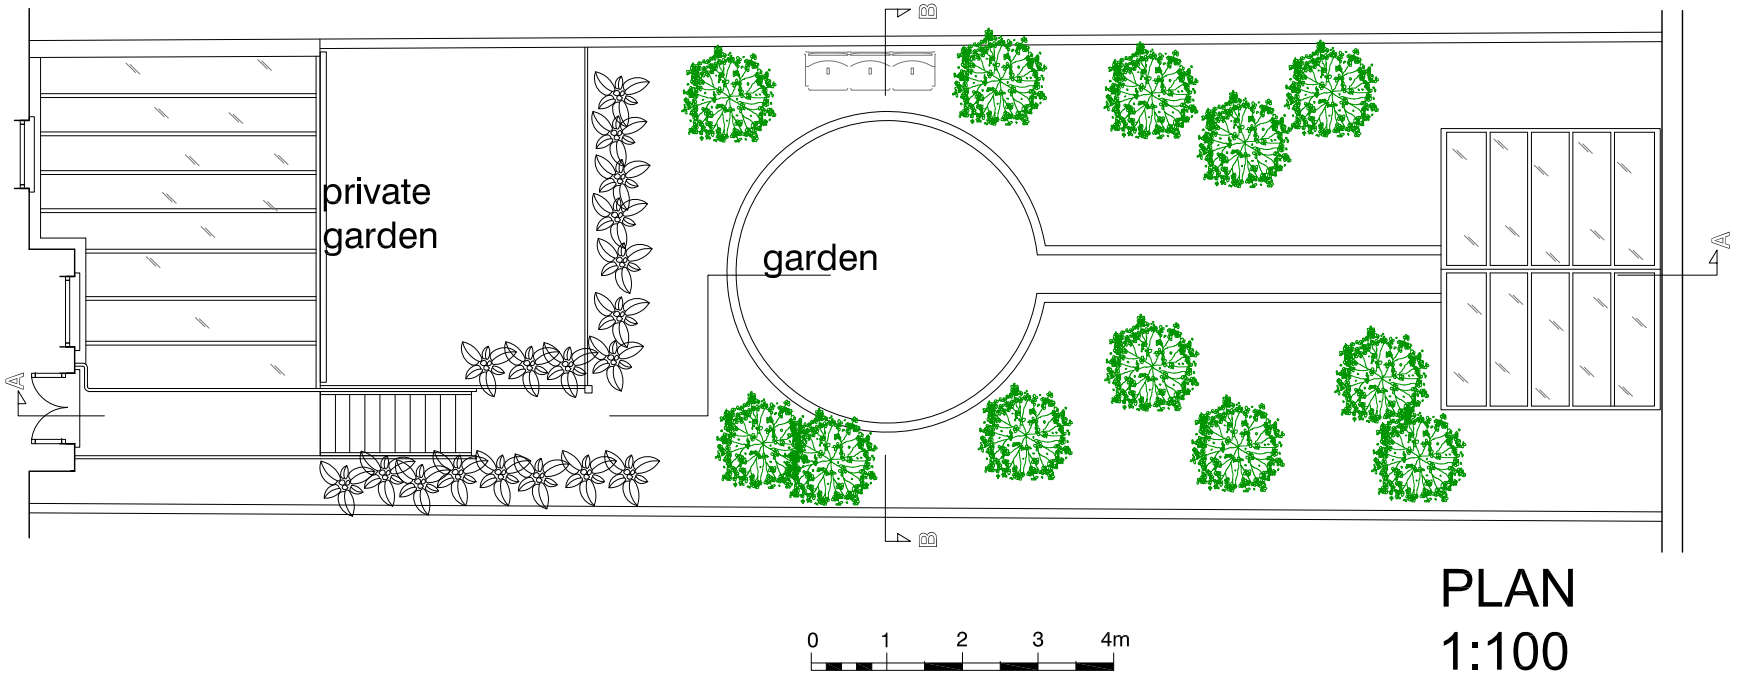

SECTION A-A
1:100

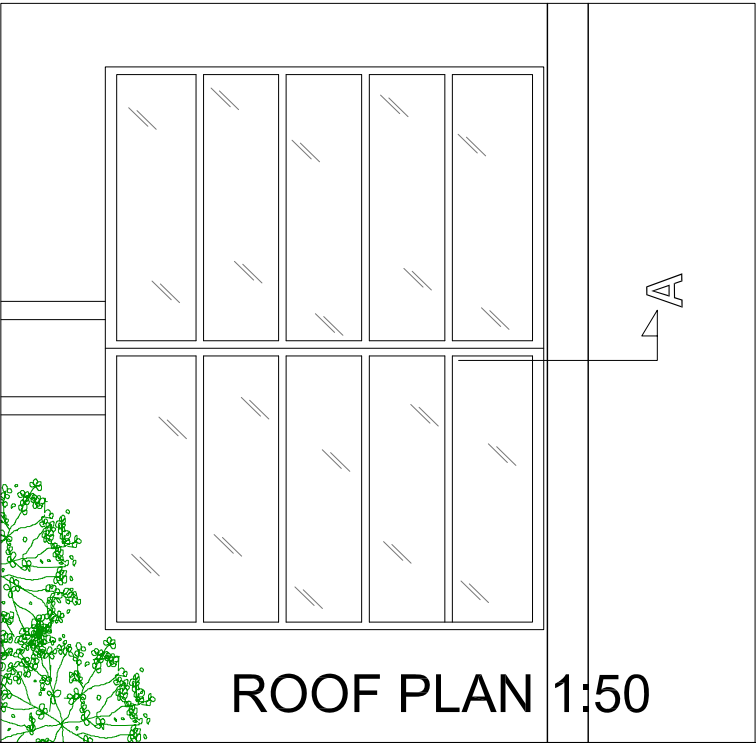

PLAN
1:100

FIGURED DIMENSIONS ONLY TO BE USED

Notes

Revisions

AIVARS ARCHITECTS

Aivars Architects Ltd. Company No. 04648728

43B Eton Avenue . London NW3 3EP England
Tel 44(0)20 7794 5411 - Fax 44(0)870 7061949
ca@aivarsarchitects.com

**26 PRIMROSE GARDENS
NW3**

Drawing Title

EXISTING

Scale 1:100@A3 Issued OCT 2012

Status **PLANNING**

Job No.	Dwg. No.	Rev.
194/P	/ 01	