
BLOCK C

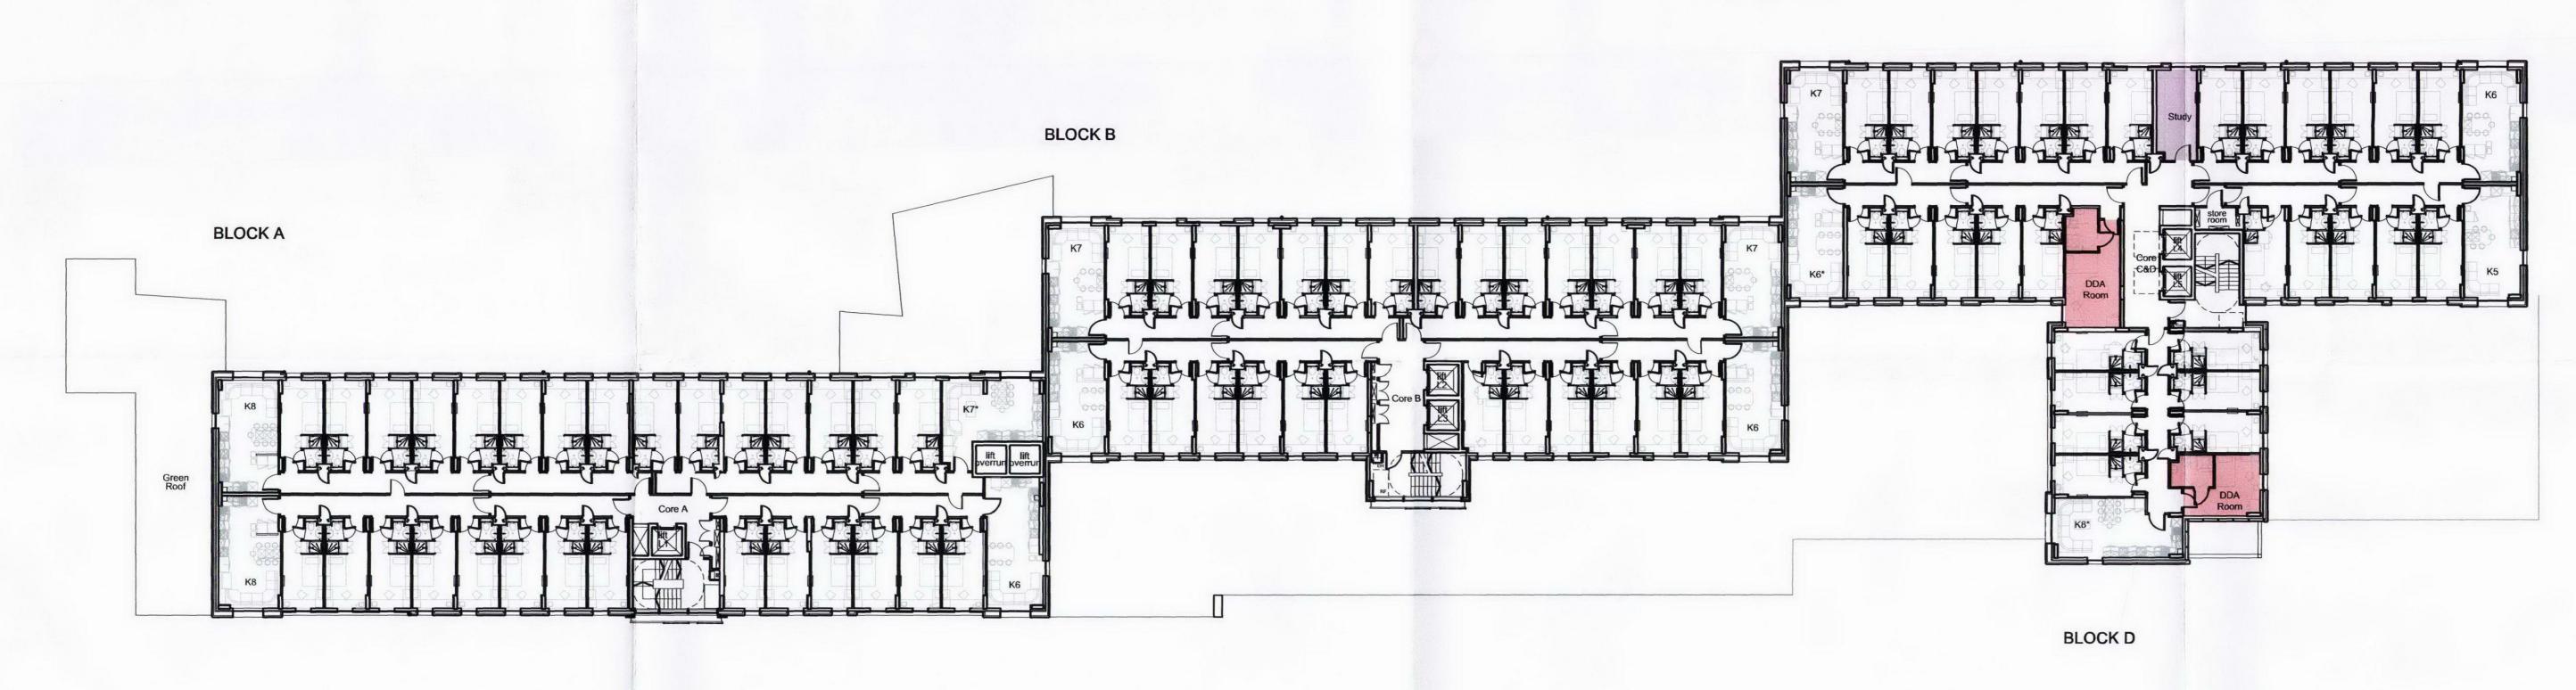

Rev Date Version Description Dr Chk 7 07-11-12 First Issue - Planning Submission SH	SAFETY, HEALTH AND ENVIRONMENTAL INFORMATION	Client Logo	d mwr Architects DMWR Architects LLP Southbank House Black Prince Road London SE1 7SJ t 020 7928 0456 e mail@dmwr.co.uk www.dmwr.co.uk	Cilent Unite Group	Planning Submission		DMWR Job N 2893
				Project Name			
	In addition to the hazards/risks normally associated with the types of work detailed on this drawing, refer to Designers Risk Assessment, note the following:			Travis Perkins 11-13 St Pancras Way, London, NW1	Drawing Details \$FILE\$		
	It is assumed that all works will be carried out by a competent contractor working, where appropriate, to an approved method statement			Second Floor Level General Arrangement Plan as Proposed	\$DATE\$		
	Use Dimensions - DO NOT SCALE				Drawn By SH	Nov 2012	JA
	Contractors Must Verify All Dimensions On Site Before Starting Work This Drawing Is Copyright				Drawing Number	DMWR/A1/PL/104	