
**BLOCK C** 

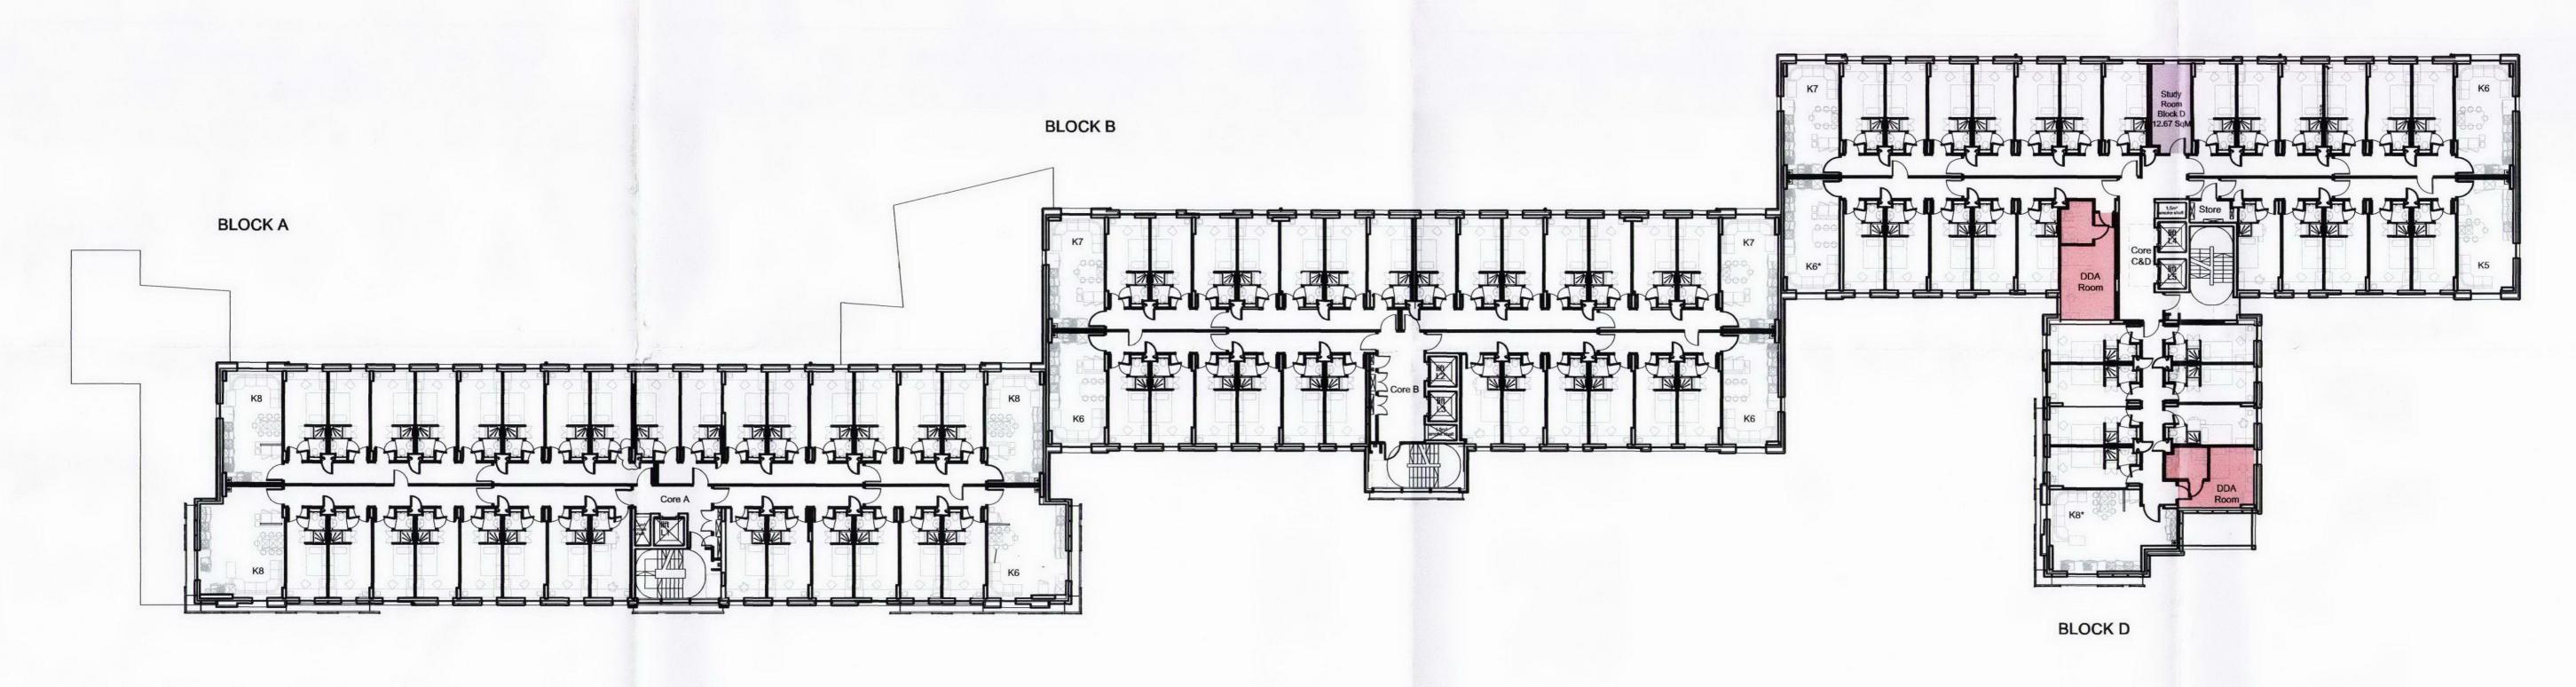

Date Version Description Drn Chk  07-11-12 First Issue - Planning Submission SH JA	SAFETY, HEALTH AND	Client Logo	d mwr Architects  DMWR Architects LLP Southbank House Black Prince Road London SE17SJ  t 020 7928 0456 e mail@dmwr.co.uk www.dmwr.co.uk	Client Unite Group	Drawing Status	ON North  DMWR Job No.
OFFIFE Priscissor Fidining Submission St. 3A	ENVIRONMENTAL INFORMATION			Project Name Travis Perkins 11-13 St Pancras Way, London, NW1	Planning Submission	
	In addition to the hazards/risks normally associated with the types of work detailed on this drawing, refer to Designers Risk Assessment, note the following:				Drawing Details	
	It is assumed that all works will be carried out by a competent contractor working, where appropriate, to an approved method statement			Third Floor Level General Arrangement Plan as Proposed	\$FILE\$ \$DATE\$	2893
	Use Dimensions - DO NOT SCALE  Contractors Must Verify All Dimensions On Site Before Starting Work  This Drawing Is Copyright				Drawn By Drawn Date Checked By SH Nov 2012 JA	Scale @ A 1:200
					Drawing Number DMWR/A1/PL/105	Revision /