
BLOCK C

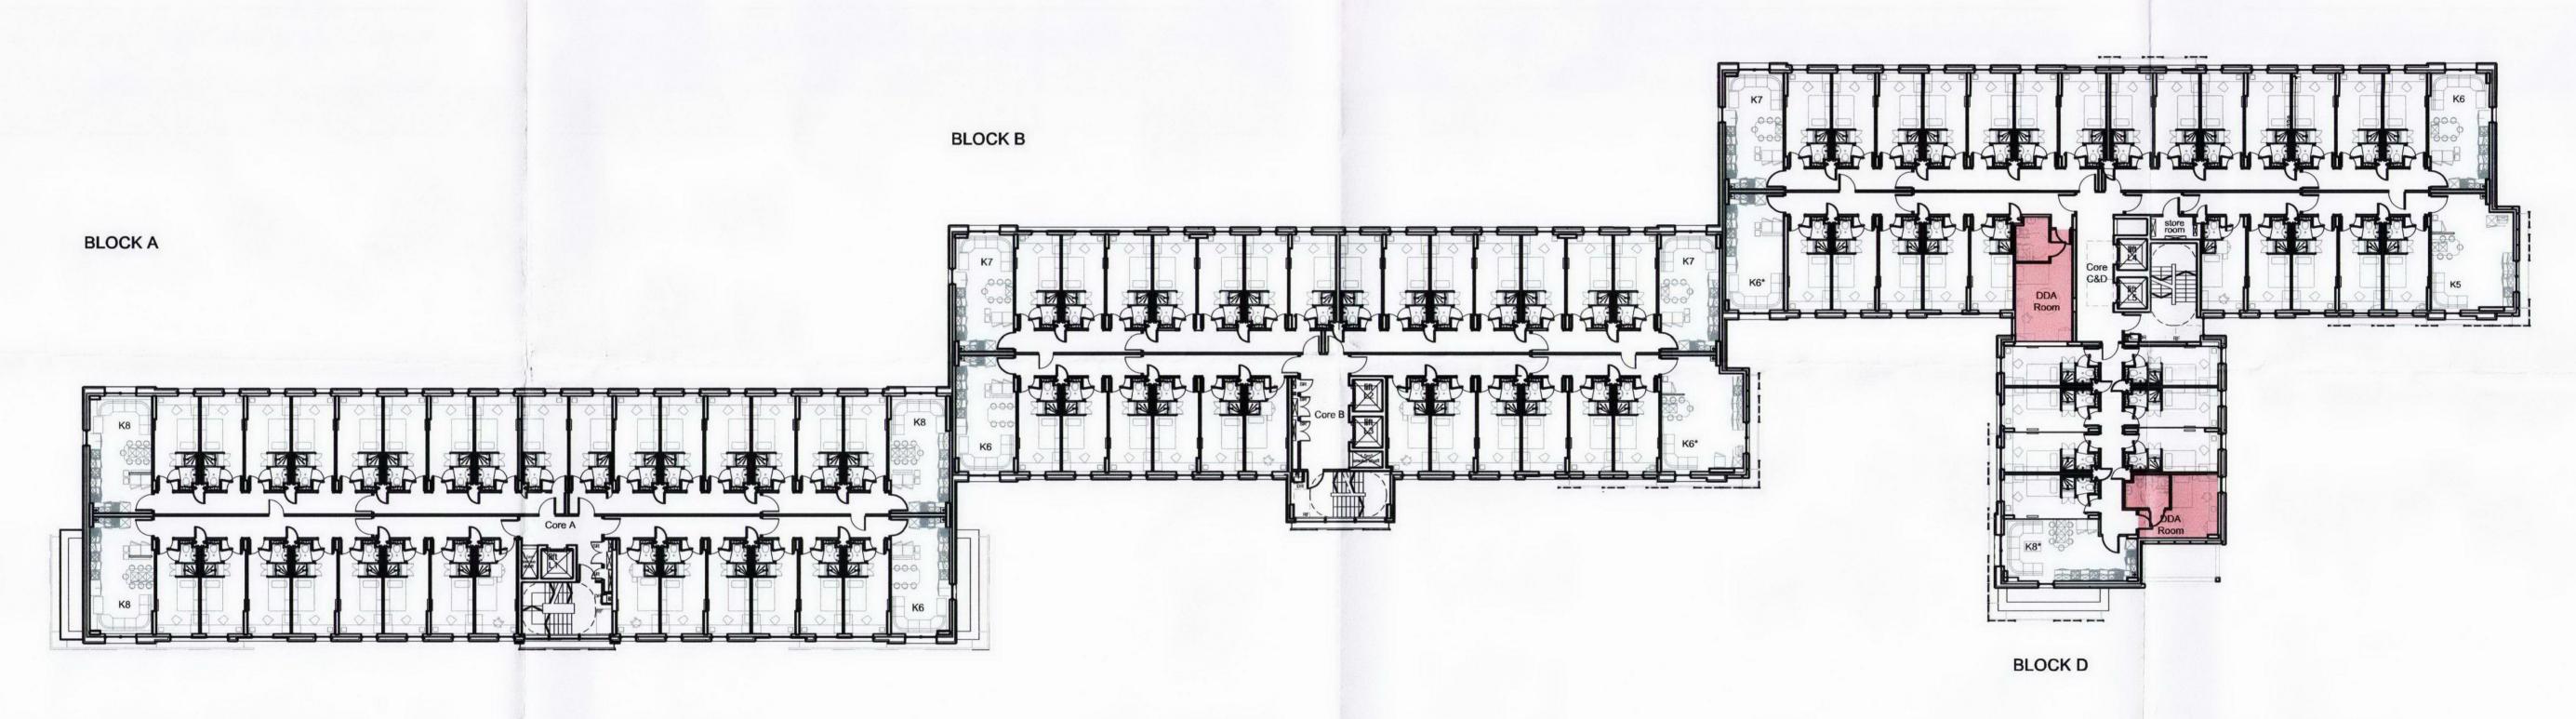

Rev Date Version Description Dr Chk / 07-11-12 First Issue - Planning Submission SH JA	SAFETY, HEALTH AND ENVIRONMENTAL INFORMATION			Client Unite Group	Drawing Status Planning Submission Drawing Details \$FILE\$ \$DATE\$		on	North
	In addition to the hazards/risks normally associated with the types of work detailed on this drawing, refer to Designers Risk Assessment, note the following:		d m w r	Project Name Travis Perkins 11-13 St Pancras Way, London, NW1 Drawing Title Fifth Floor Level General Arrangement Plan as Proposed			DMWR Job No.	
	It is assumed that all works will be carried out by a competent contractor working, where appropriate, to an approved method statement		Architects DMWR Architects LLP Southbank House Black Prince Road London SE1 7SJ t 020 7928 0456 e mail@dmwr.co.uk www.dmwr.co.uk				Tour trans	2893
	Use Dimensions - DO NOT SCALE Contractors Must Verify All Dimensions On Site Before Starting Work This Drawing Is Copyright				SH	Nov 2012	Checked By JA	Scale @ A1 1:200
					Drawing Number DMWR	Drawing Number DMWR/A1/PL/107		Revision /