
BLOCK C

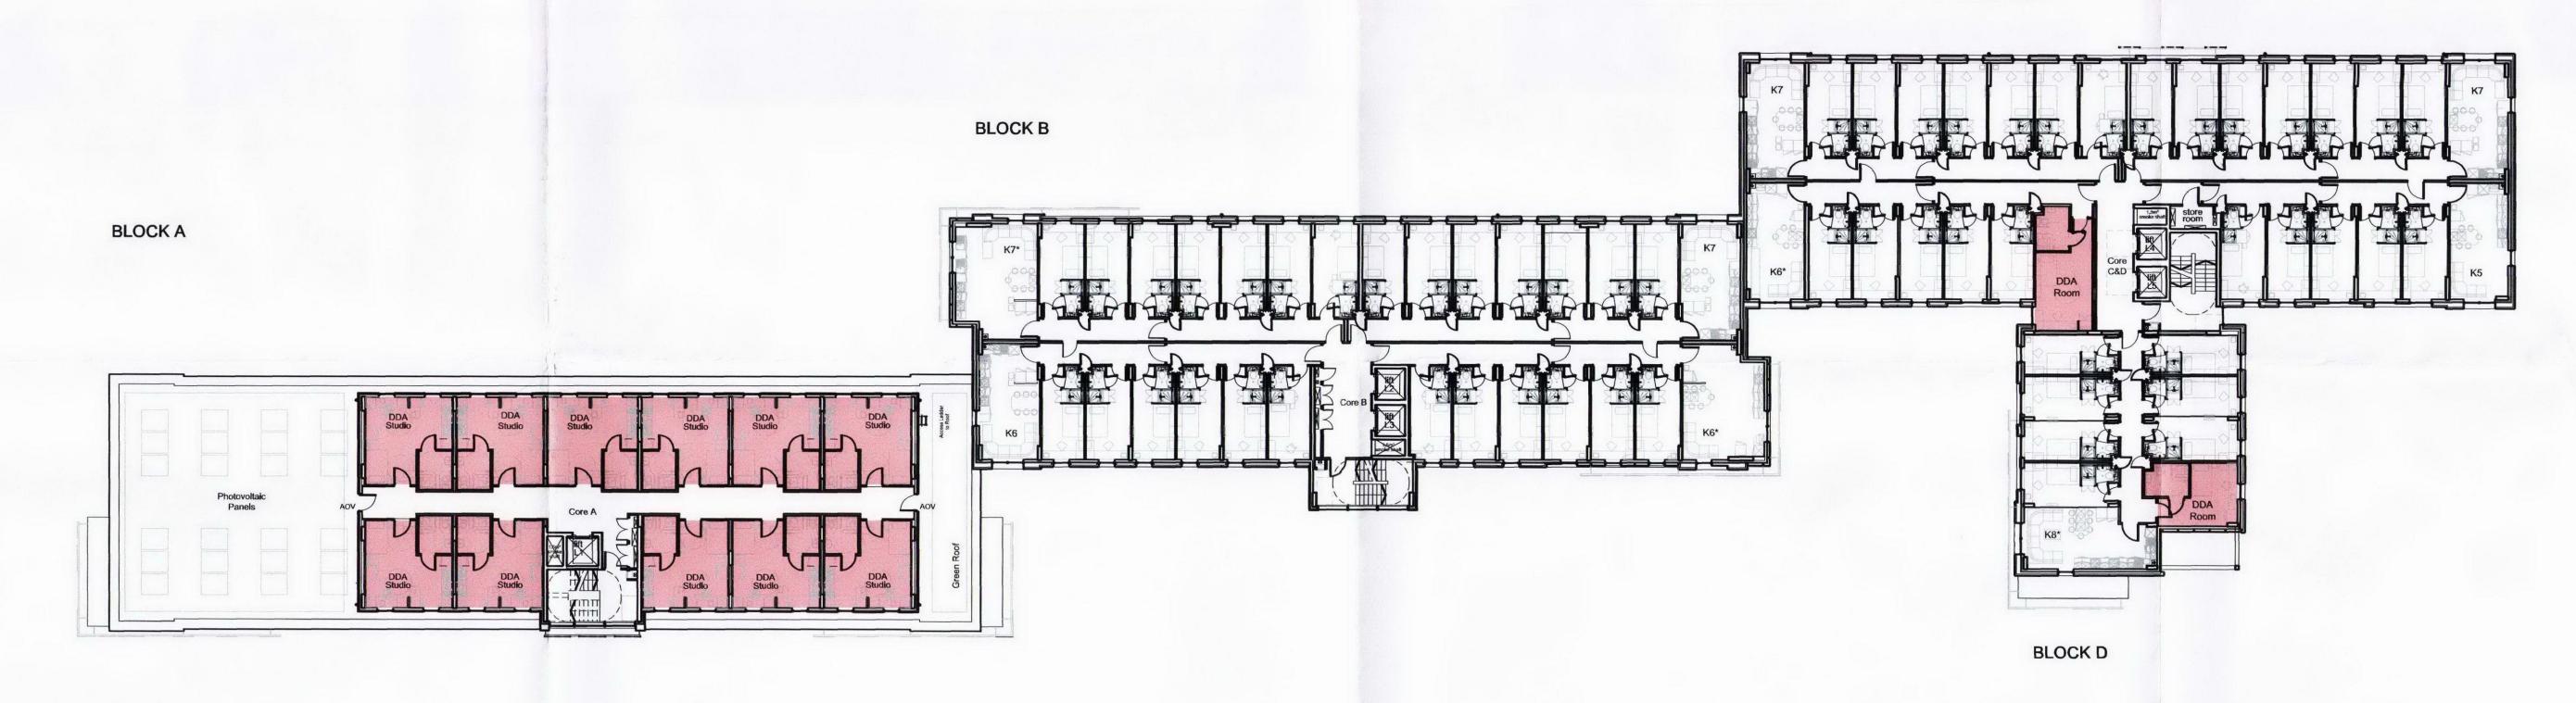

Date Version Description	Dm Chk	SAFETY, HEALTH AND	Cllent Logo		Client Unite Group	Planning Submission		DMWR Job No
07-11-12 First Issue - Planning Subbmission	SH JA	ENVIRONMENTAL INFORMATION		ARRIVA				
		In addition to the hazards/risks normally associated with the types of work detailed on this drawing, refer to Designers Risk Assessment, note the following:	C	dmwr	Project Name Travis Perkins 11-13 St Pancras Way, London, NW1 Drawing Title Sixth Floor Level General Arrangement Plan as Proposed	Drawing Details \$FILE\$ \$DATE\$		
		It is assumed that all works will be carried out by a competent contractor working, where appropriate, to an approved method statement		Architects				2893
		Use Dimensions - DO NOT SCALE	S BI	ondon SE1 7S.I		Drawn By	Nov 2012	JA
		Contractors Must Verify All Dimensions On Site Before Starting Work This Drawing Is Copyright	e	020 7928 0456 e mail@dmwr.co.uk www.dmwr.co.uk		Drawing Number DMWR	Drawing Number DMWR/A1/PL/108	