
BLOCK C

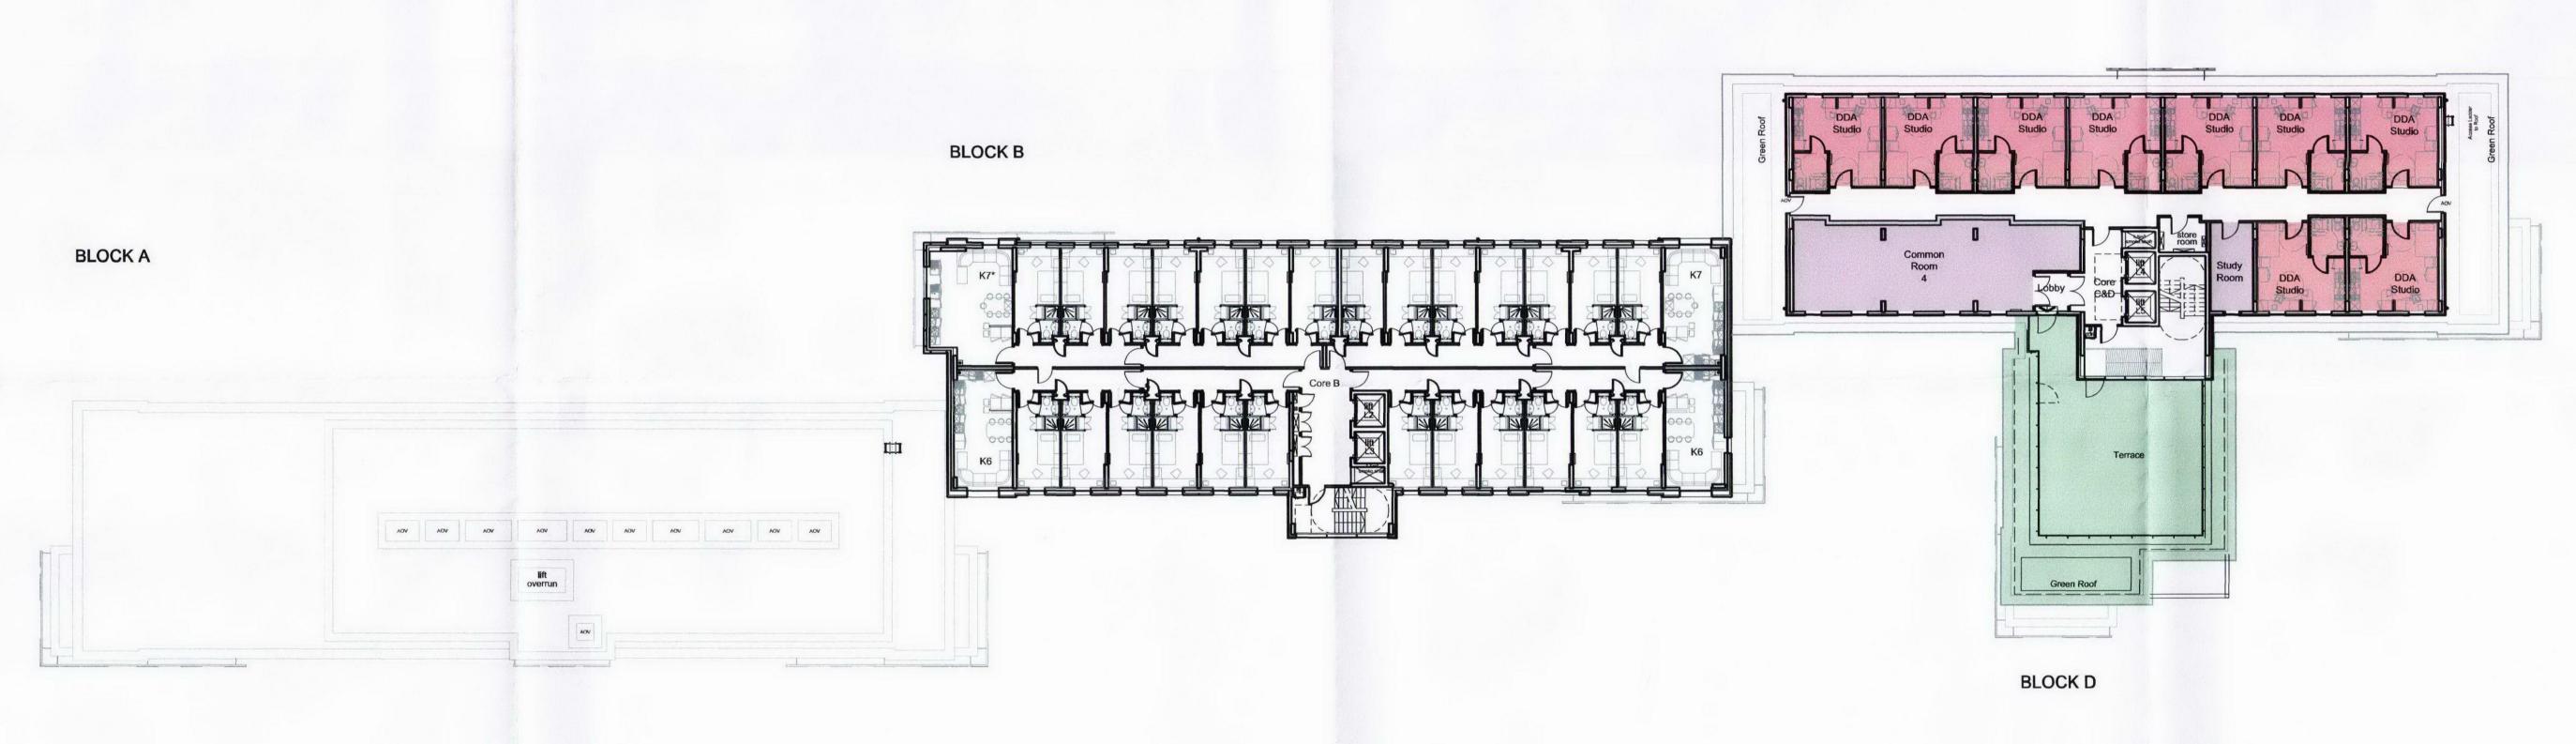

Rev Date Version Description Dr. Chk / 07-11-12 First Issue - Planning Submission SH JA	SAFETY, HEALTH AND ENVIRONMENTAL INFORMATION	Cilent Logo	d m w r Architects DMWR Architects LLP Southbank House Black Prince Road London SE1 7SJ t 020 7928 0456 e mail@dmwr.co.uk www.dmwr.co.uk	Unite Group	Planning Submission		North	
				Cinto Group				
	In addition to the hazards/risks normally associated with the types of work detailed on this drawing, refer to Designers Risk Assessment, note the following:			Travis Perkins 11-13 St Pancras Way, London, NW1				
	Assessment, note the following:					Drawing Details \$FILE\$		DMWR Jo
	It is assumed that all works will be carried out by a competent contractor working, where appropriate, to an approved method statement			Seventh Floor Level General Arrangement Plan as Proposed	\$DATE\$		2893	
					Drawn By	Drawn Date	Checked By	Scale @
	Use Dimensions - DO NOT SCALE				SH	Nov 2012	JA	1:200
	Contractors Must Verify All Dimensions On Site Before Starting Work				Drawing Number		Revision	
	This Drawing Is Copyright				I DMWF	DMWR/A1/PL/109		