


1. LEVELS BASED ON OS DATUM.
2. WINDOW CILL AND HEAD LEVELS MEASURED INTERNALLY.
3. SANITARY FITTINGS INDICATIVE ONLY.

C	CILL LEVEL
CL	CEILING LEVEL
CP	CROWN LEVEL
(F)	FALSE CEILING LEVEL
FL	FLOOR LEVEL
H	HEAD LEVEL
SP	SPRING LEVEL
U/S	UNDER SIDE

AB	AIR BRICK
ACU	AIR-CON UNIT
GY	GULLY
IC	INSPECTION COVER
MH	MANHOLE
Rad	RADIATOR
RC	RADIATOR COVER
RE	RODDING EYE
RS	ROLLER SHUTTER
RWP	RAIN WATER PIPE
S/C	SLOPING CEILING
SVP	SOIL VENT PIPE
→	STEP UP
U/S	UNDER SIDE
VP	VENT PIPE
▷	FALL IN ROOF

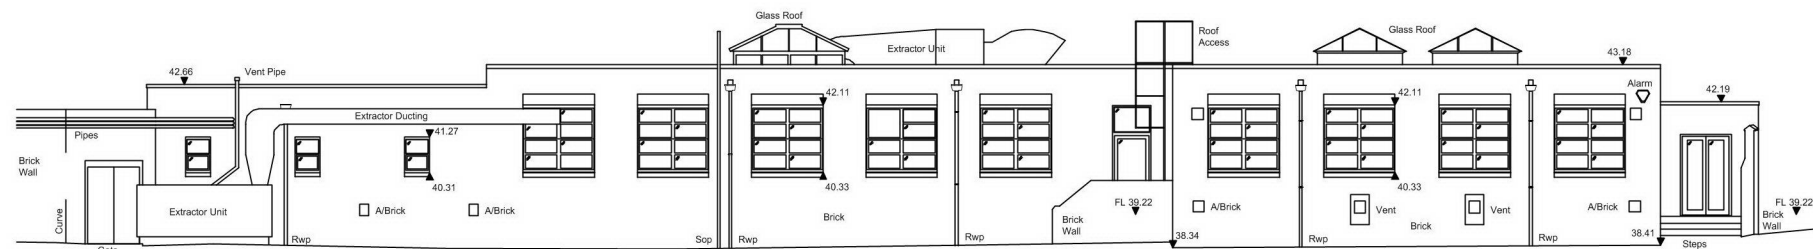

Datum Line 33.00m



Datum Line 33.00m

Revision	Description	Date
0		
1		
2		
3		
4		
5		
6		
7		
8		
9		
10		
11		

mk surveys

Tel 01908 565561
Tel 01865 594979
Tel 01562 540500

Curl La Tourelle
Architects

Kingsgate Primary School
Kingsgate Road
Hampstead

Existing Elevations

Scale 1:100	Sheet Size: A1	Sheet Number: 3	Date: May 2012
Project Number: 17145	Rev: -	Surveyed By: AMG	Approved By: -