



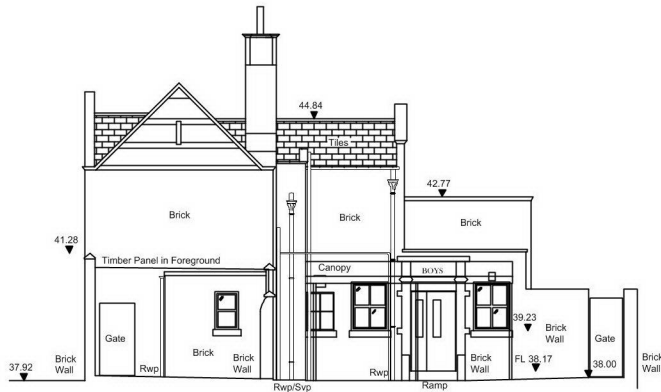


Elevation 7

Datum Line 33.00m

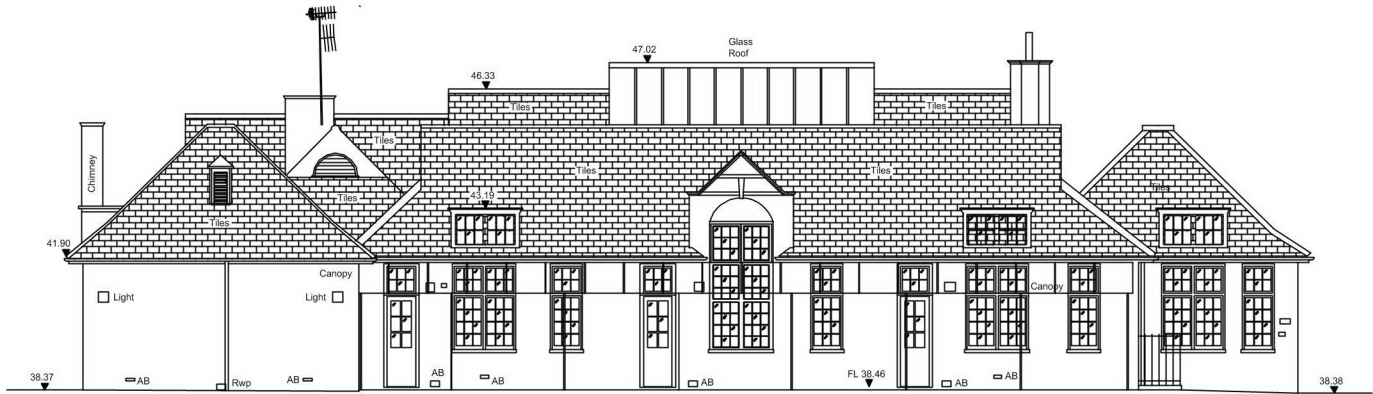

Elevation 8

Datum Line 33.00m

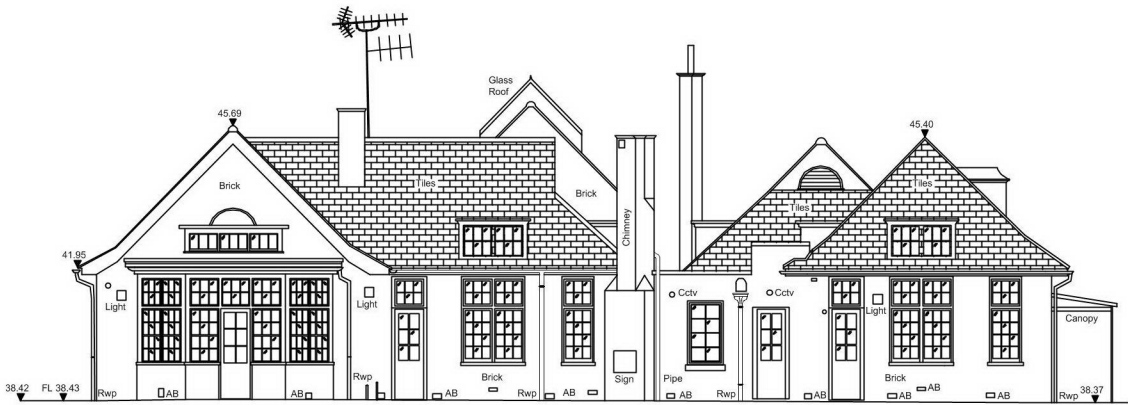

Elevation 9

Datum Line 33.00m

- Notes :
1. LEVELS BASED ON OS DATUM.
 2. WINDOW CILL AND HEAD LEVELS MEASURED INTERNALLY.
 3. SANITARY FITTINGS INDICATIVE ONLY.


Level abbreviations used :

- | | |
|-----|---------------------|
| C | CILL LEVEL |
| CL | CEILING LEVEL |
| CP | CROWN LEVEL |
| (F) | FALSE CEILING LEVEL |
| FL | FLOOR LEVEL |
| H | HEAD LEVEL |
| SP | SPRING LEVEL |
| U/S | UNDER SIDE |

General abbreviations used :

- | | |
|-----|------------------|
| AB | AIR BRICK |
| ACU | AIR-CON UNIT |
| GY | GULLY |
| IC | INSPECTION COVER |
| MH | MANHOLE |
| Rad | RADIATOR |
| RC | RADIATOR COVER |
| RE | RODDING EYE |
| RS | ROLLER SHUTTER |
| RWP | RAIN WATER PIPE |
| S/C | SLOPING CEILING |
| SVP | SOIL VENT PIPE |
| → | STEP UP |
| U/S | UNDER SIDE |
| VP | VENT PIPE |
| ▷ | FALL IN ROOF |

Location Plan :

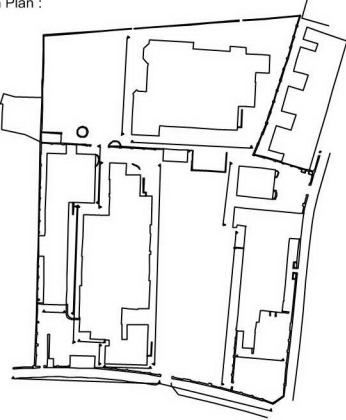

Revision	Description	Date
0		
1		
2		
3		
4		
5		
6		
7		
8		
9		
10		
11		

mksurveys

w www.mksurveys.co.uk
Tel 01908 565561 Milton Keynes enquiries@mk-surveys.co.uk
Tel 01865 594979 Oxford oxford@mk-surveys.co.uk
Tel 01562 540500 Kidderminster midlands@mk-surveys.co.uk

Curl La Tourelle
Architects

Kingsgate Primary School
Kingsgate Road
Hampstead

Existing Elevations 4

Scale 1:100	Sheet Size: A1	Sheet Number: 3	Date: May 2012
Project Number: 17145	Rev: -	Surveyed By: AMG	Approved By: -