


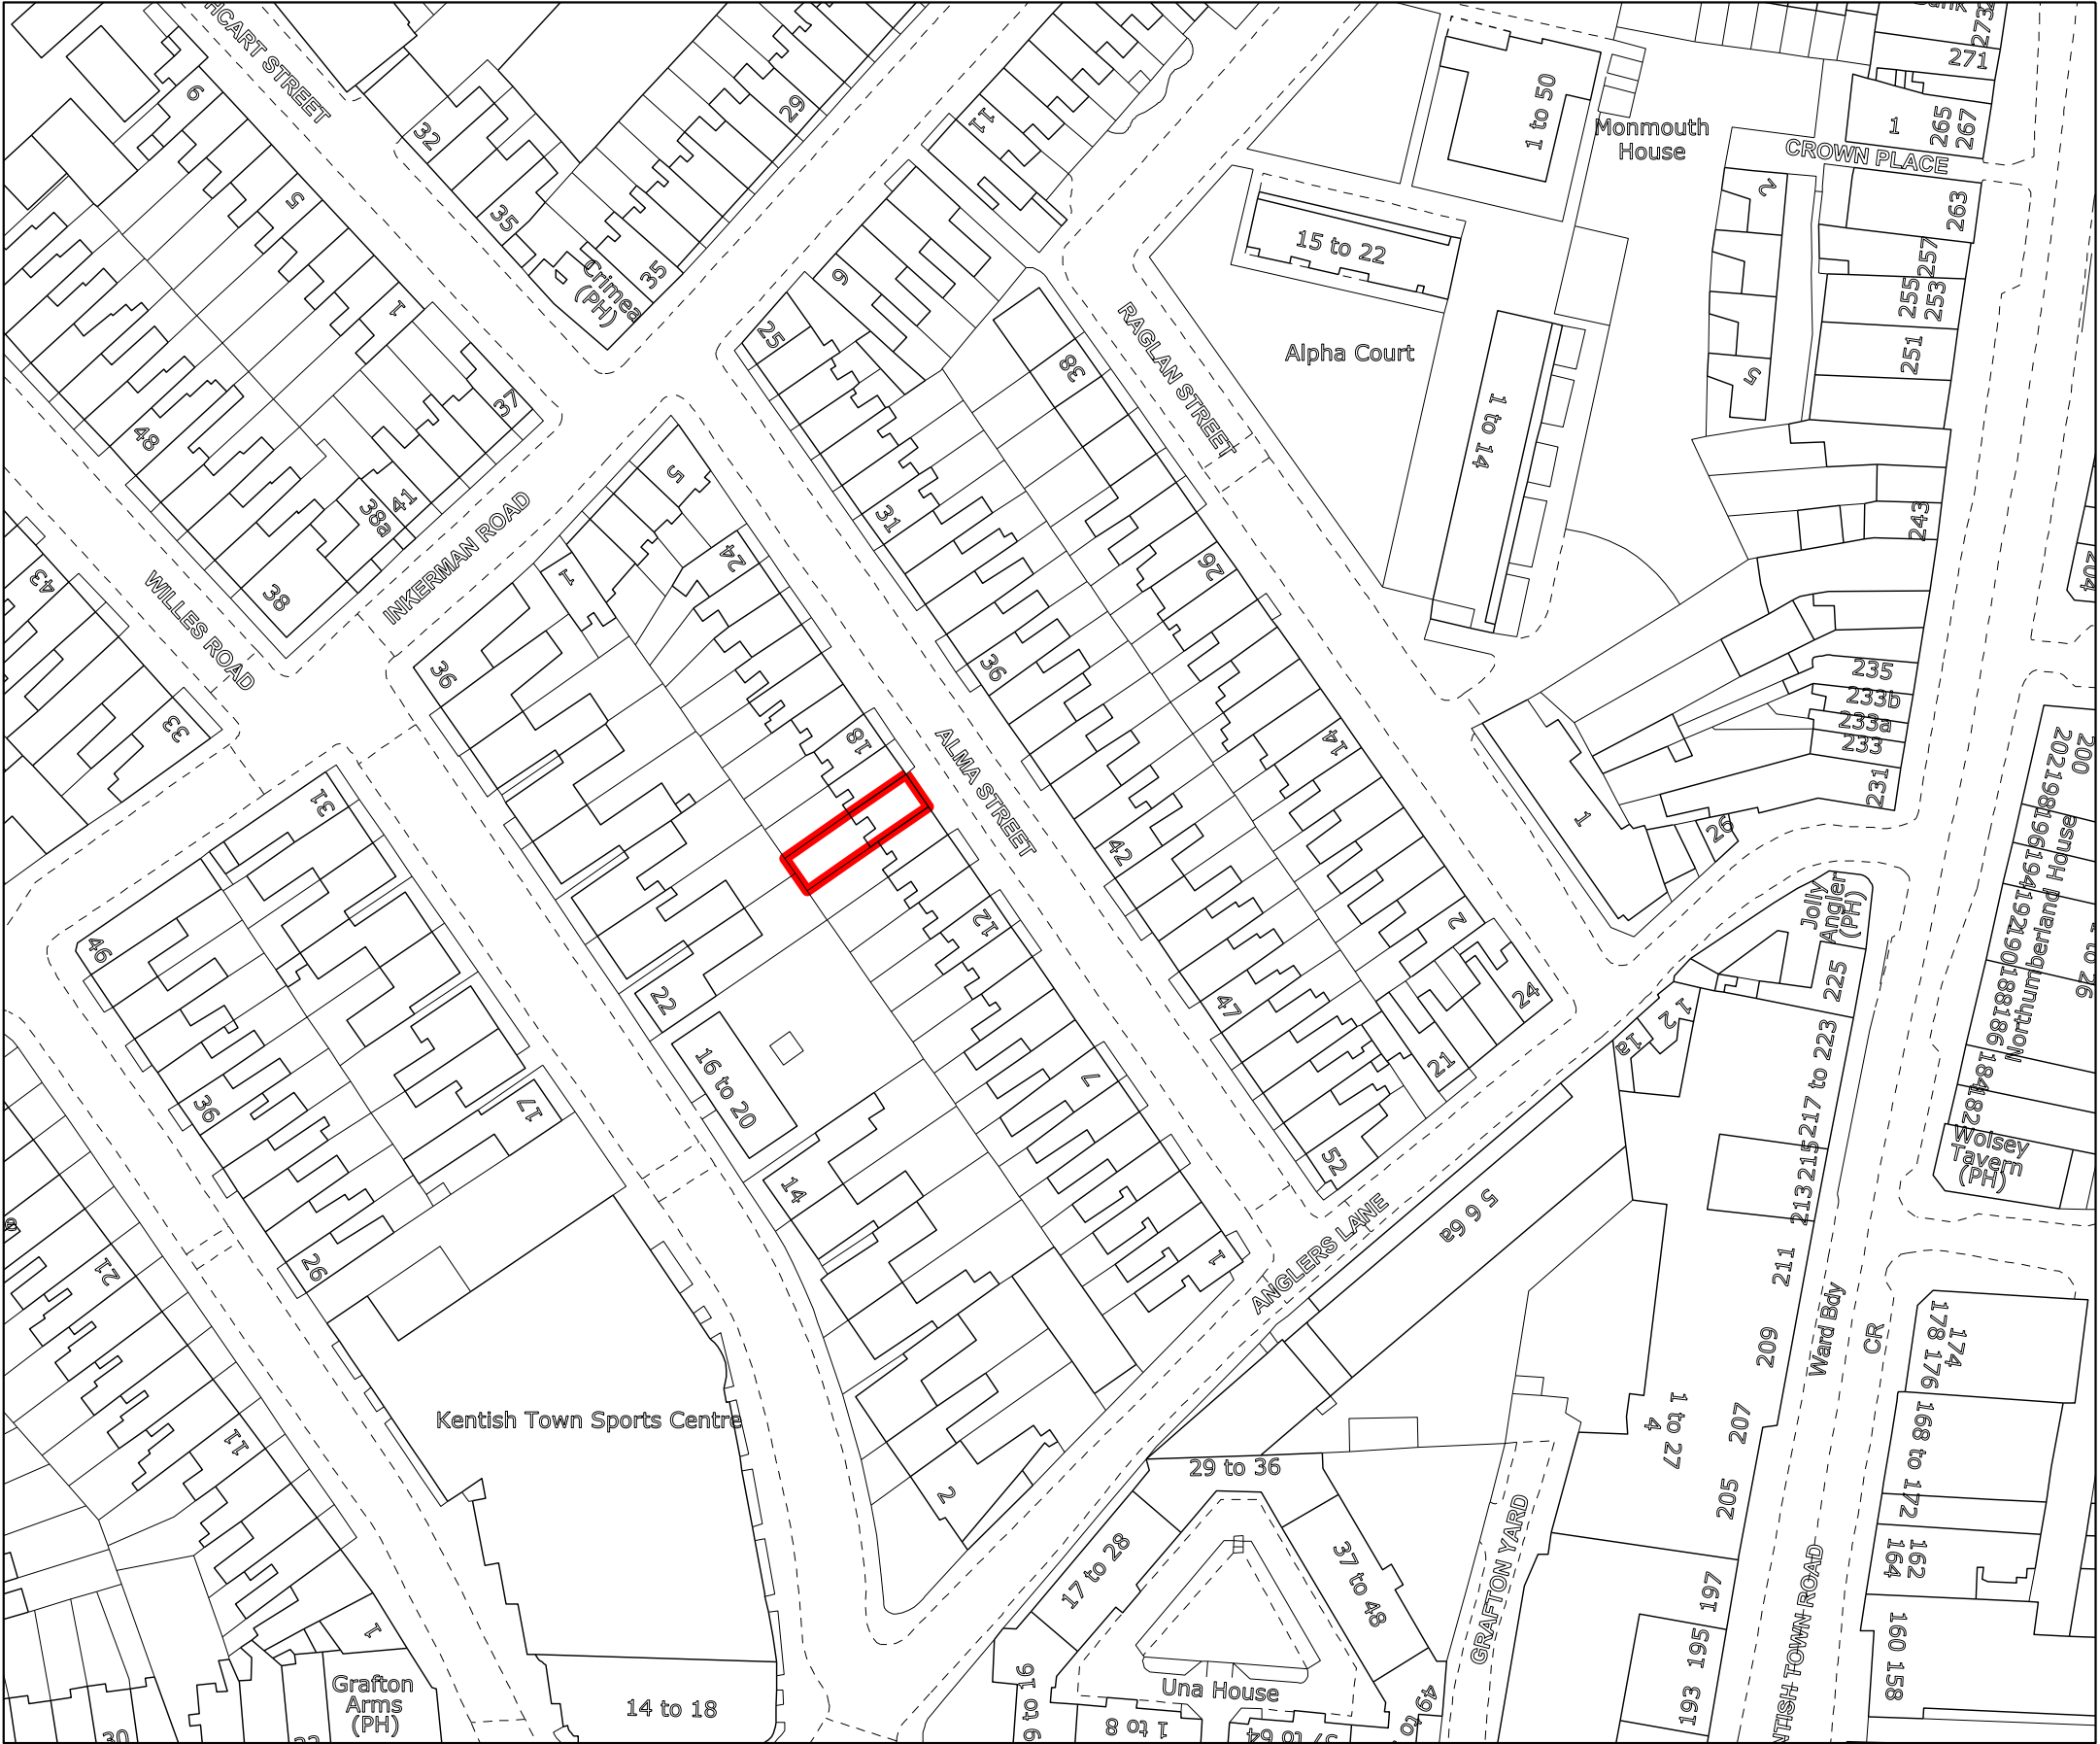

SITE - 16 Alma St, London, NW5 3DJ

Site Boundary

Revision:-	P1
Status:-	PLANNING
NOT FOR CONSTRUCTION DO NOT SCALE FROM DRAWING NOTIFY ARCHITECT IMMEDIATELY ON DISCOVERY OF DISCREPANCIES	
 Coffey Architects Ltd. 48 Kingsway Place London EC1R 0LU Tel:- 020 75492141 Fax:- 020 75492142	
Project No:	608
Project Name:	ALMA STREET
Drawing Name:	SITE LOCATION PLAN
Scale:	1:1000 @ A3
Date:	22/11/2012
Drawing No:	608.001

