



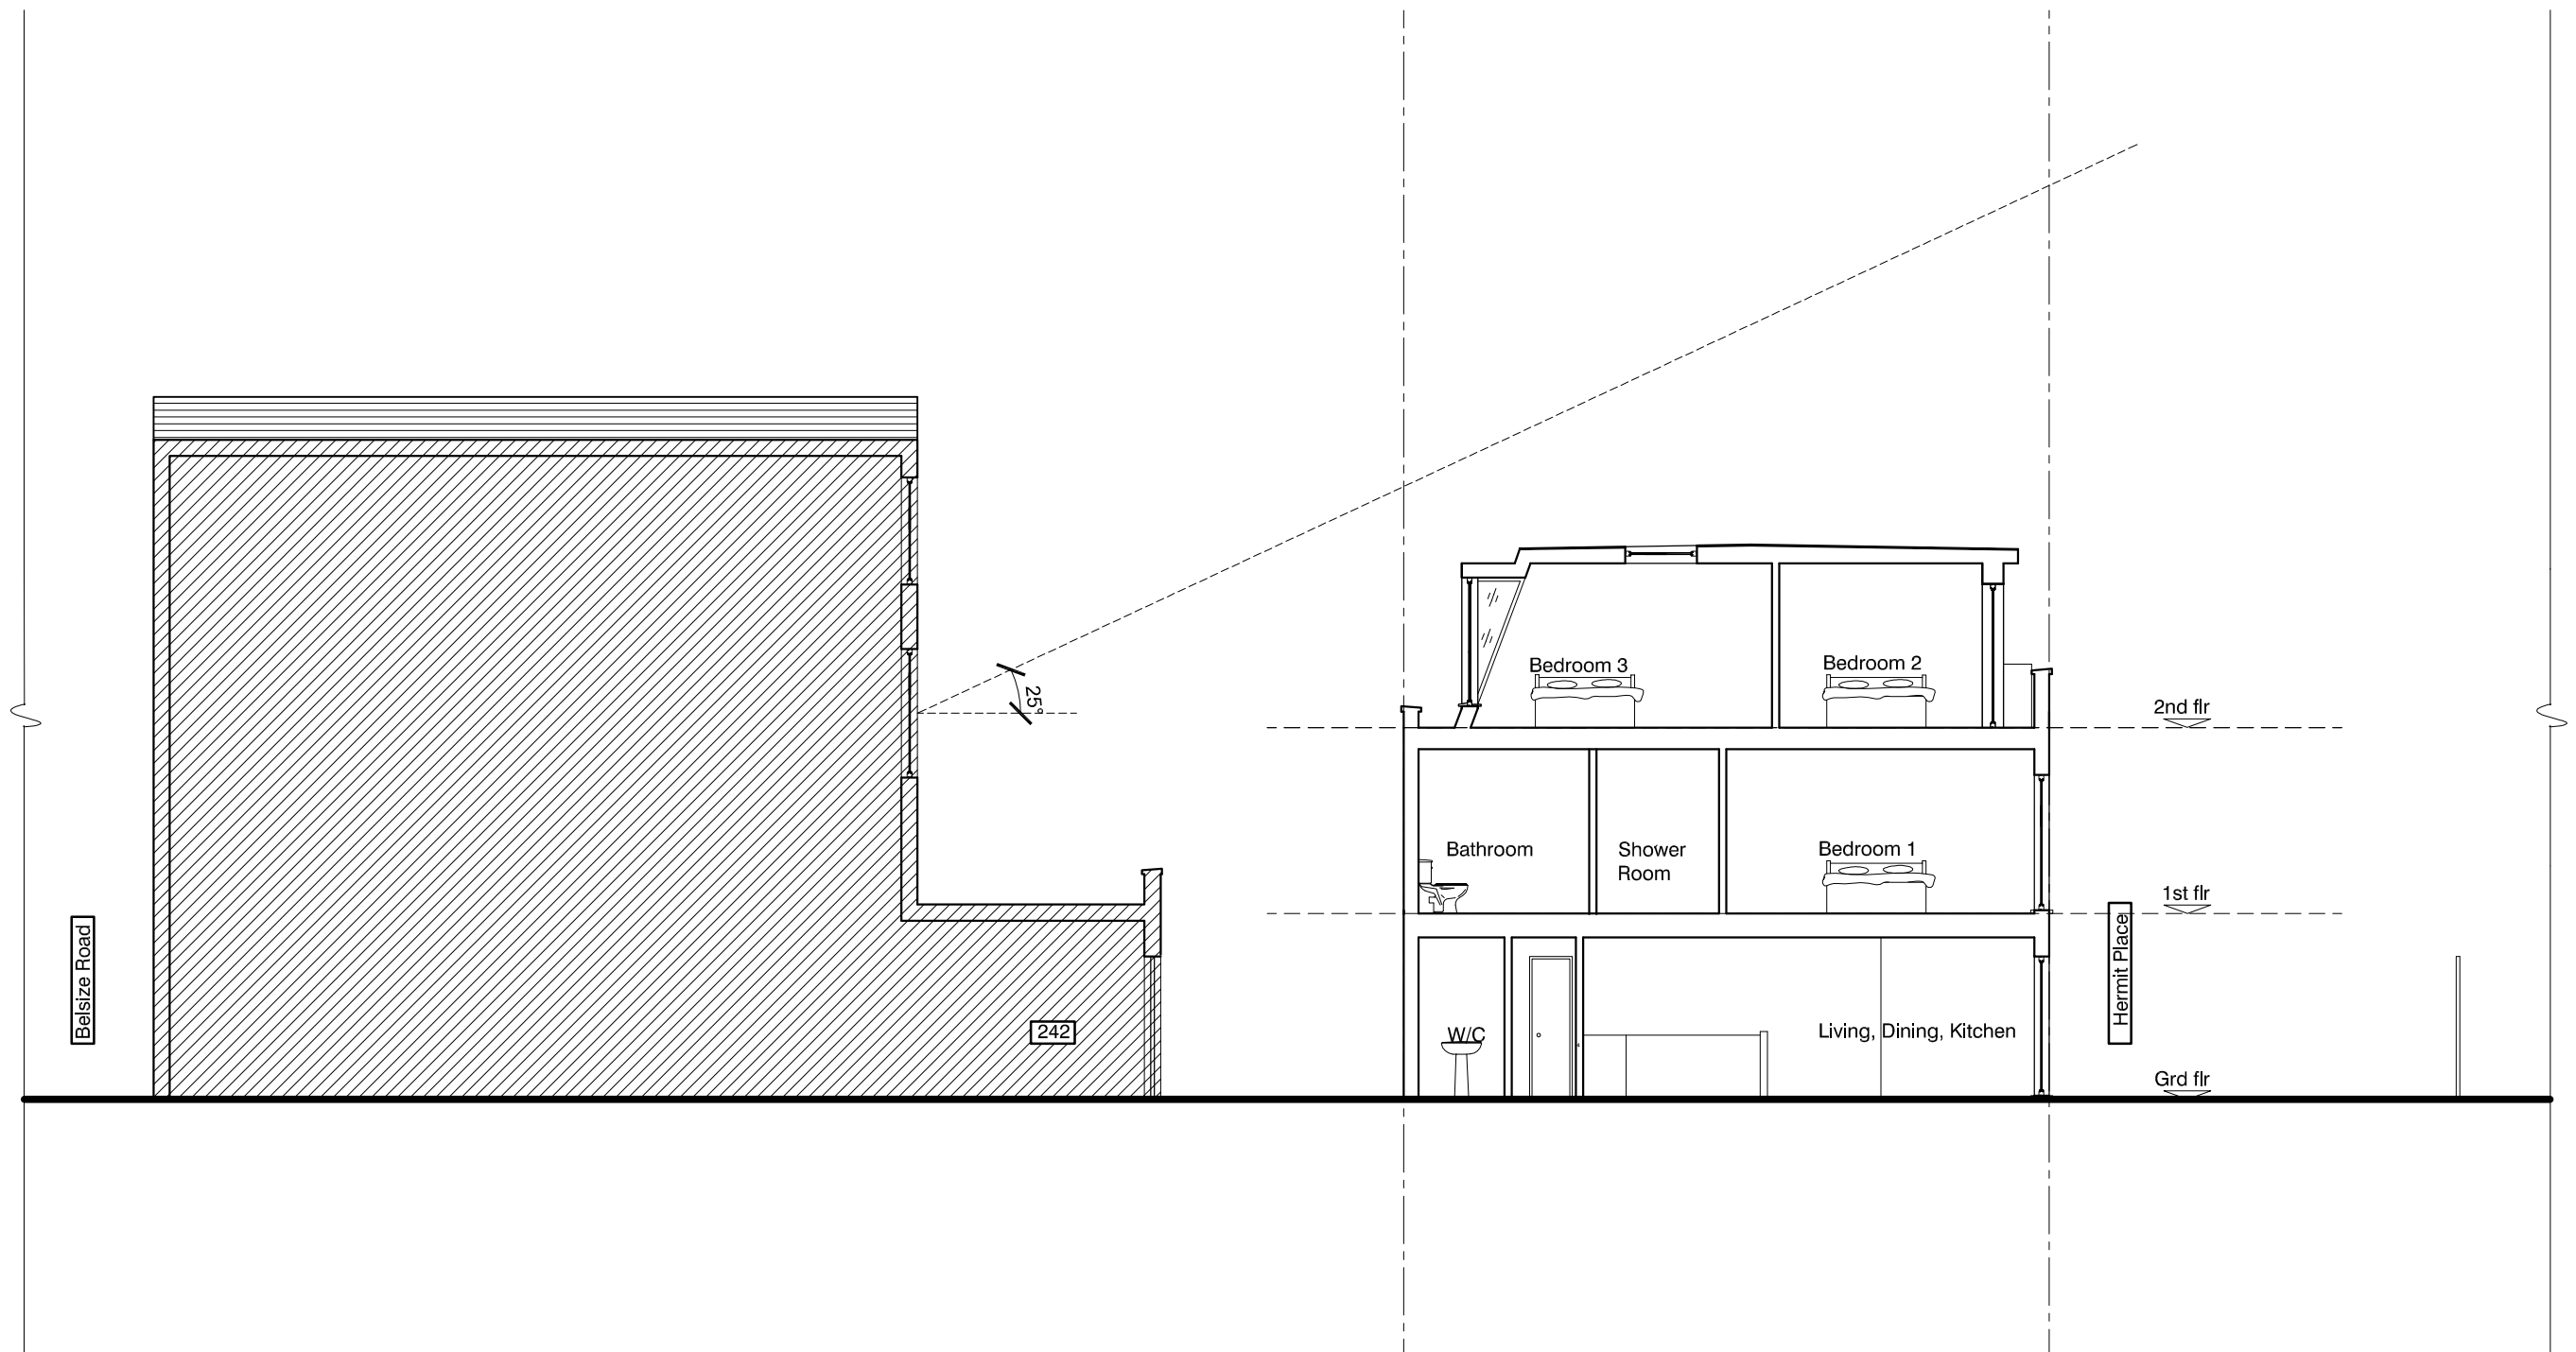

Proposed Section A-A  
@ 1:100

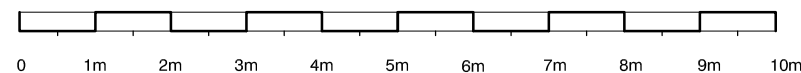

| NOTES                                               |          |                                                  |     |     |  |
|-----------------------------------------------------|----------|--------------------------------------------------|-----|-----|--|
| 1. This drawing is copyright of Studio V Architects |          |                                                  |     |     |  |
| 2. Use figured dimensions only.                     |          |                                                  |     |     |  |
| B                                                   | 24.10.12 | DRAWINGS UPDATED TO PLANNING CONSULTANT'S ADVICE | BC  | KV  |  |
| A                                                   | 17.10.12 |                                                  | BC  | KV  |  |
| rev.                                                | date     |                                                  | drn | aud |  |
| drawing status                                      |          |                                                  |     |     |  |
| PLANNING                                            |          |                                                  |     |     |  |

studio **V**Architects

224 west hendon brookway  
hendon  
london nw9 7ed  
T: 020 8203 9072  
F: 020 8203 8210

website: www.studioVarchitects.co.uk  
e-mail: info@studioVarchitects.co.uk

|                                              |                 |                 |                     |                |
|----------------------------------------------|-----------------|-----------------|---------------------|----------------|
| project<br>4 HERMIT PLACE<br>LONDON, NW6 4BZ | drawn<br>BC     | audited<br>KV   | scale<br>1:100 @ A3 | date<br>APR 12 |
| drg title<br>PROPOSED SECTION                | job no.<br>1211 | drg.no.<br>PL08 | rev<br>B            |                |

FILE:

XREF's: