



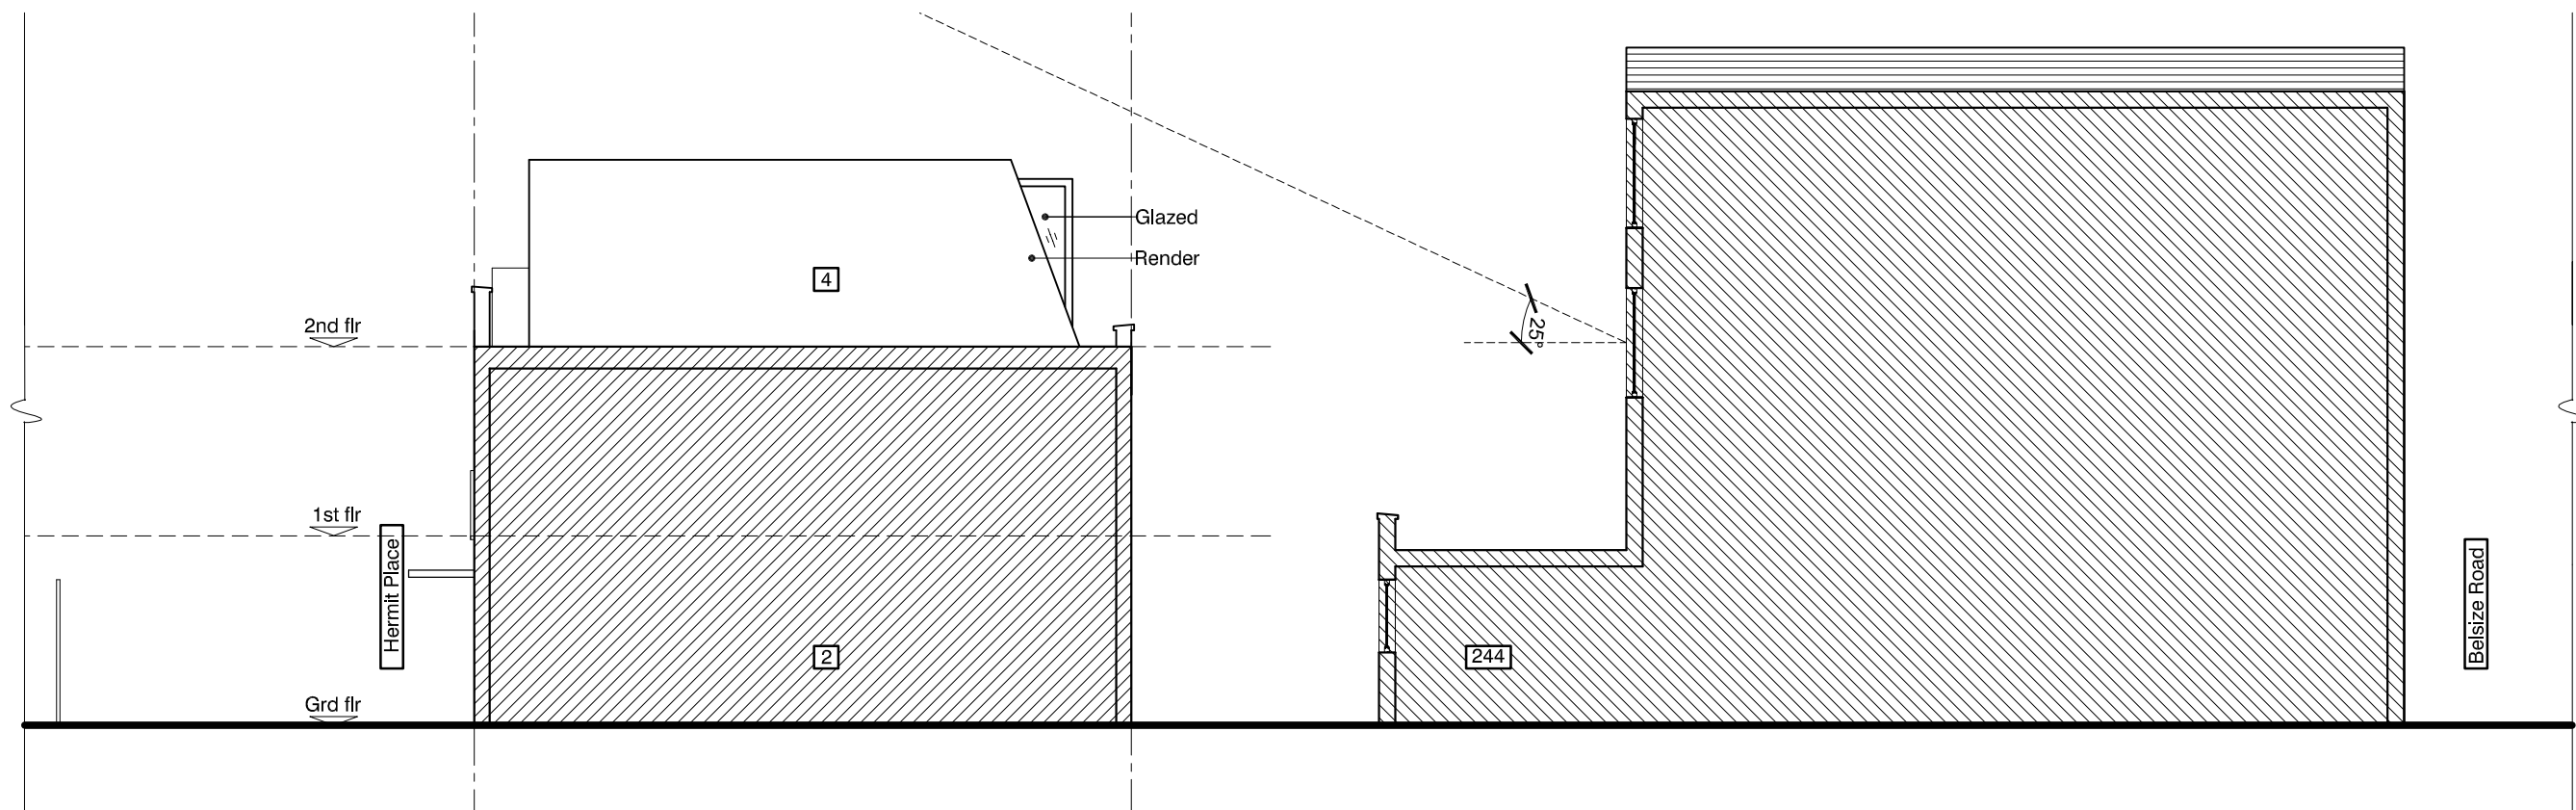


Proposed Side A Elevation @ 1:100

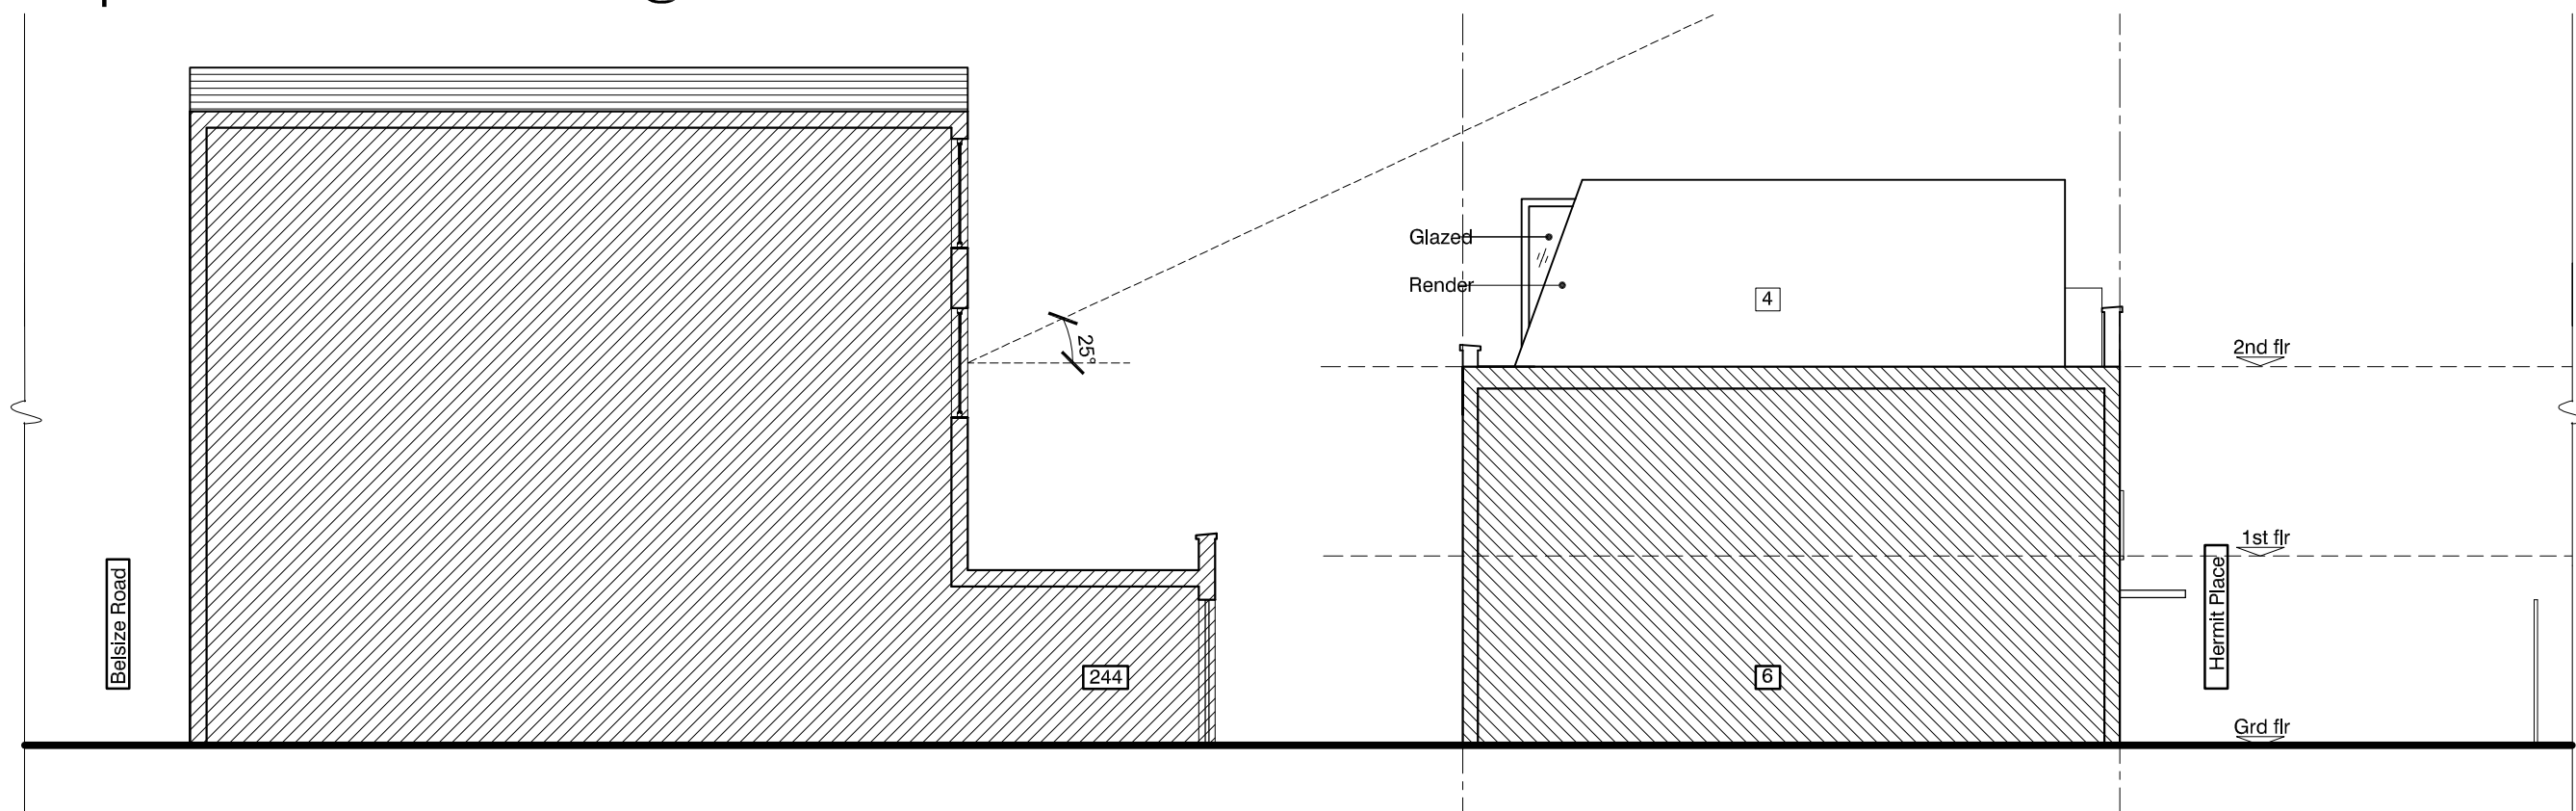

Proposed Side B Elevation @ 1:100

NOTES				
1. This drawing is copyright of Studio V Architects				
2. Use figured dimensions only.				
B	24.10.12	DRAWINGS UPDATED TO PLANNING CONSULTANT'S ADVICE	BC	KV
A	17.10.12	DRAWINGS UPDATED TO PLANNER'S REQUIREMENTS	BC	KV
rev.	date		drn	aud
drawing status				
PLANNING				

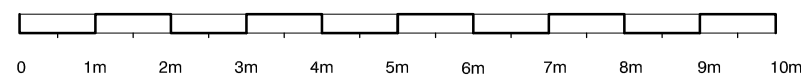

studio **V** Architects

224 west hendon broadway
hendon
london nw9 7ed
T: 020 8203 9072
F: 020 8203 8210

website: www.studioVarchitects.co.uk
e-mail: info@studioVarchitects.co.uk

project 4 HERMIT PLACE LONDON, NW6 4BZ	drawn BC	audited KV	scale 1:100 @ A3	date APR 12
drg title PROPOSED ELEVATIONS	job no. 1211	drg.no. PL07	rev B	

FILE:

XREF's: