



View 1



View 2



View 3




View 4




View 5



View 6

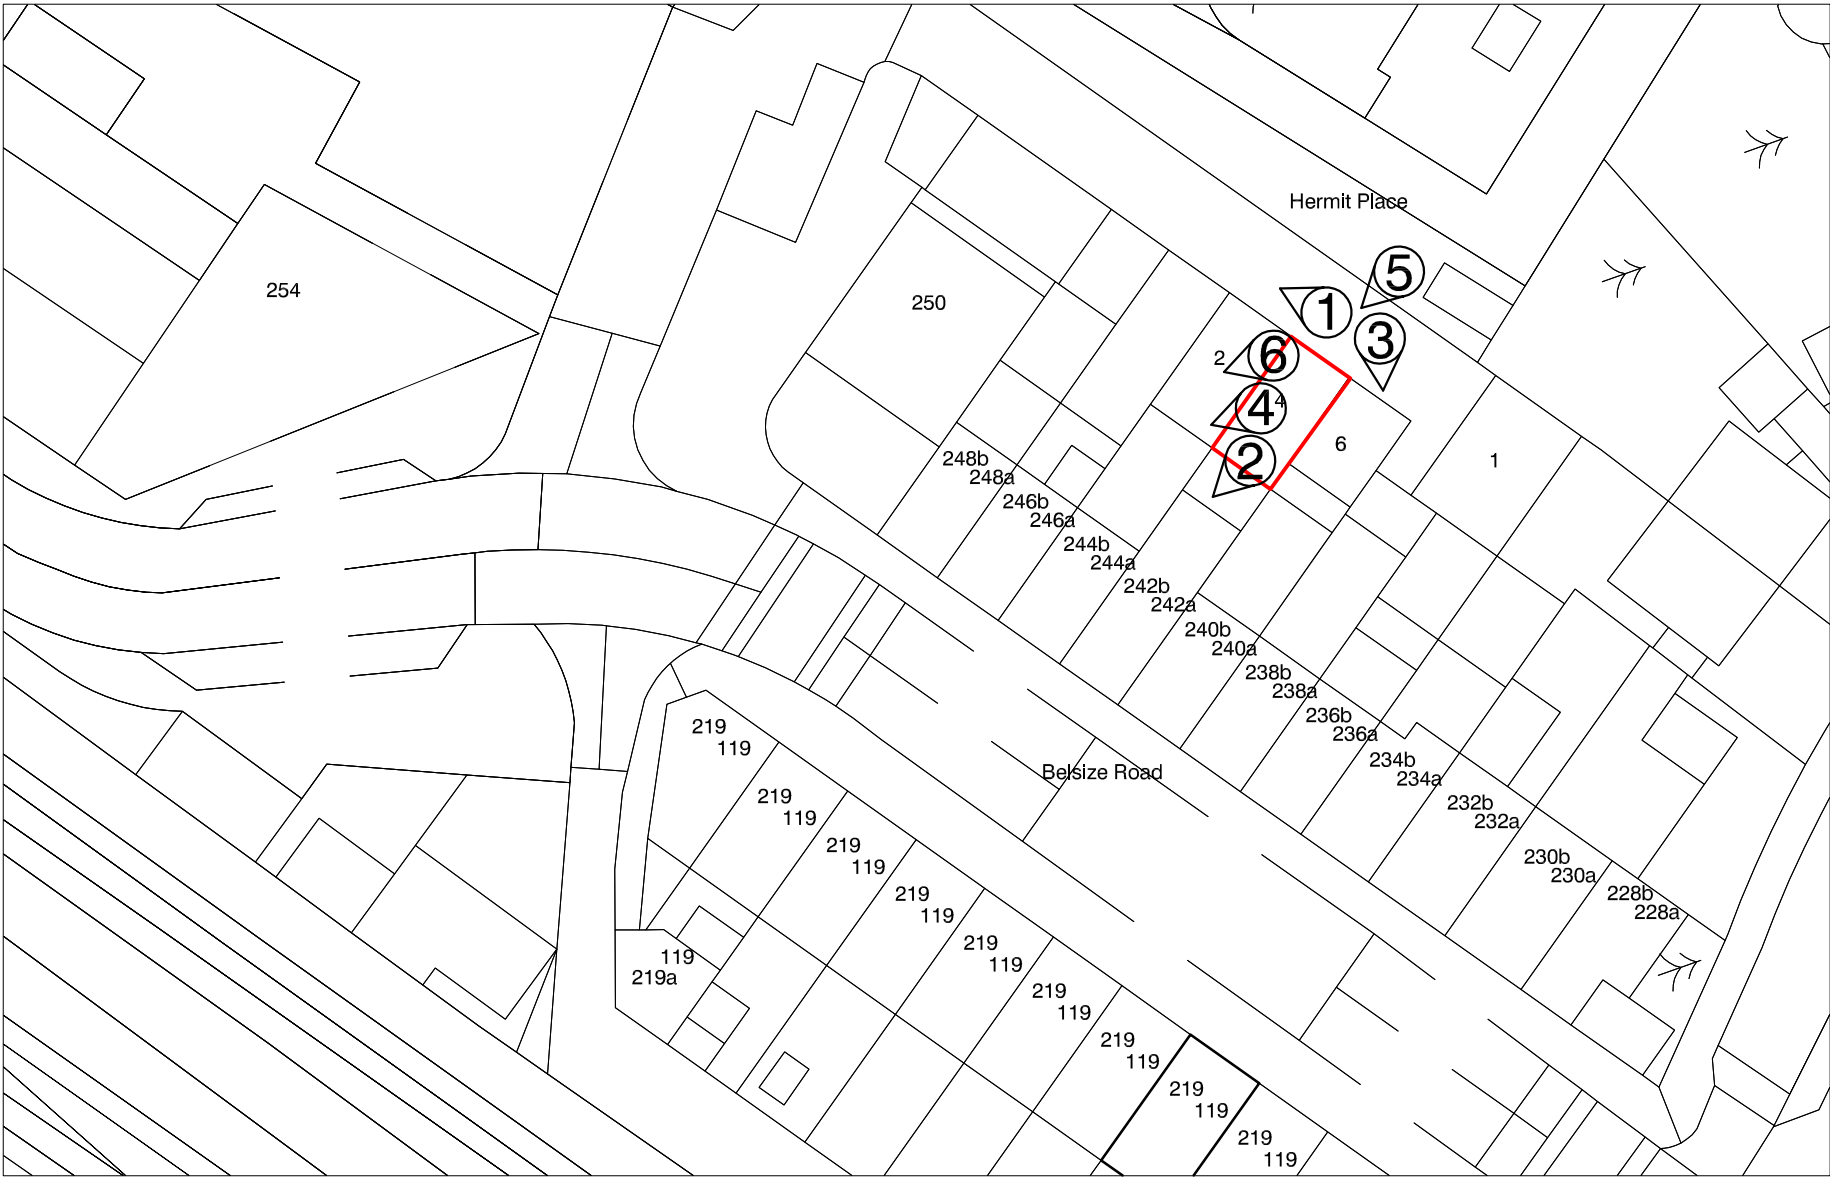

EXISTING Site @ 1:500

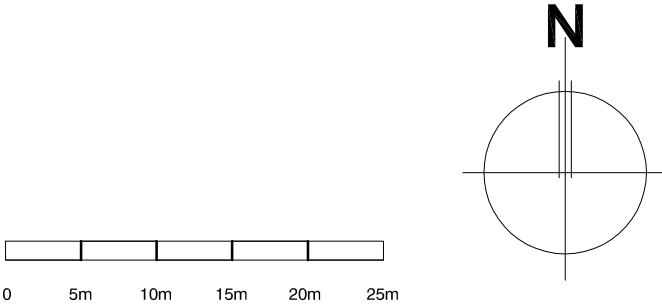

NOTES			
1. This drawing is copyright of Studio V Architects Ltd			
2. Use figured dimensions only for setting out			
3. This drawing is for the purpose of pre-application only			
rev.	date	dm	aud
drawing status			
PRE-APPLICATION			

studio VArchitects

224 west hendon broadway  
hendon  
london nw9 7ed  
T: 020 8203 9072  
F: 020 8203 8210  
website: www.studioVarchitects.co.uk  
e-mail: info@studioVarchitects.co.uk

project	4 HERMIT PLACE LONDON NW6 4BZ	drawn	BC	audited	KV	scale	1:500	date	APR 12
drg title	SITE PHOTOS	job no.	1211	drg.no.	PL00	rev			

FILE: XREFs: