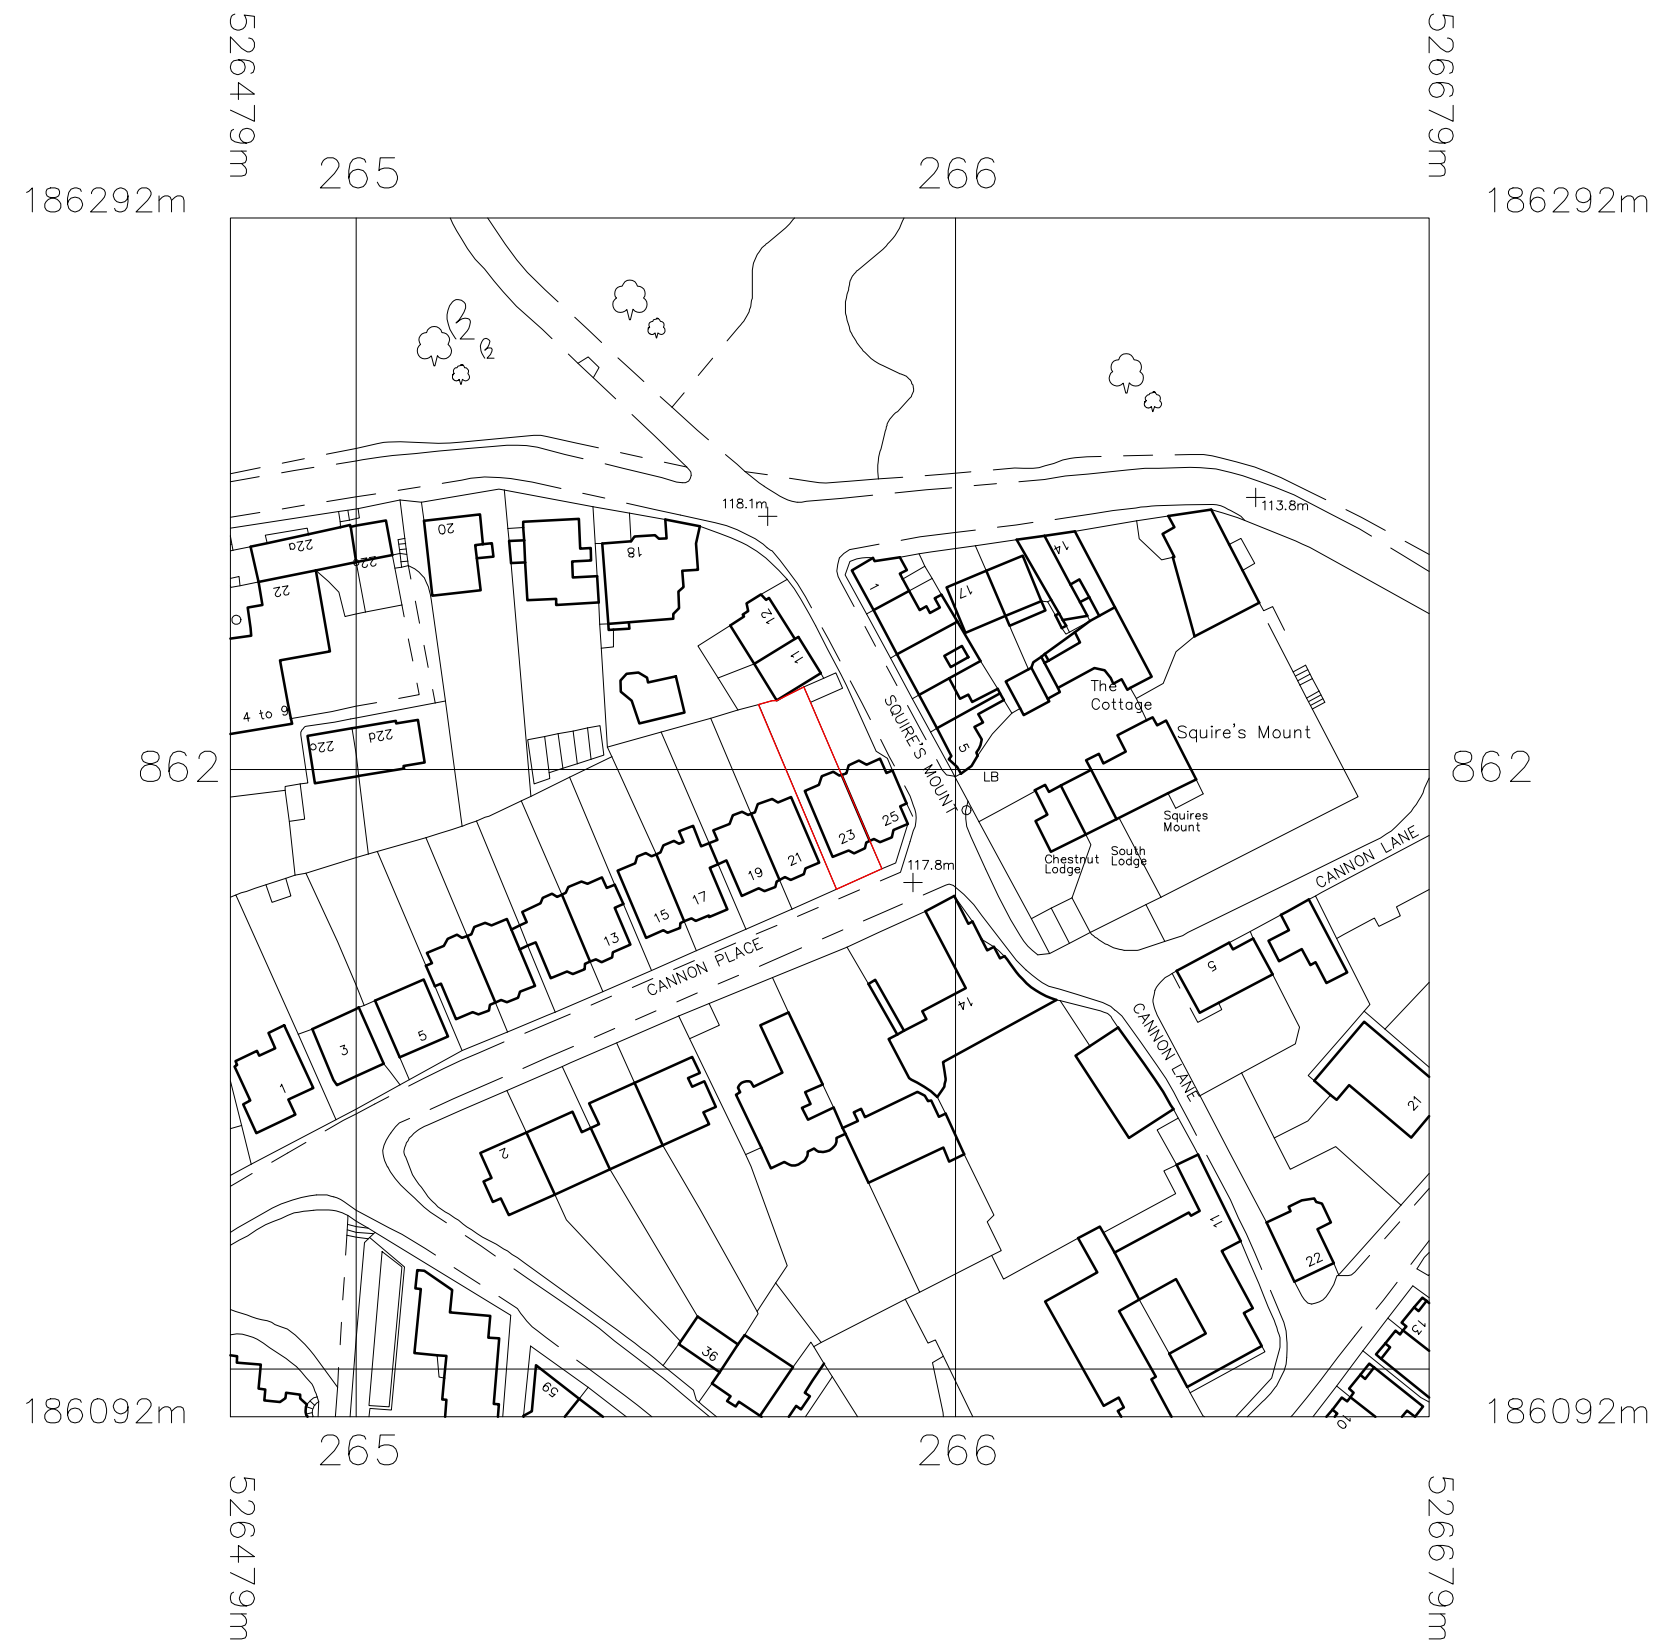


Brosh Architects

31 Burghley Ave
Borehamwood
WD6 2JL

T 0208 386 0555
E info@brosharchitects.com
W www.brosharchitects.com

PROJECT

GARDEN FLAT
23 CANNON PLACE
LONDON
NW3 1EH

T DRAWING

LOCATION MAP

DATE 03/09/12

SCALE 1:1250@A3

DRAWING NO -

23CAN-001

REVISION _____
P1