
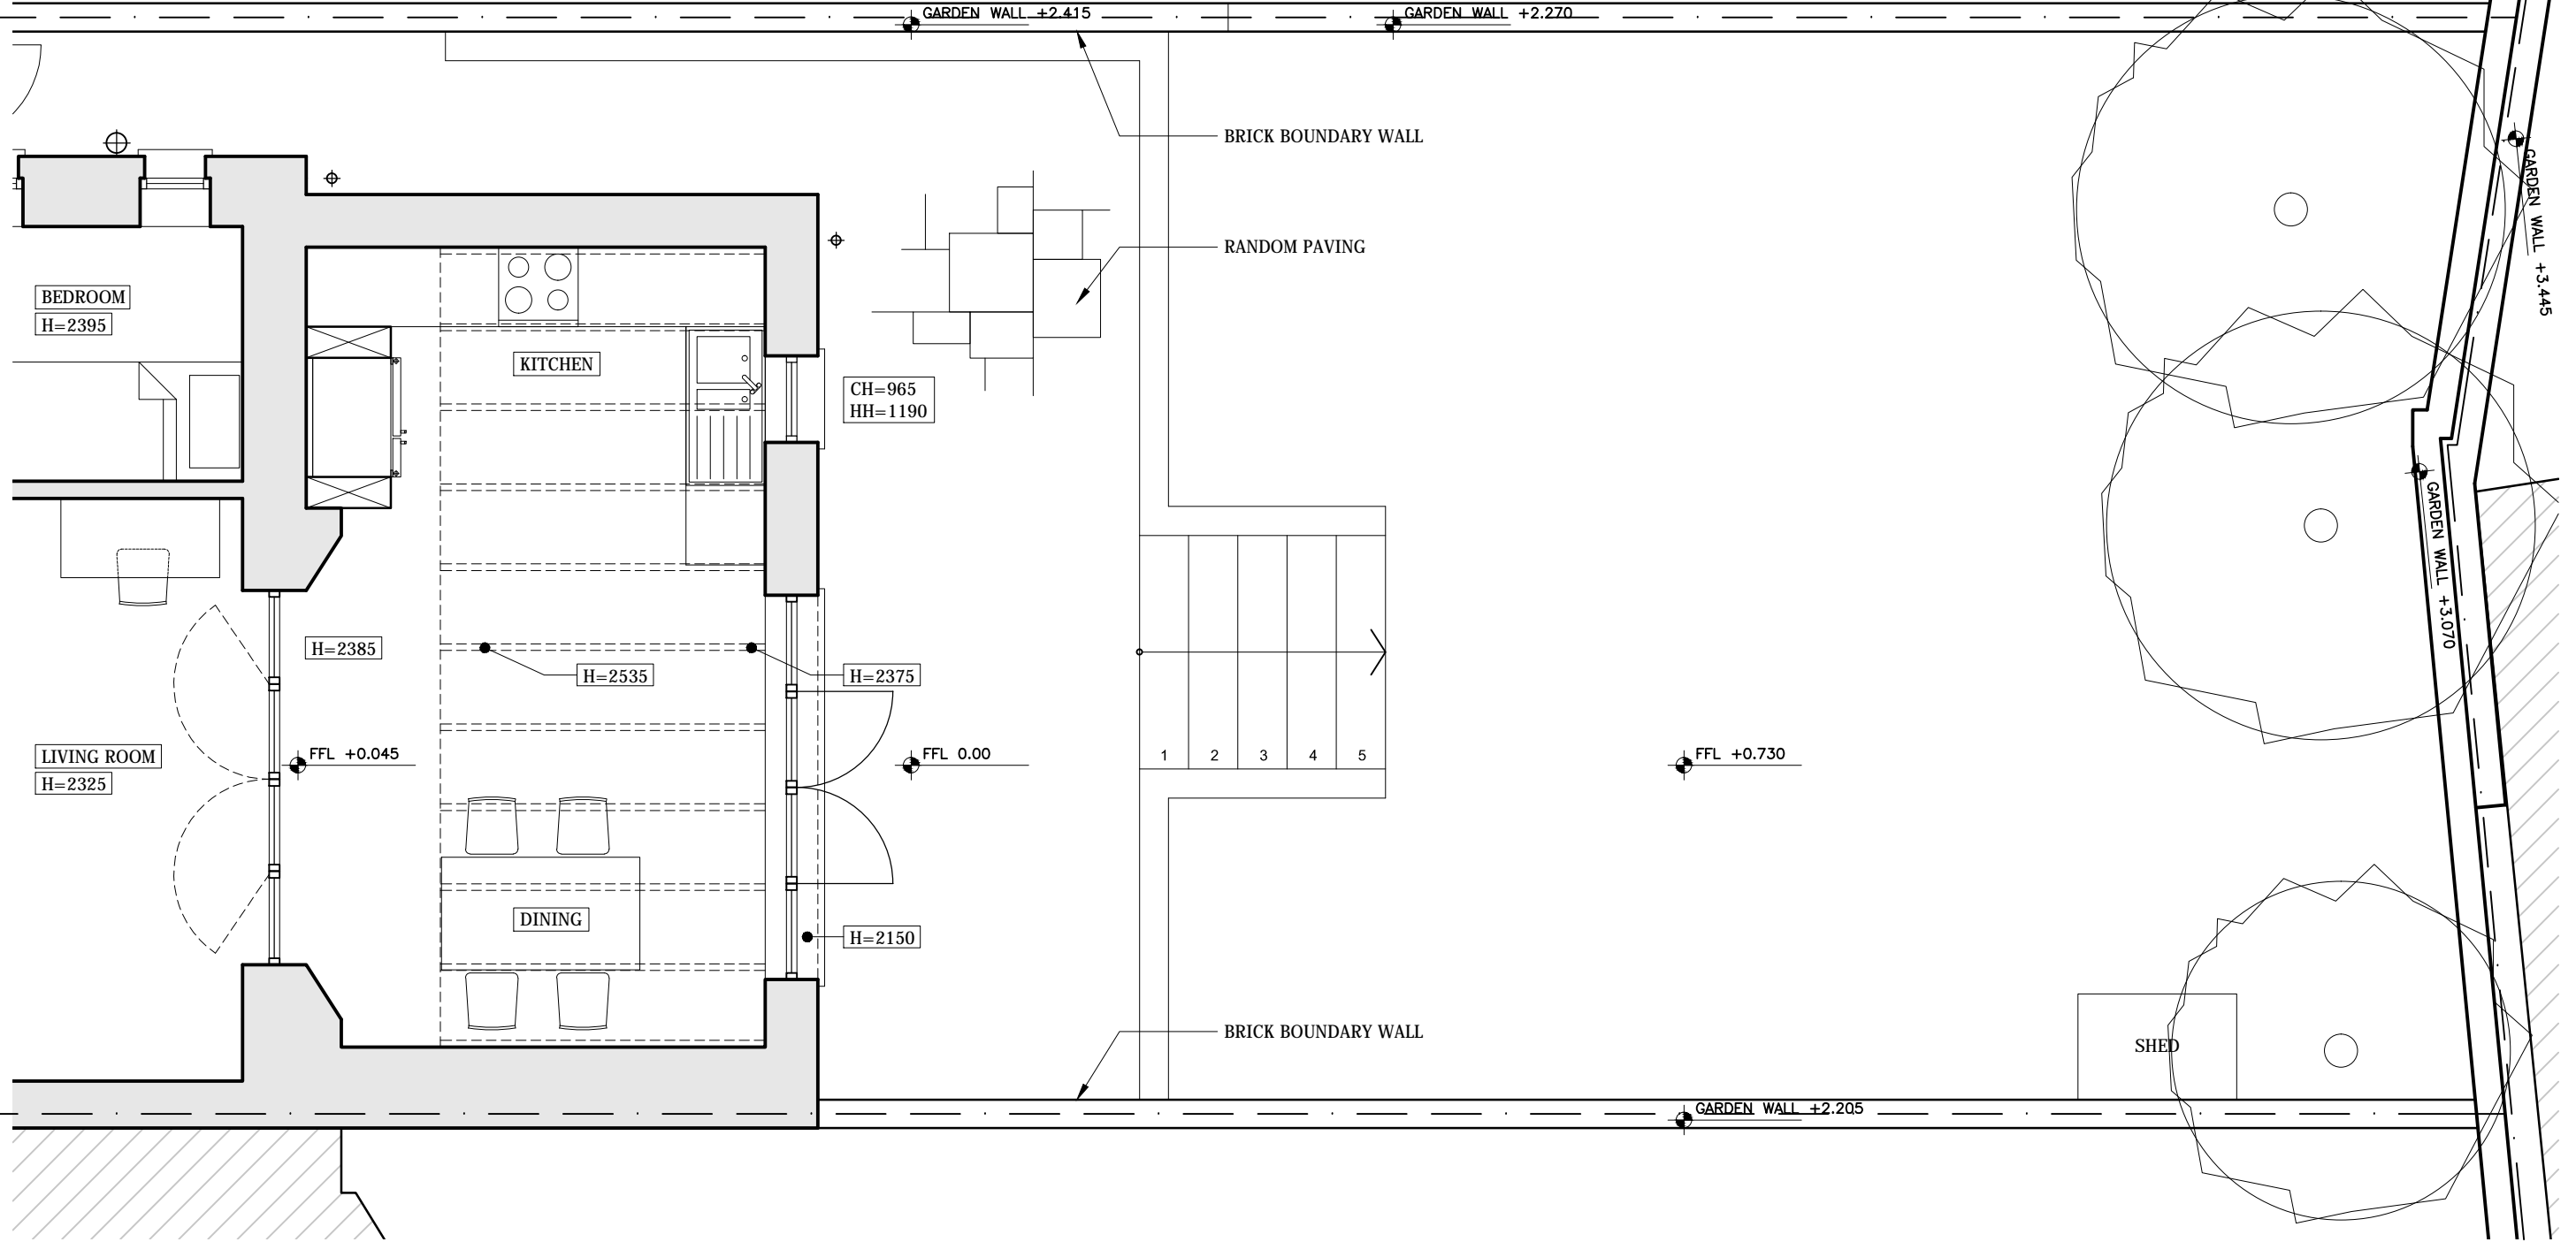



NO. 21

23 CANNON PLACE

NO. 25

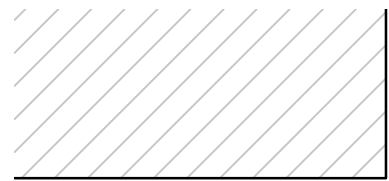

EXISTING WALLS

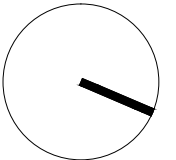

Brosh Architects

31 Burghley Ave
Borehamwood
WD6 2JL

T 0208 386 0555
E info@brosharchitects.com
W www.brosharchitects.com

PROJECT

GARDEN FLAT
23 CANNON PLACE
LONDON
NW3 1EH

DRAWING

EXISTING GARDEN FLAT - REAR GARDEN

DATE 03/09/12

SCALE 1:50@A3

DRAWING NO

23CAN-003

REVISION

P2