


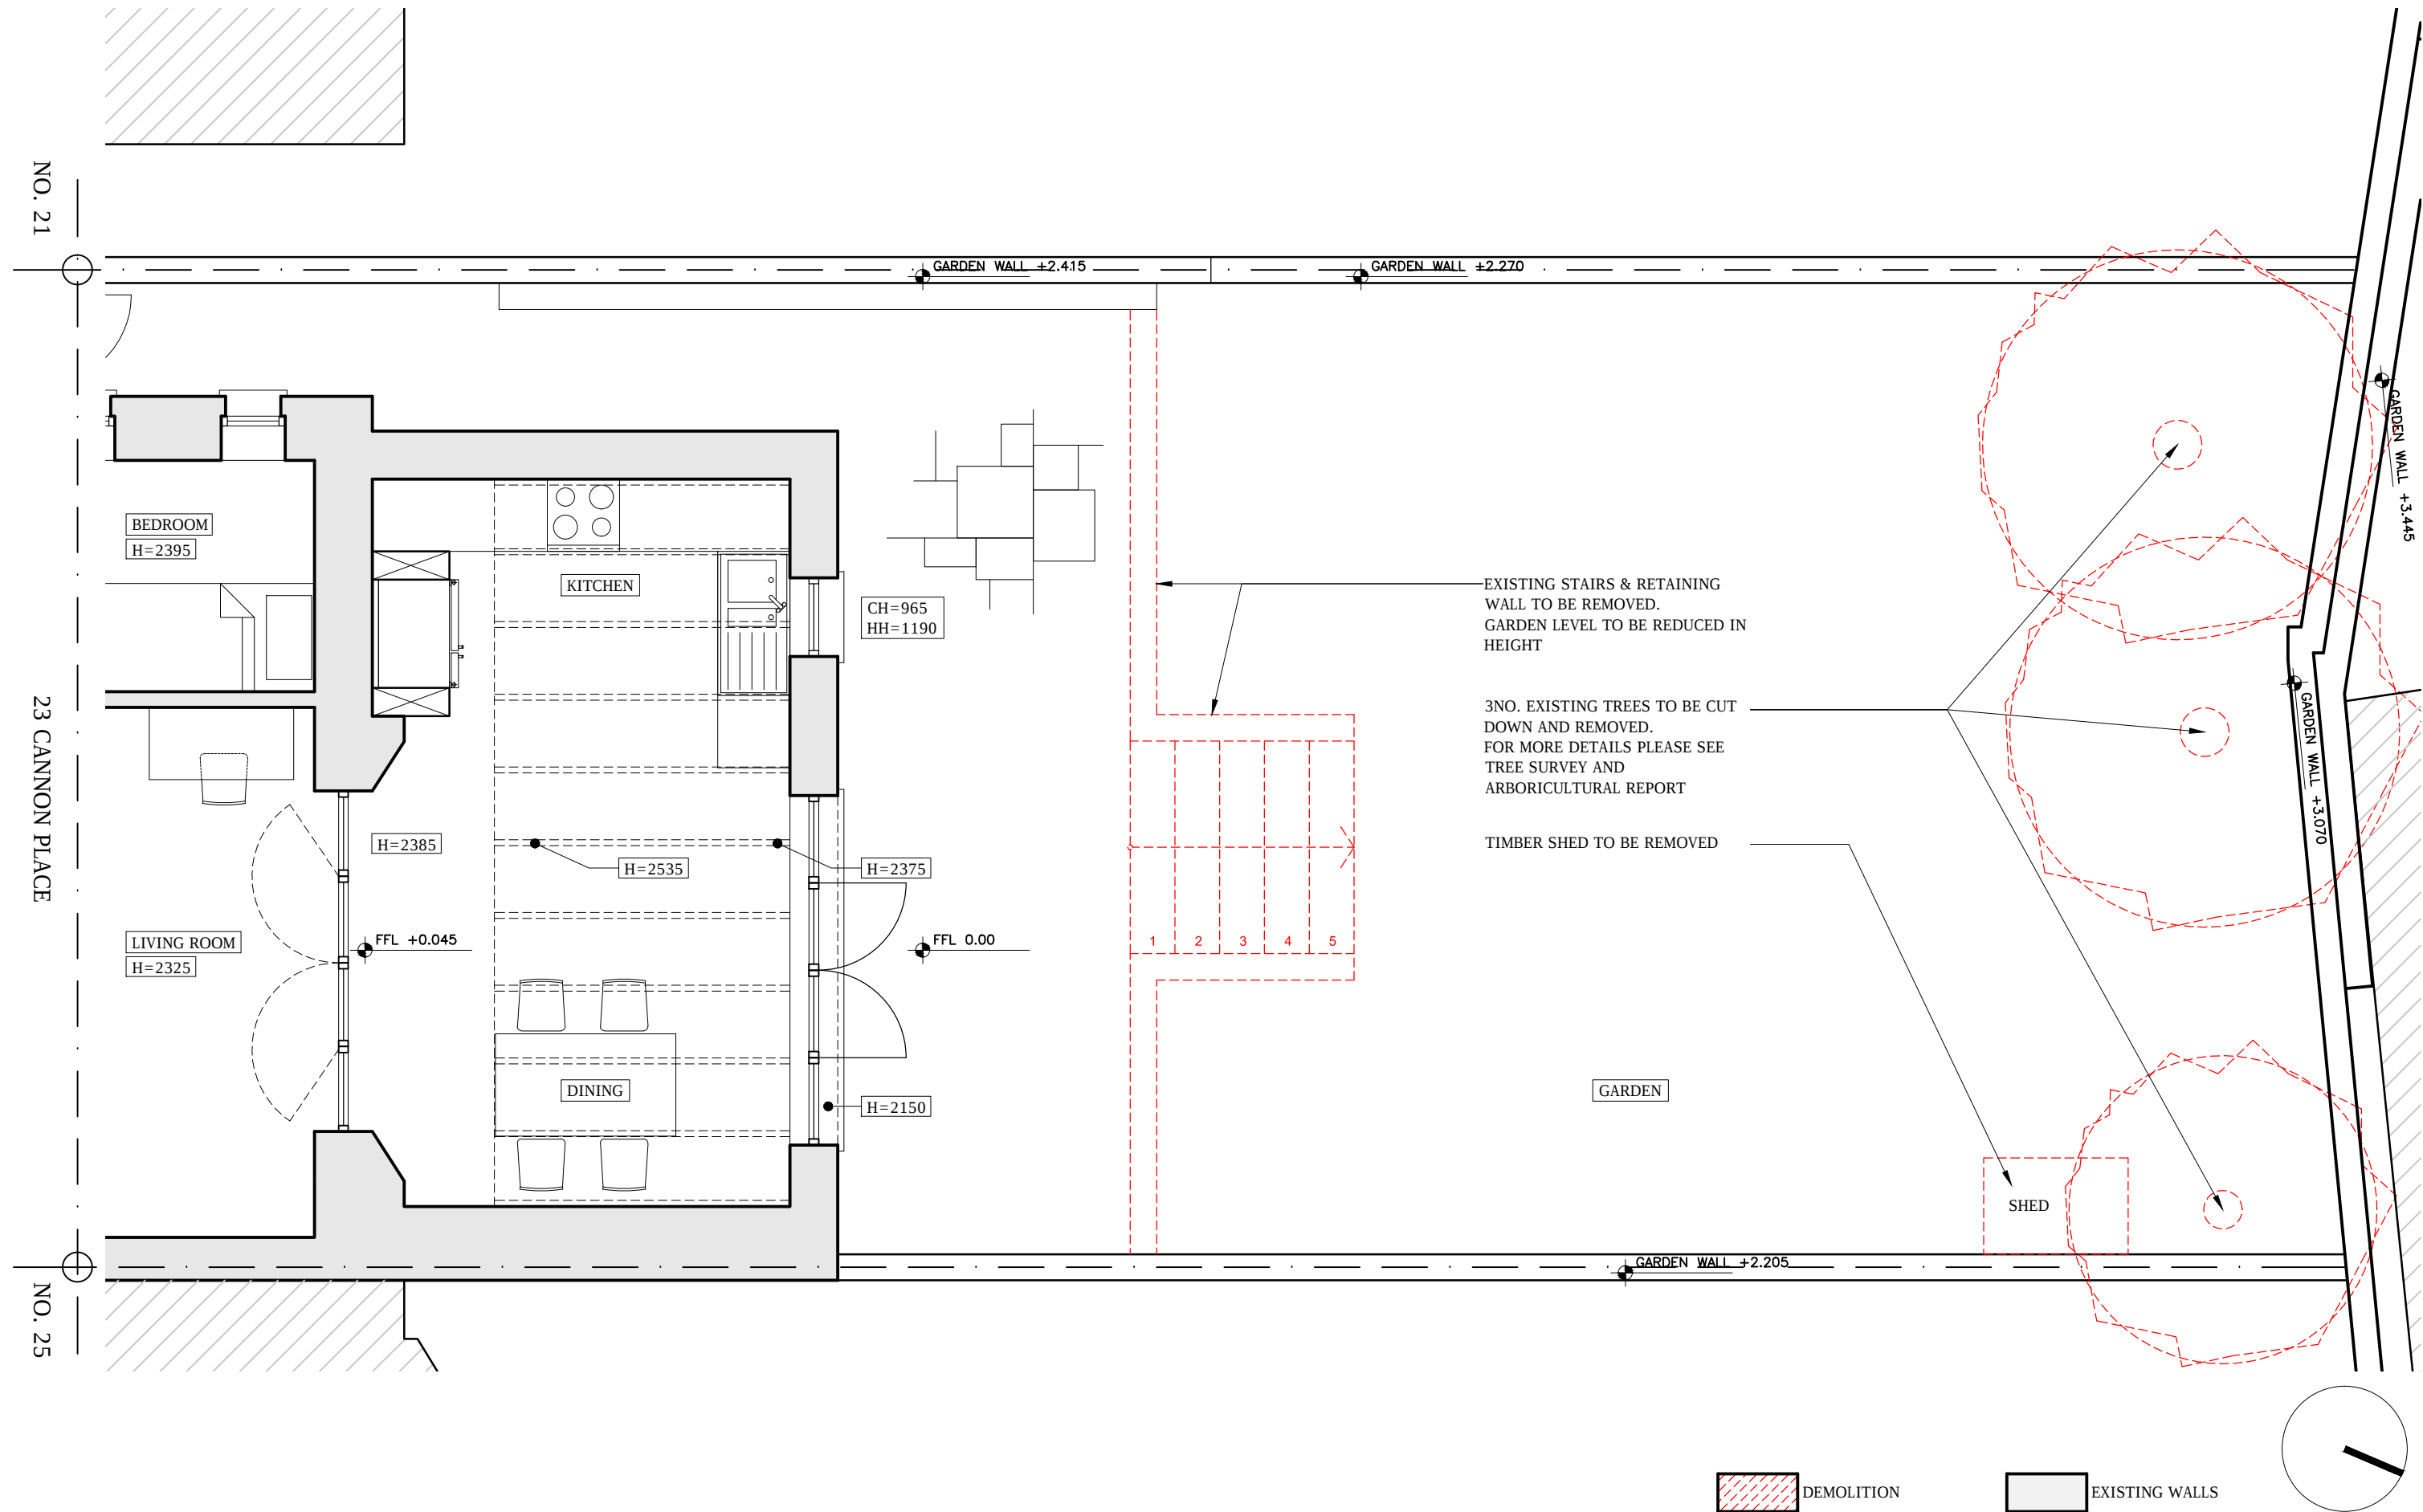

Brosh Architects

31 Burghley Ave
Borehamwood
WD6 2JL

T 0208 386 0555
E info@brosharchitects.com
W www.brosharchitects.com

PROJECT

GARDEN FLAT
23 CANNON PLACE
LONDON
NW3 1EH

DRAWING

DEMOLITION LAYOUT - GARDEN FLAT - REAR
GARDEN

DATE

03/09/12

SCALE

1:50@A3

DRAWING NO

23CAN-010

REVISION

P2