


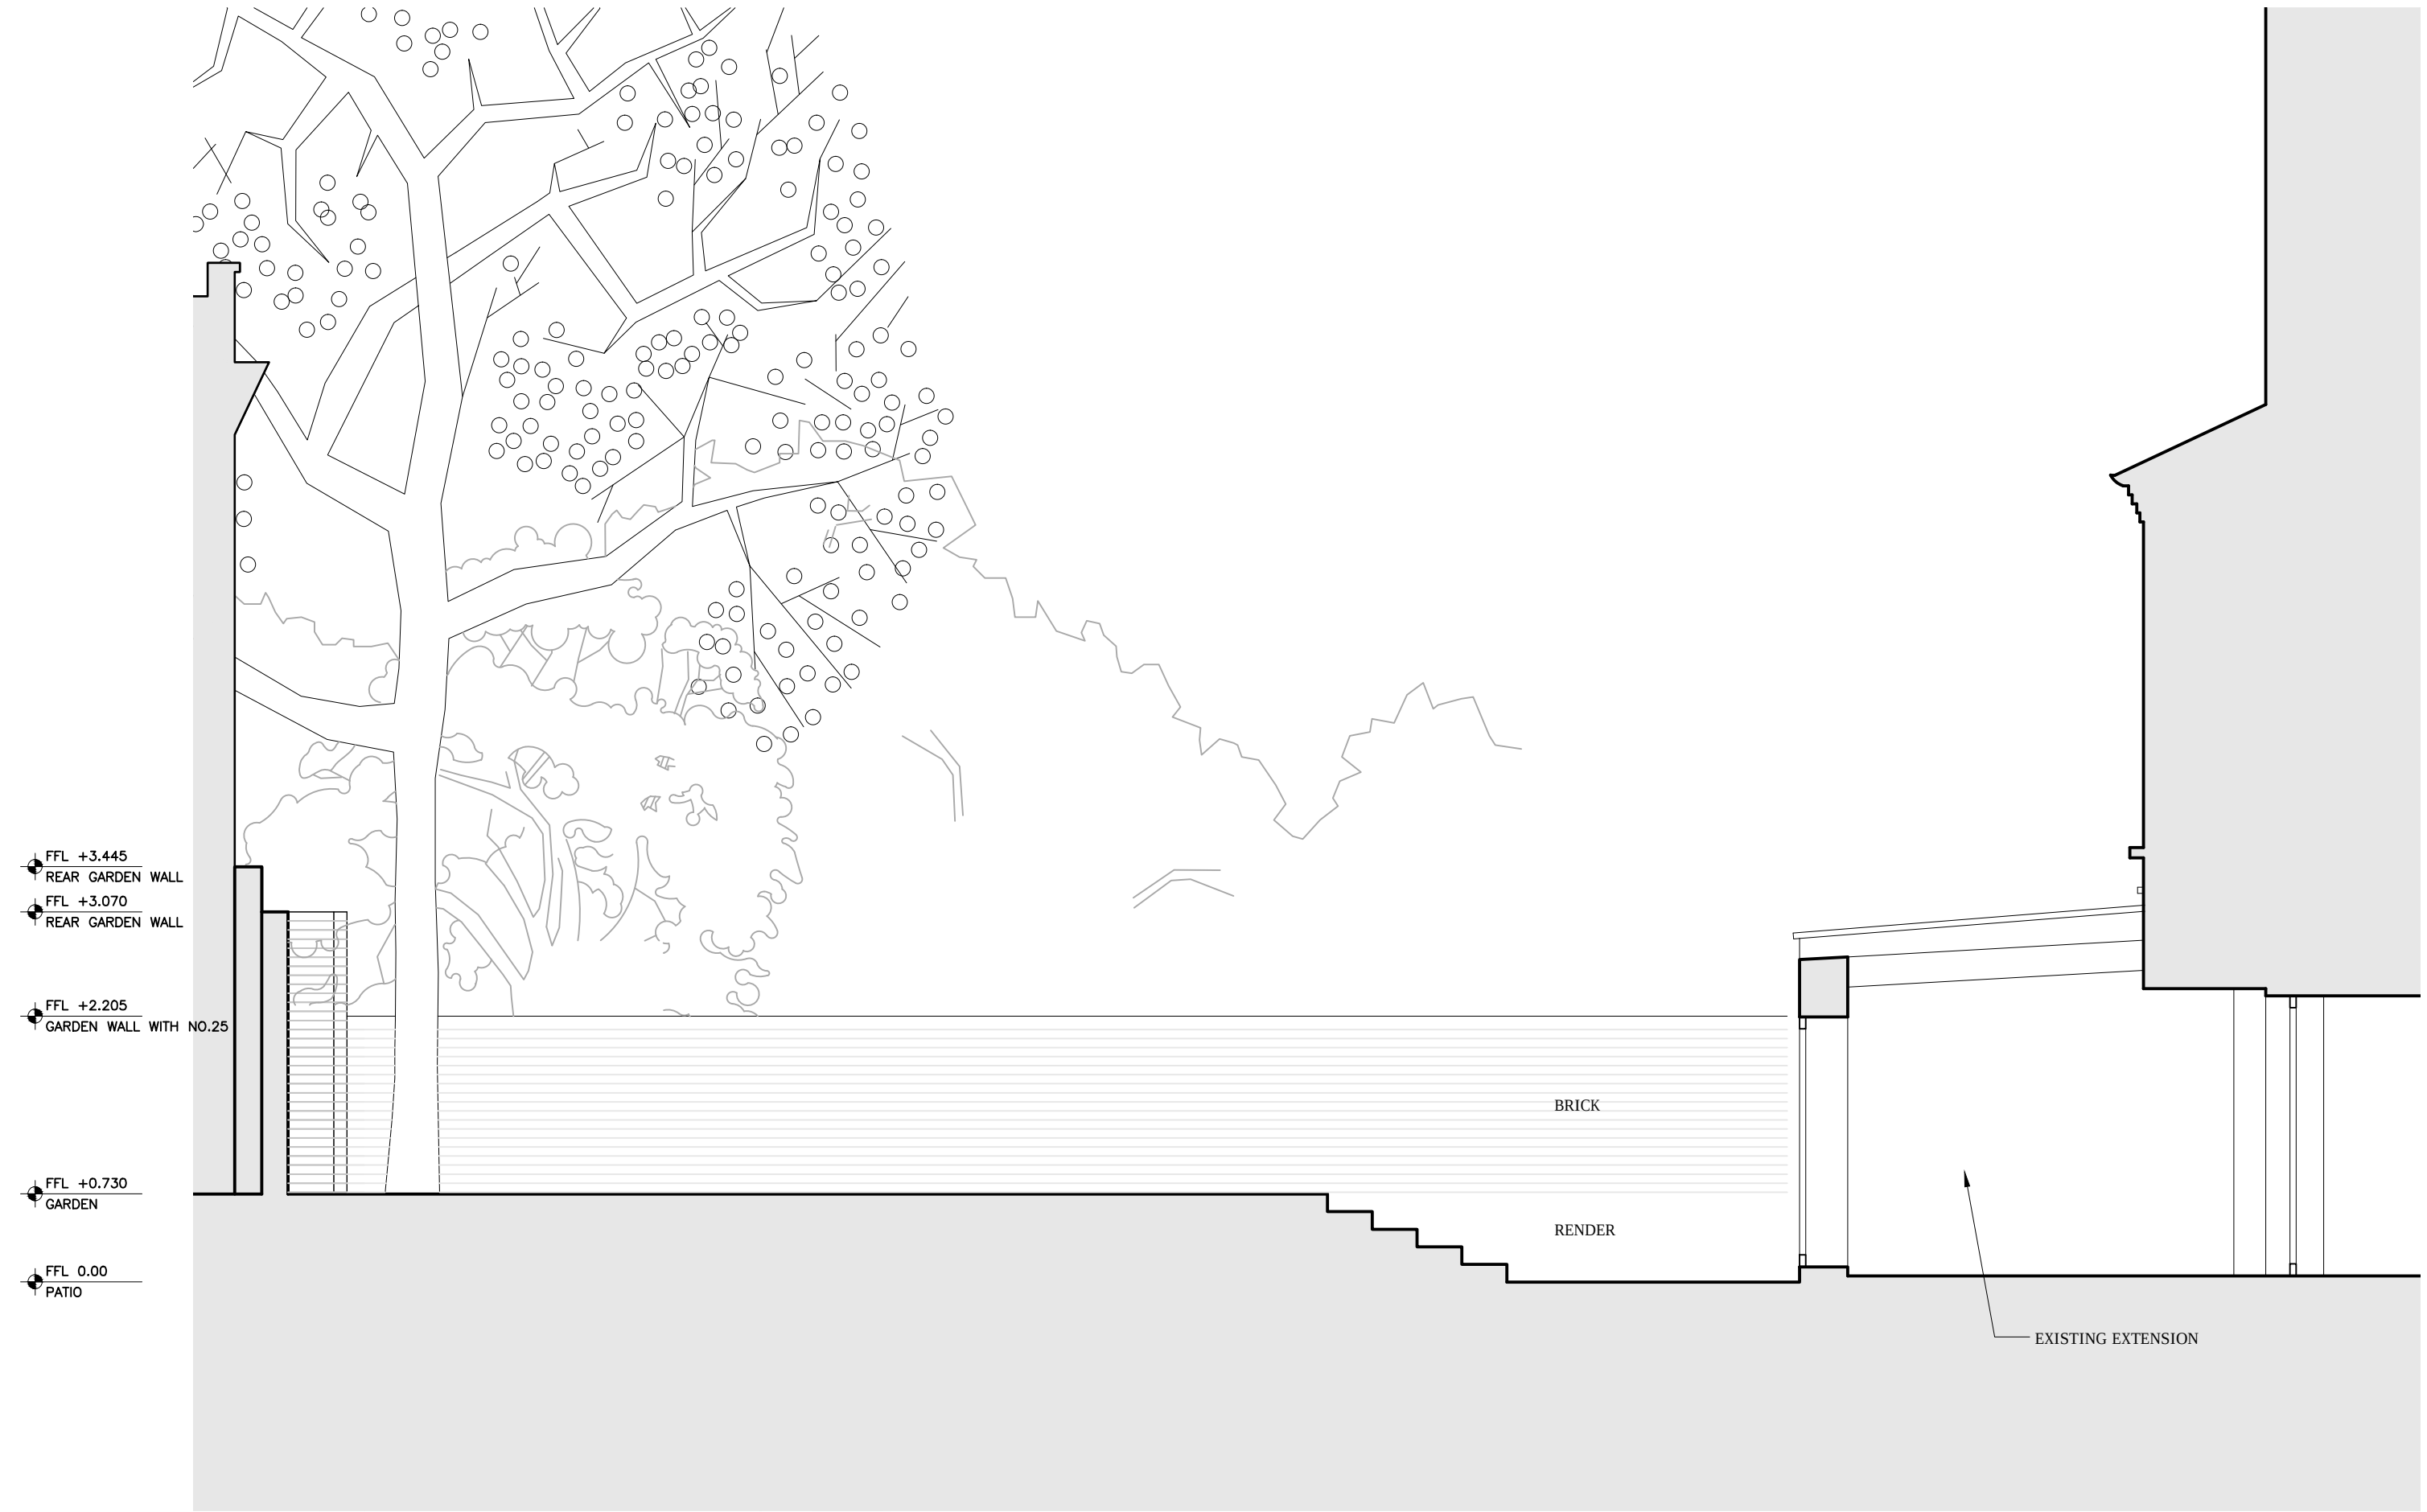

Brosh Architects 31 Burghley Ave Borehamwood WD6 2JL T 0208 386 0555 E info@brosharchitects.com W www.brosharchitects.com		PROJECT		DRAWING NO	
		GARDEN FLAT 23 CANNON PLACE LONDON NW3 1EH		EXISTING SECTION - REAR GARDEN 23CAN-020	
		DATE03/09/12		SCALE1:50@A3	
				REVISIONP1	