


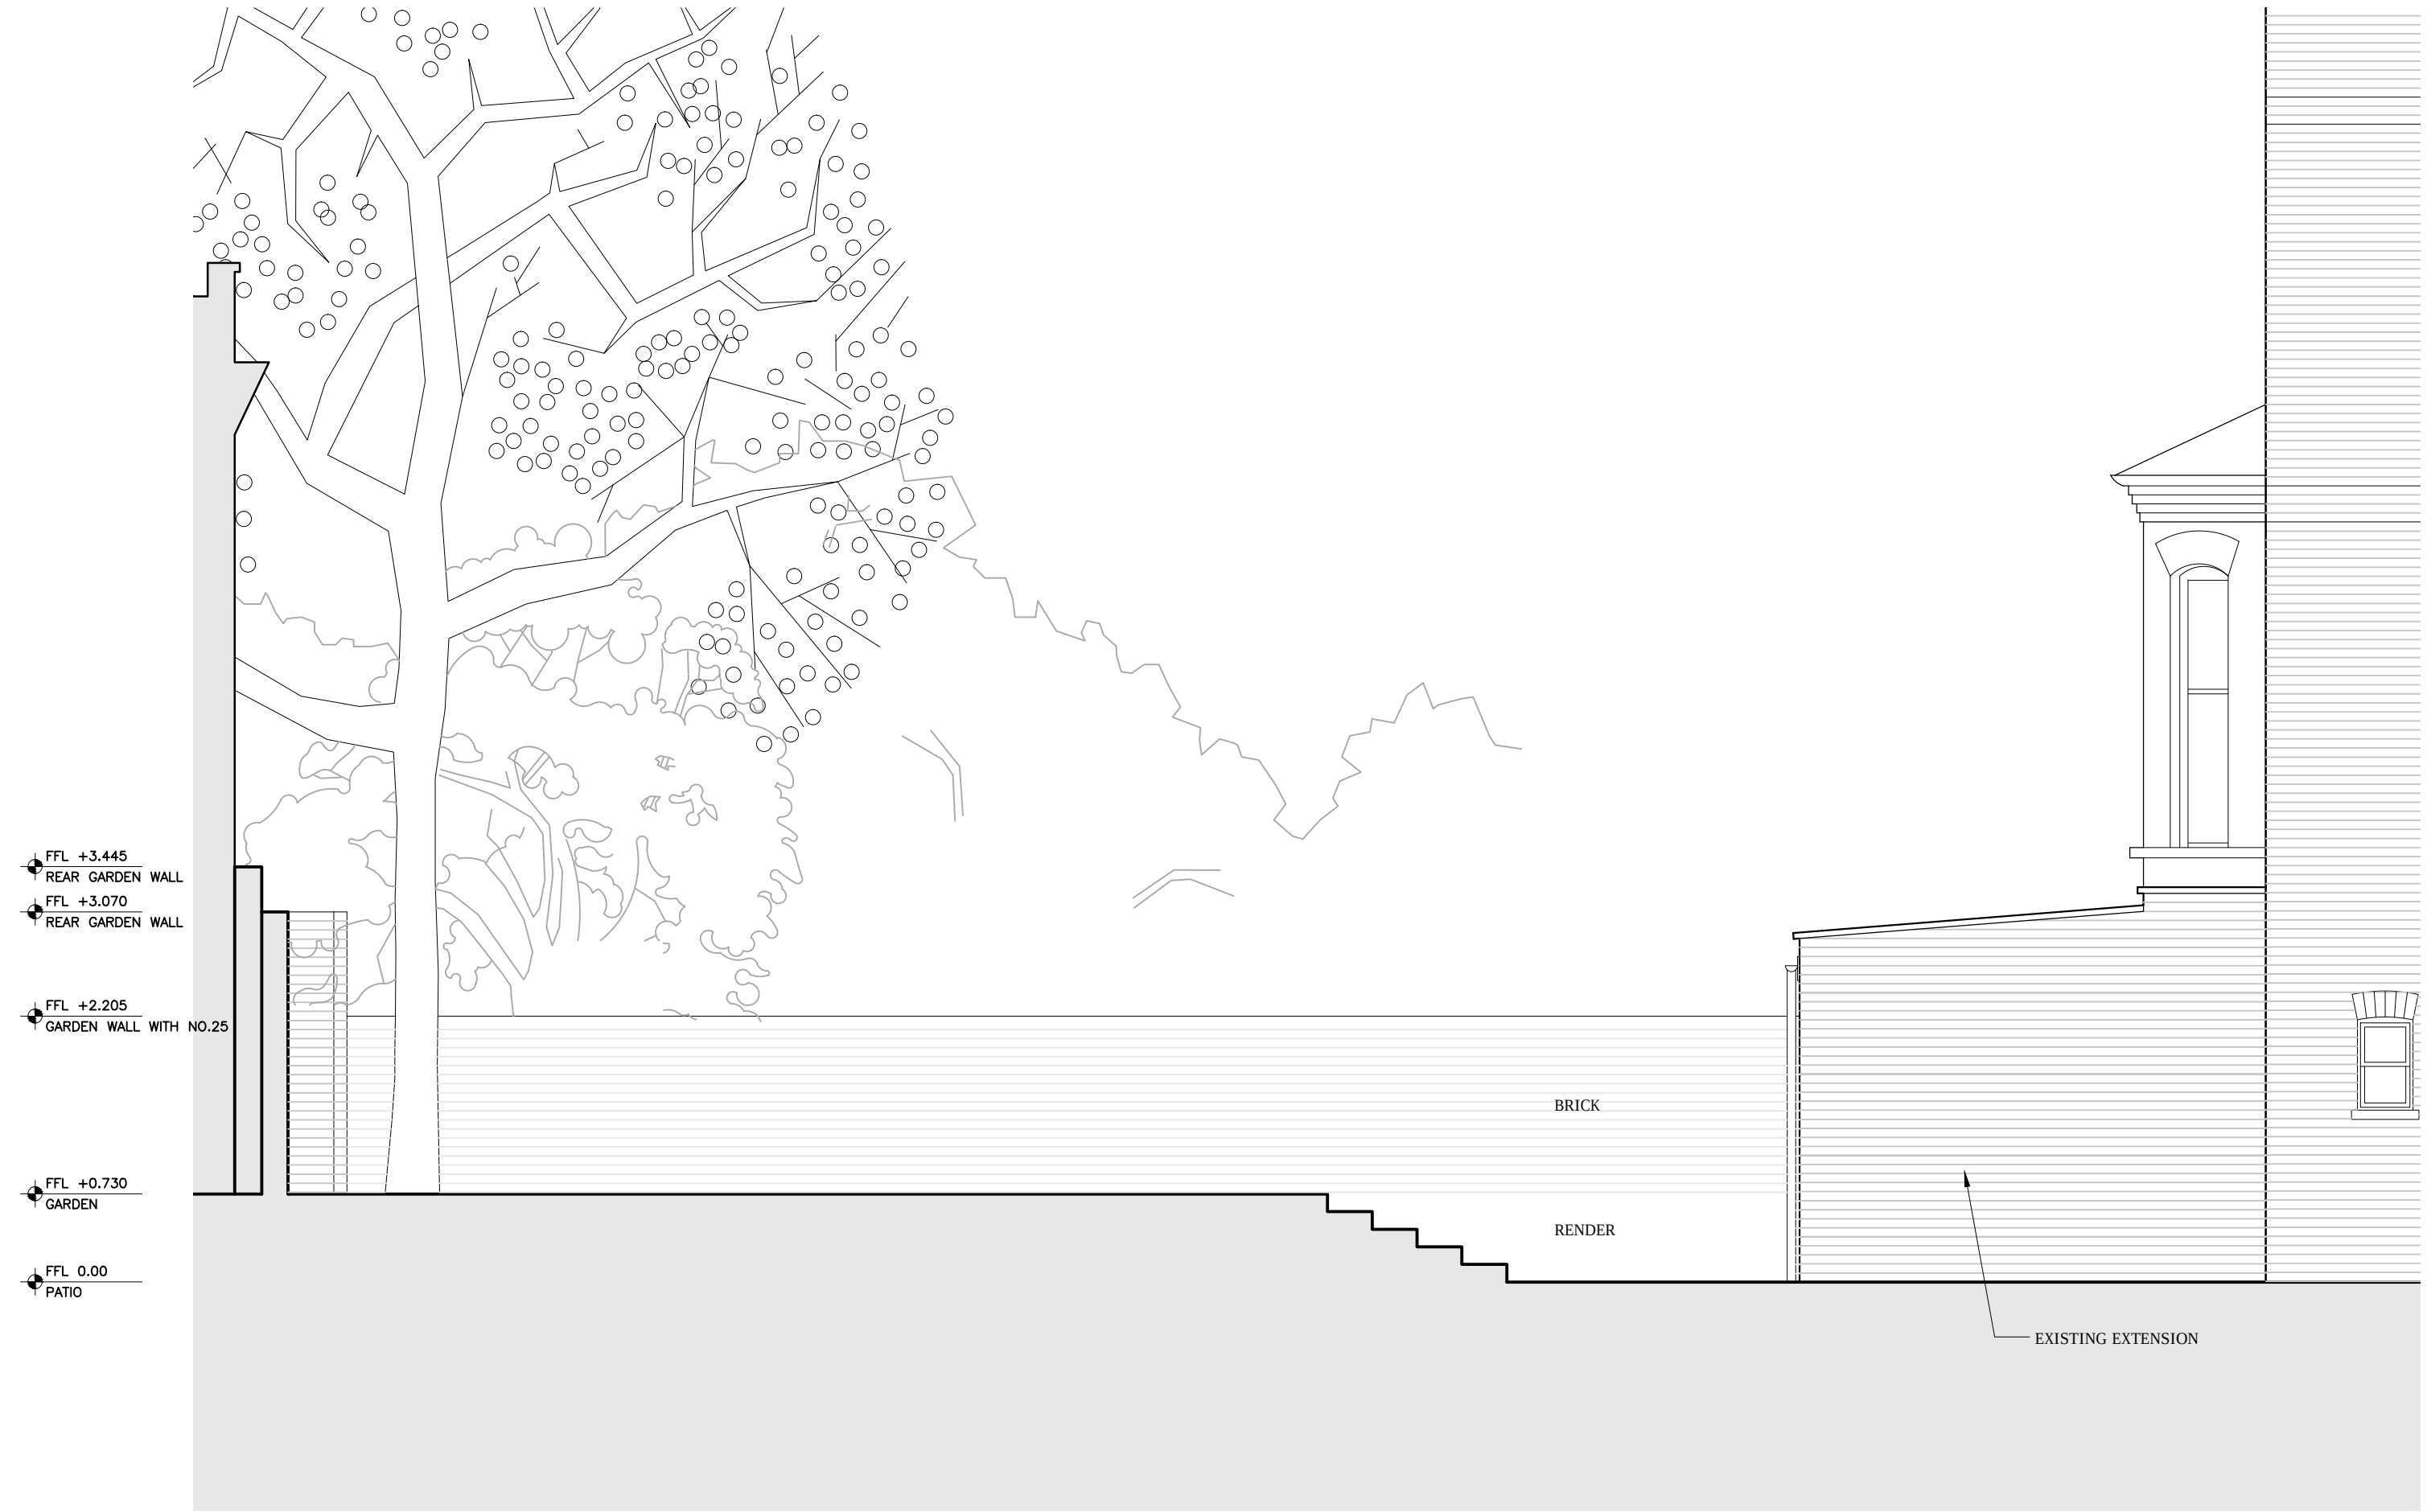

Brosh Architects	PROJECT	DRAWING	DRAWING NO
31 Burghley Ave Borehamwood WD6 2JL	GARDEN FLAT 23 CANNON PLACE LONDON NW3 1EH	EXISTING SIDE ELEVATION - REAR GARDEN	23CAN-031
T 0208 386 0555 E info@brosharchitects.com W www.brosharchitects.com		DATE	REVISION
		03/09/12	P1
		SCALE	
		1:50@A3	