



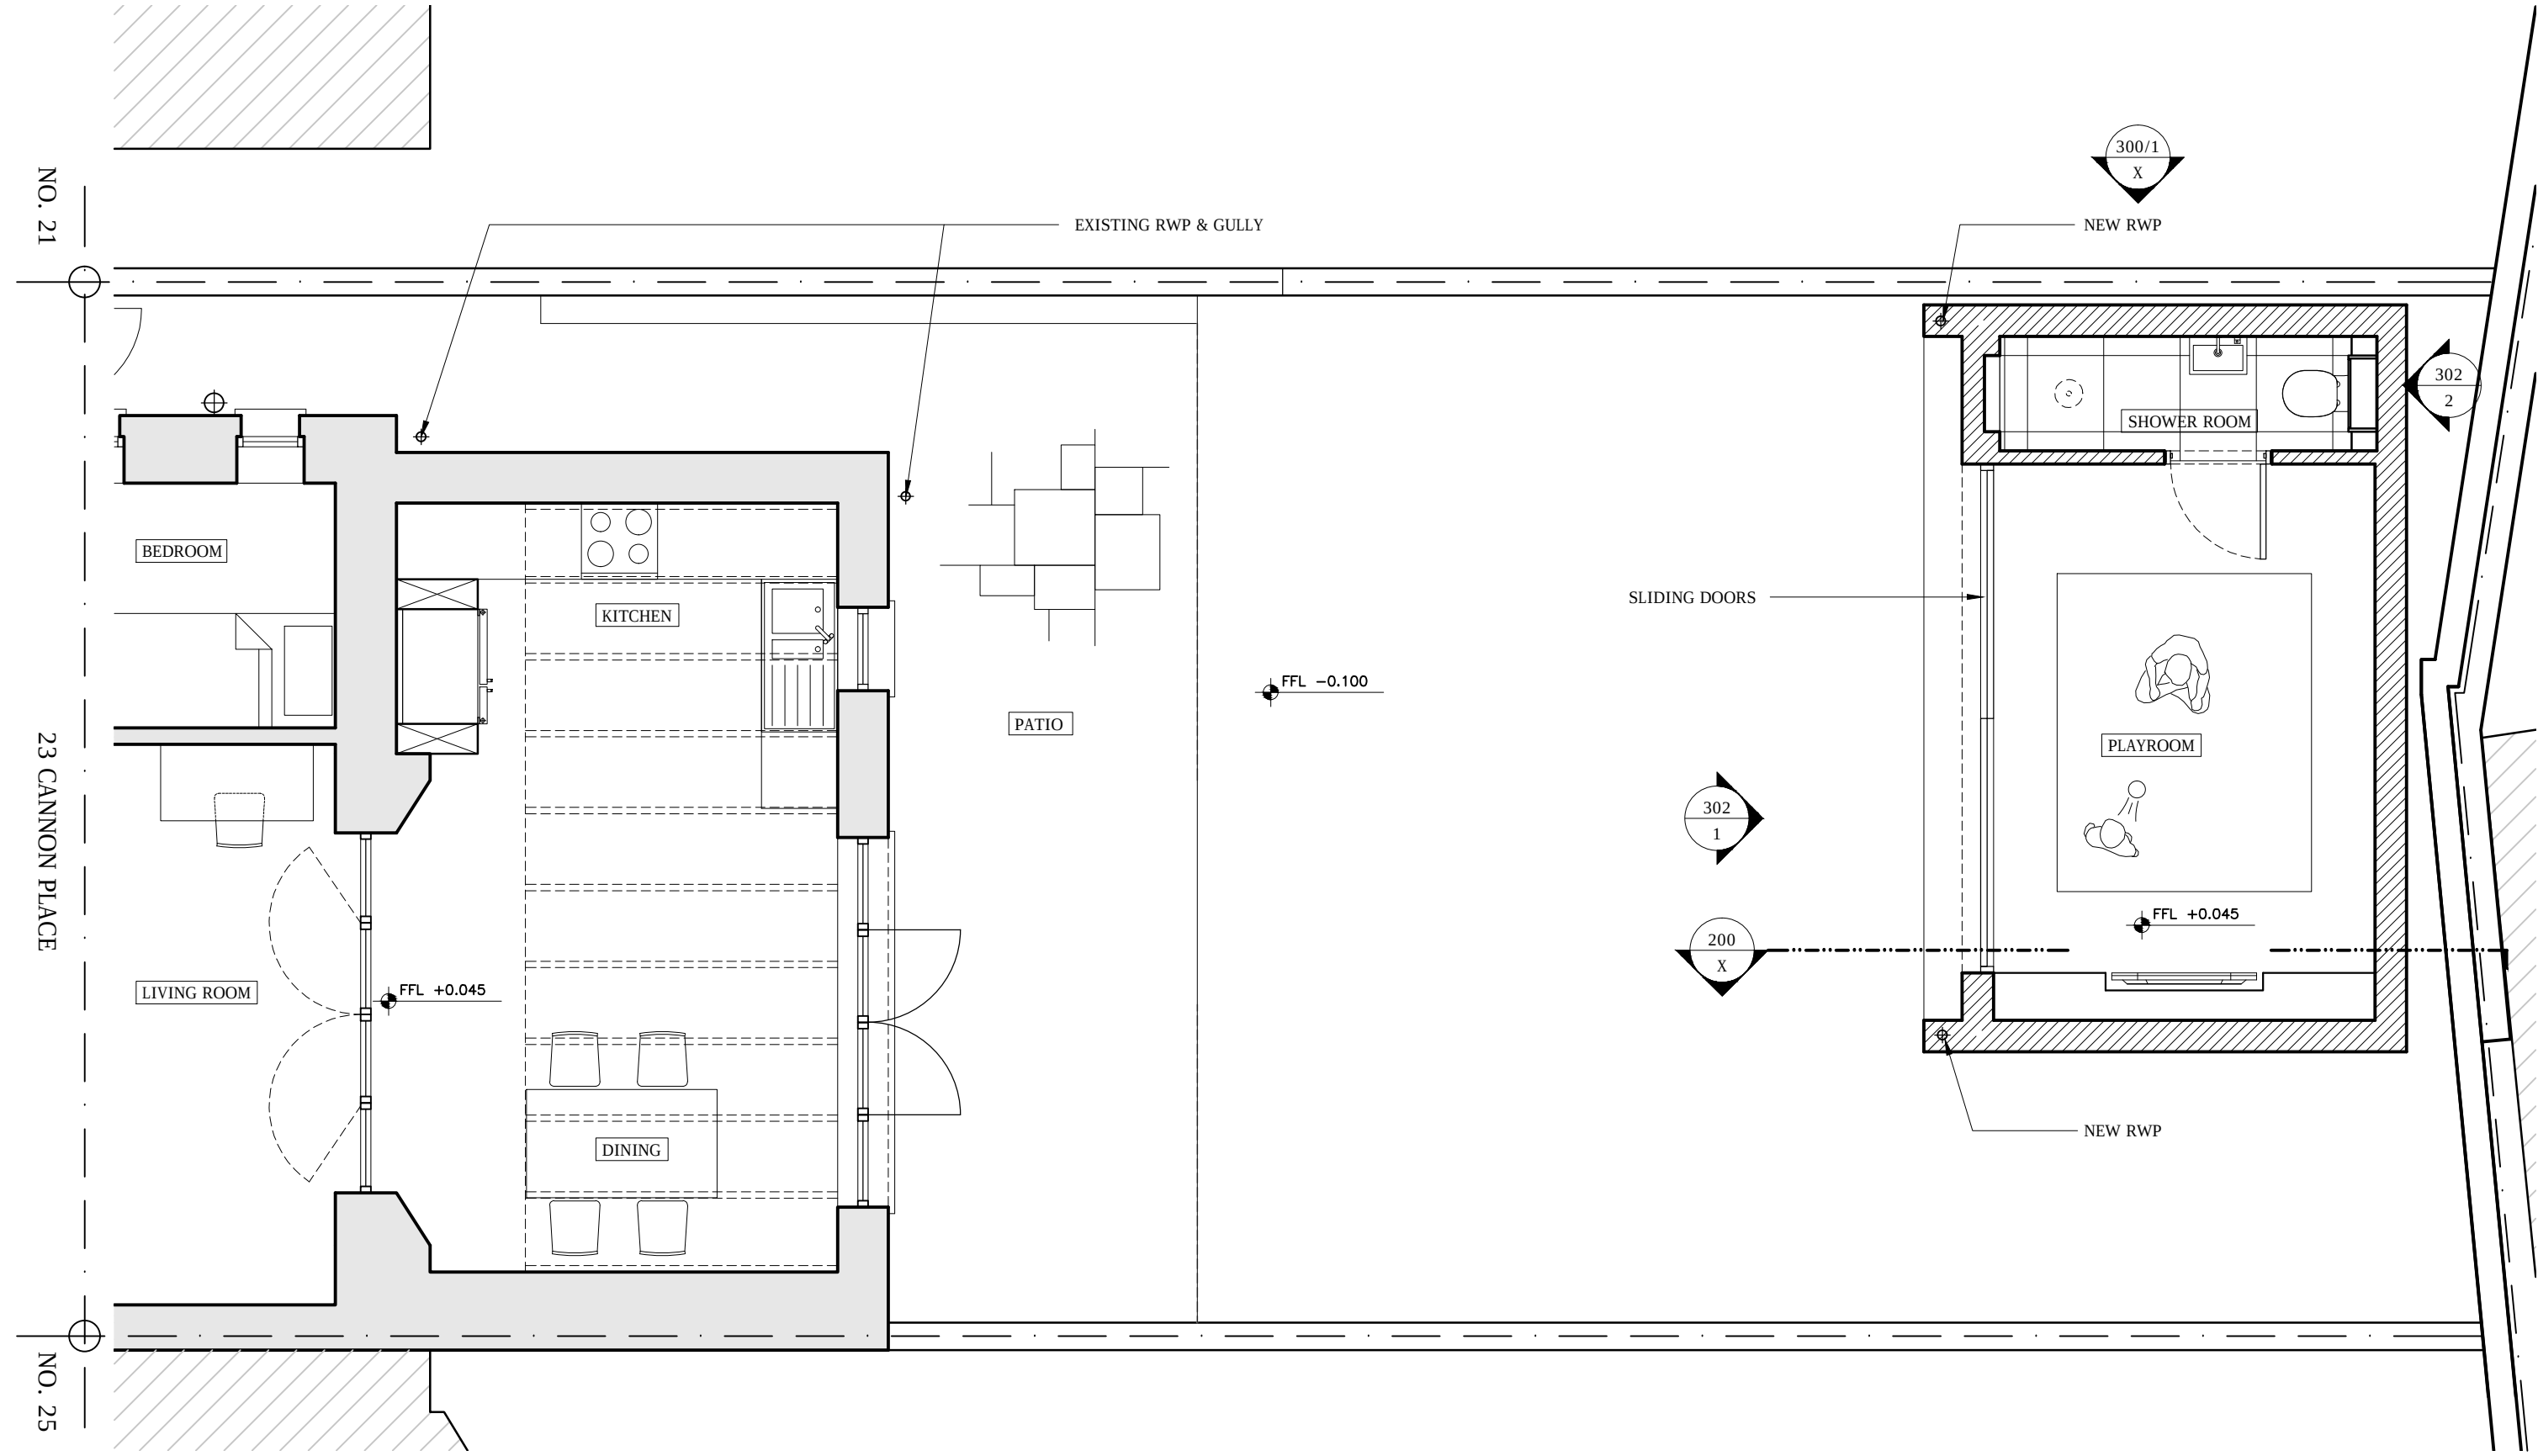

GROSS PLAYHOUSE AREA: 20 SQM


INTERNAL PLAYHOUSE AREA: 16 SQM

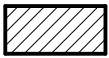

NEW WALLS



EXISTING WALLS

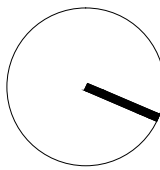

Brosh Architects		PROJECT GARDEN FLAT 23 CANNON PLACE LONDON NW3 1EH	DRAWING PROPOSED PLAYHOUSE		DRAWING NO 23CAN-101	
31 Burghley Ave Borehamwood WD6 2JL	T 0208 386 0555 E info@brosharchitects.com W www.brosharchitects.com		DATE 19/11/12	SCALE 1:50@A3	REVISION	P3