


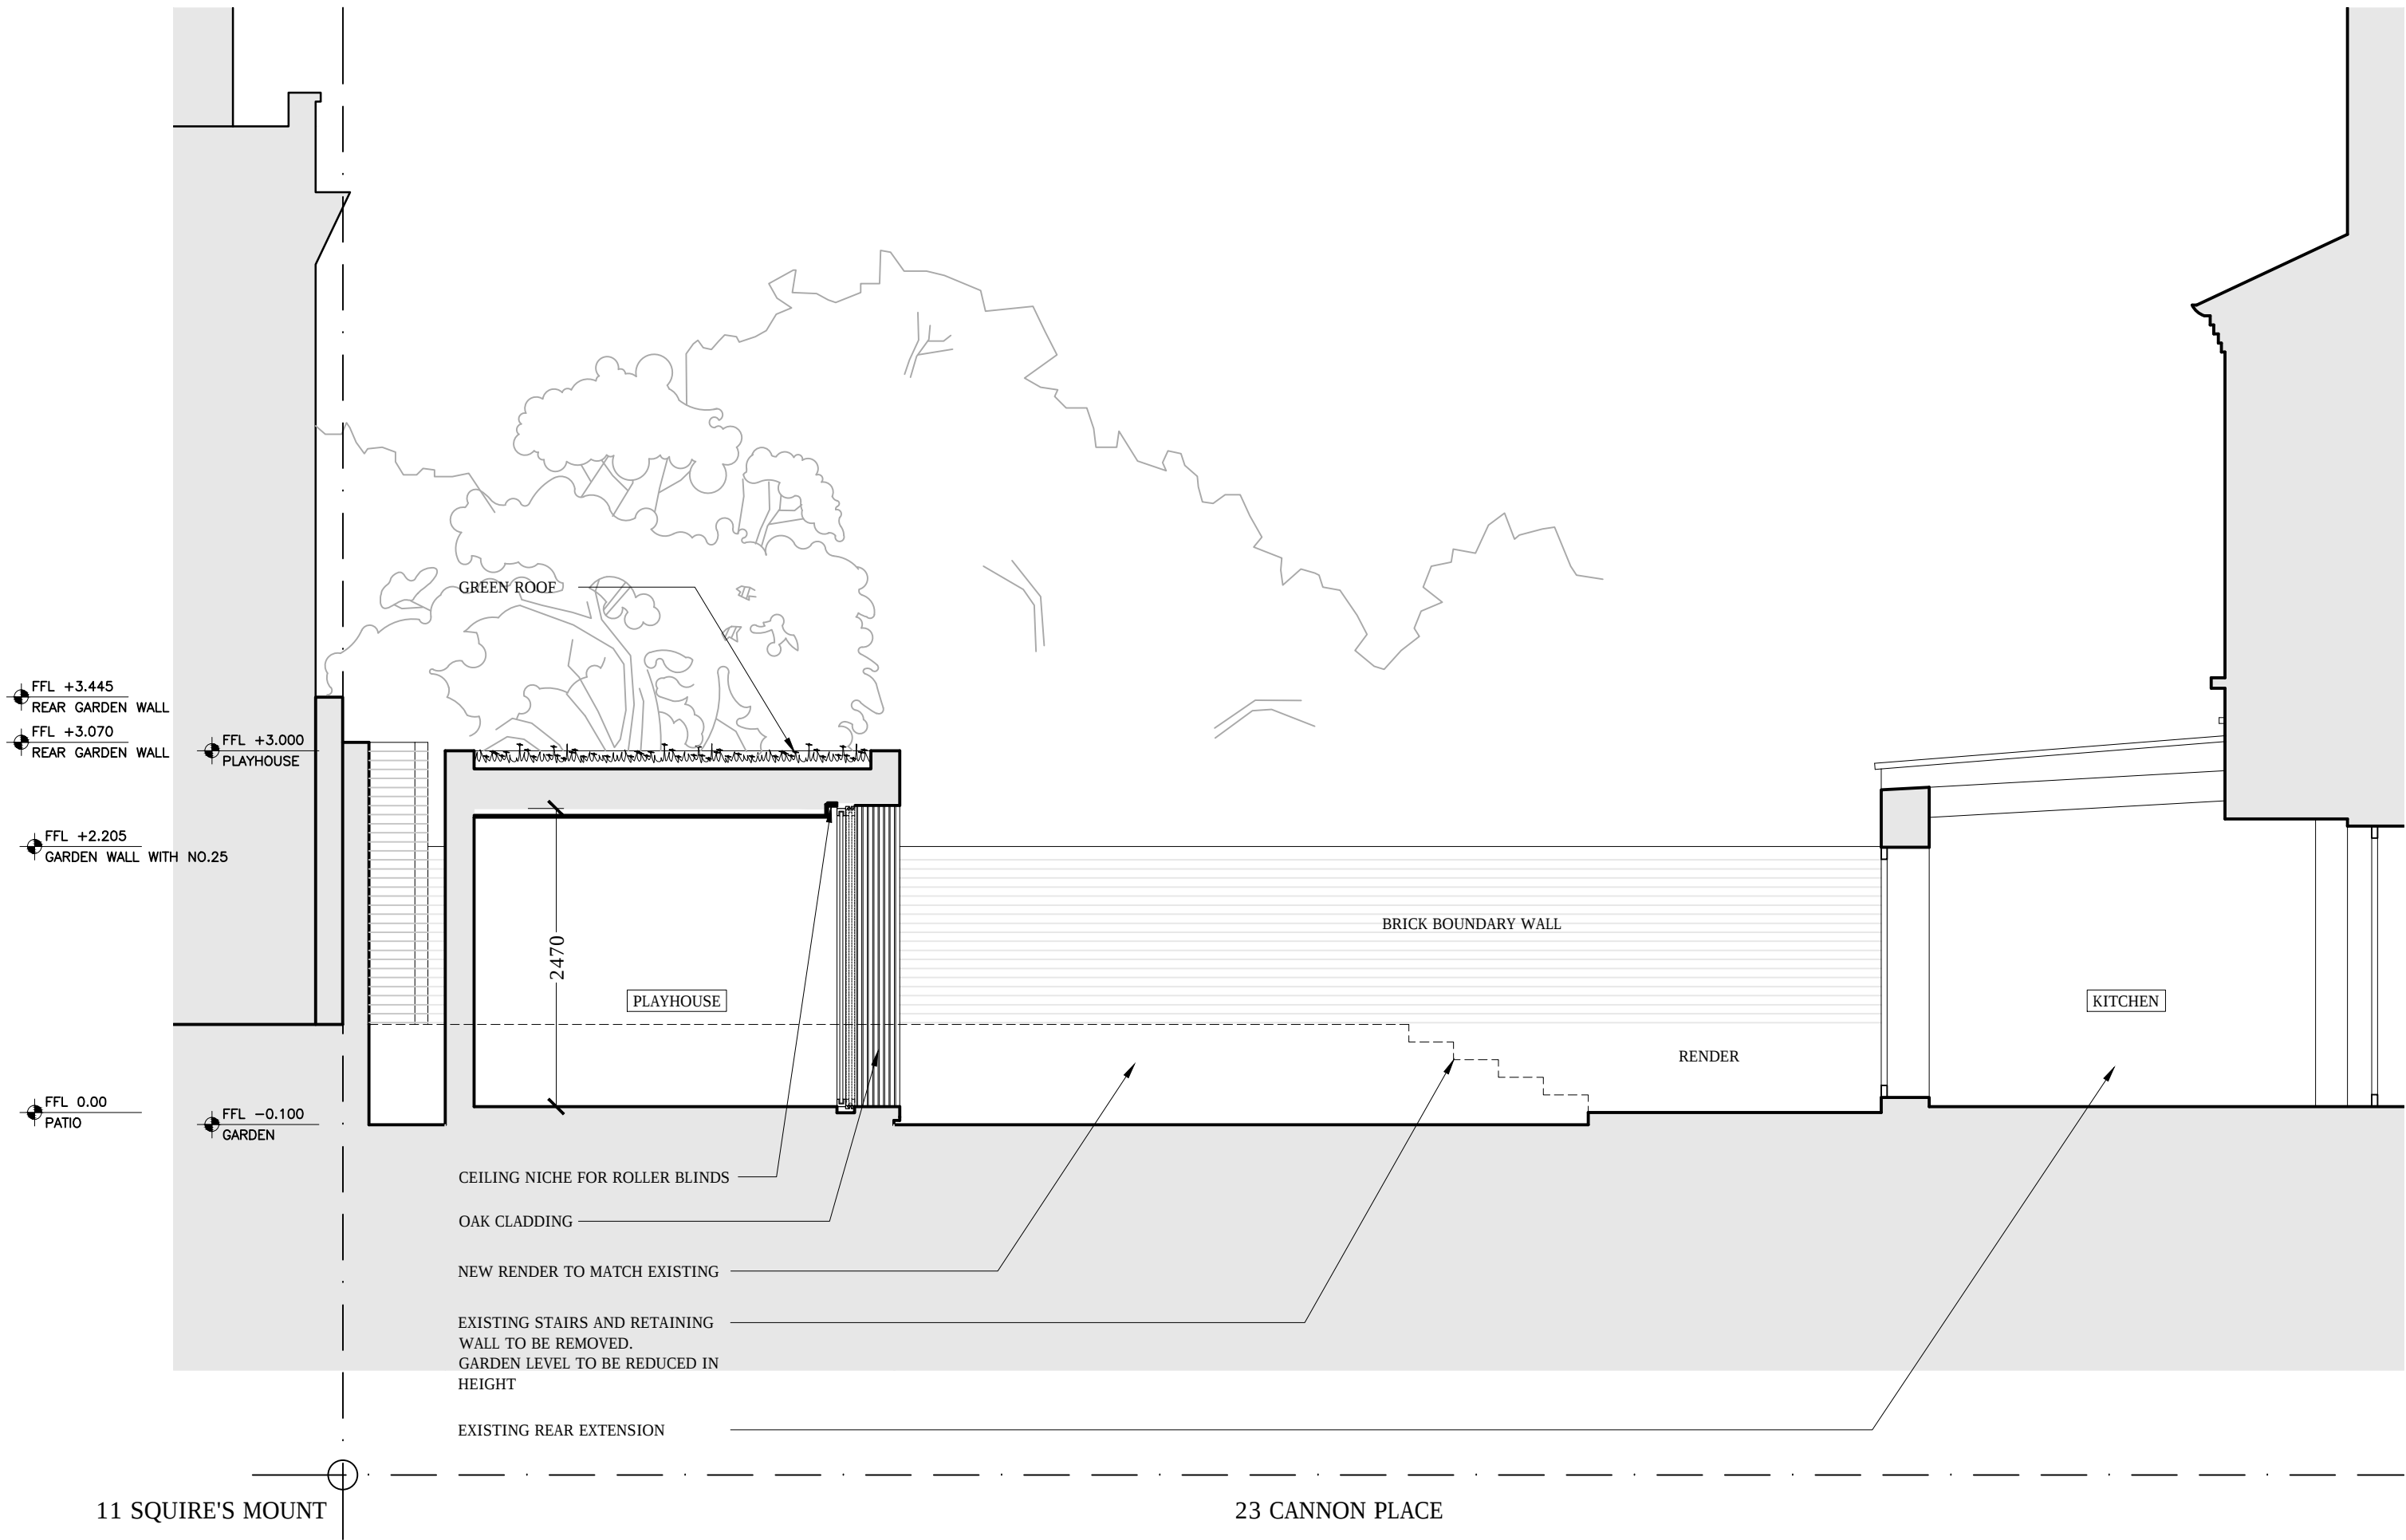

Brosh Architects		PROJECT		DRAWING		DRAWING NO	
31 Burghley Ave Borehamwood WD6 2JL		GARDEN FLAT 23 CANNON PLACE LONDON NW3 1EH		PROPOSED SECTION		23CAN-200	
T 0208 386 0555 E info@brosharchitects.com W www.brosharchitects.com		DATE		SCALE		REVISION	
		03/09/12		1:50@A3		P1	