


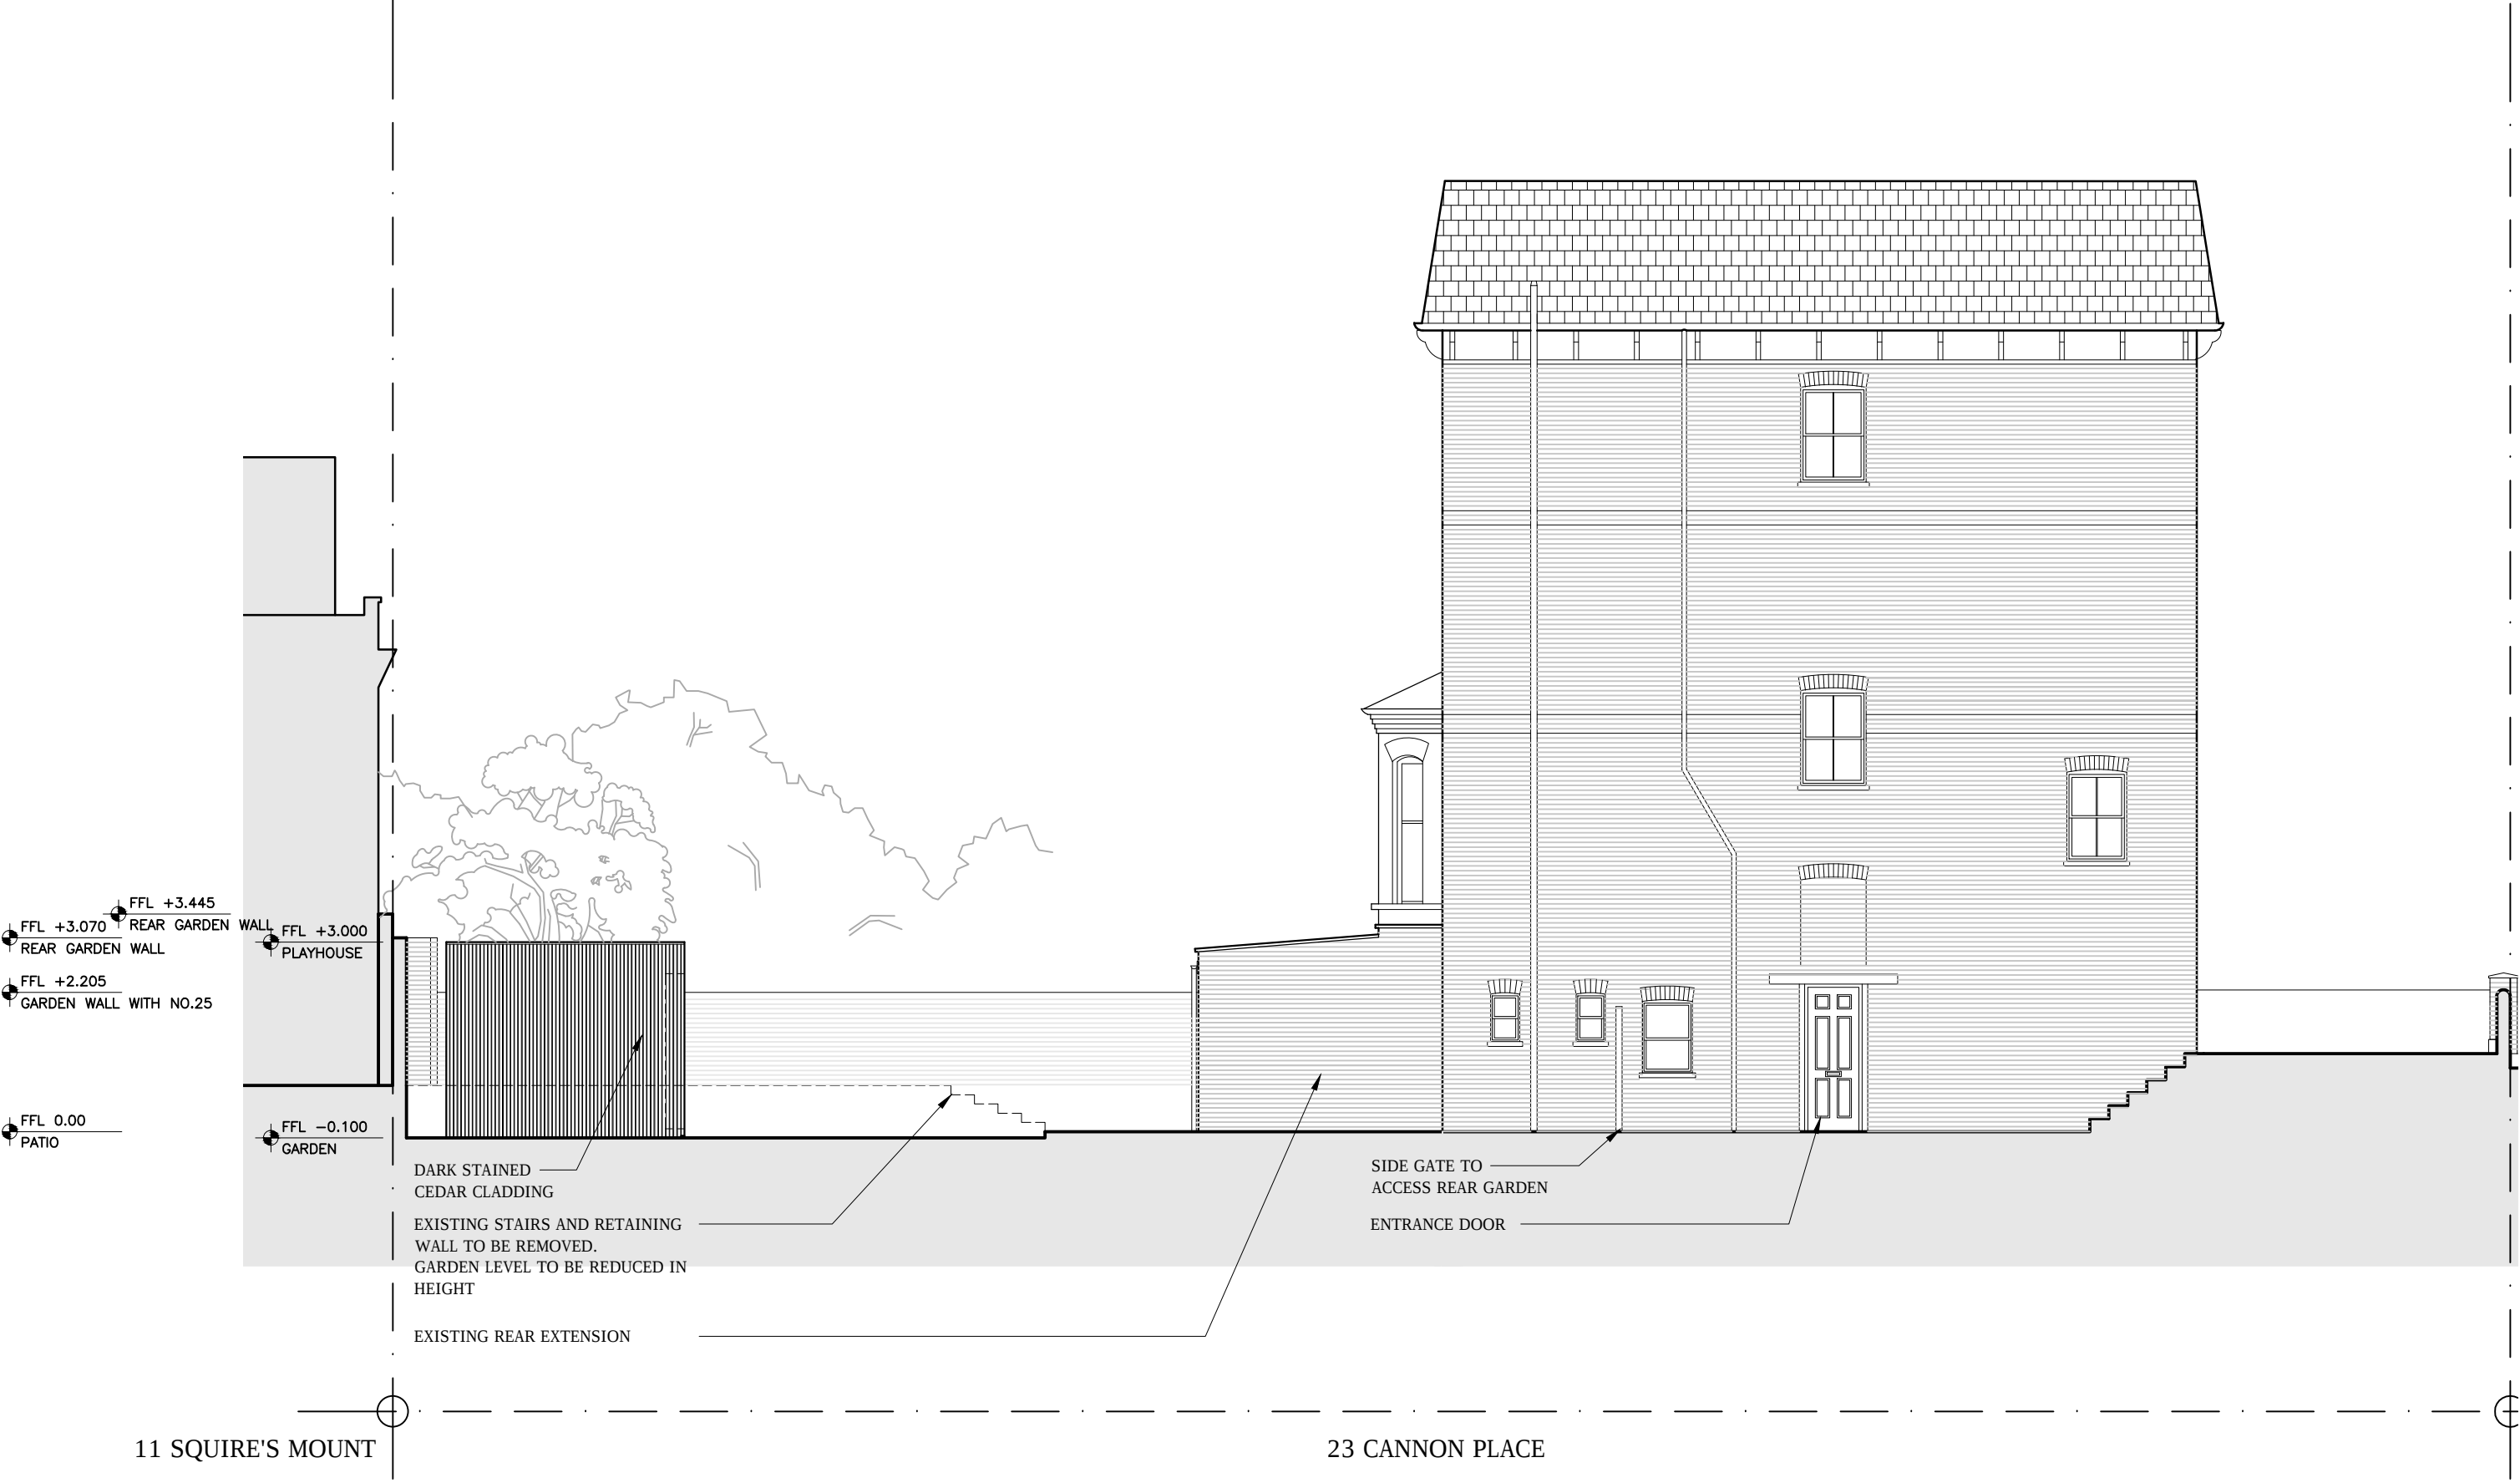

|                                           |                                                                            |                                                                |                                    |                   |                         |    |
|-------------------------------------------|----------------------------------------------------------------------------|----------------------------------------------------------------|------------------------------------|-------------------|-------------------------|----|
| <b>Brosh Architects</b>                   |                                                                            | PROJECT<br>GARDEN FLAT<br>23 CANNON PLACE<br>LONDON<br>NW3 1EH | DRAWING<br>PROPOSED SIDE ELEVATION |                   | DRAWING NO<br>23CAN-300 |    |
| 31 Burghley Ave<br>Borehamwood<br>WD6 2JL | T 0208 386 0555<br>E info@brosharchitects.com<br>W www.brosharchitects.com |                                                                | DATE<br>03/09/12                   | SCALE<br>1:100@A3 | REVISION                | P1 |