


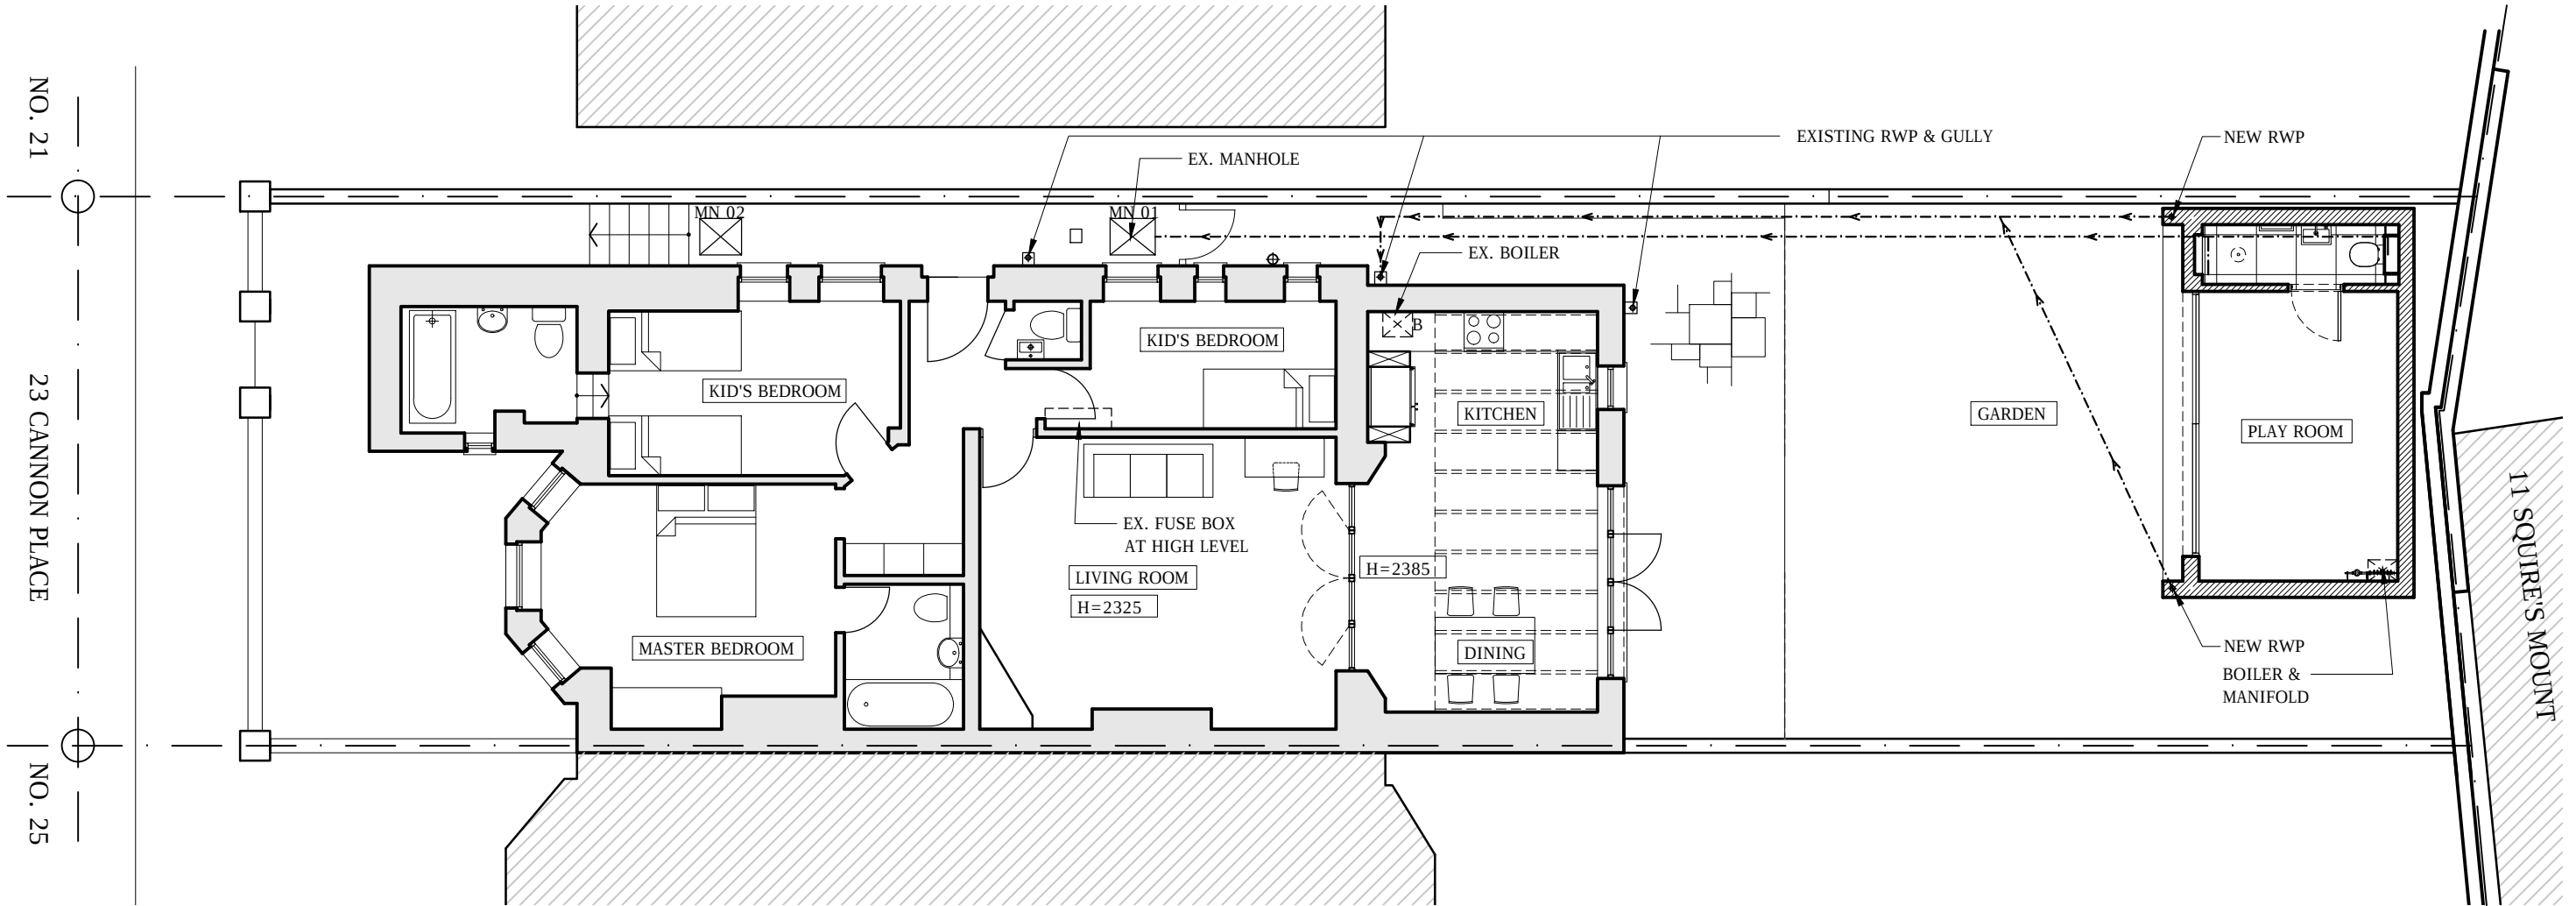

Brosh Architects

31 Burghley Ave
Borehamwood
WD6 2JL

T 0208 386 0555
E info@brosharchitects.com
W www.brosharchitects.com

PROJECT

LOWER GROUND FLOOR FLAT
23 CANNON PLACE
LONDON
NW3 1EH

DRAWING

PROPOSED SERVICES LAYOUT

DATE

19/11/12

SCALE

1:100@A3

DRAWING NO

23CAN-800

REVISION

P2