


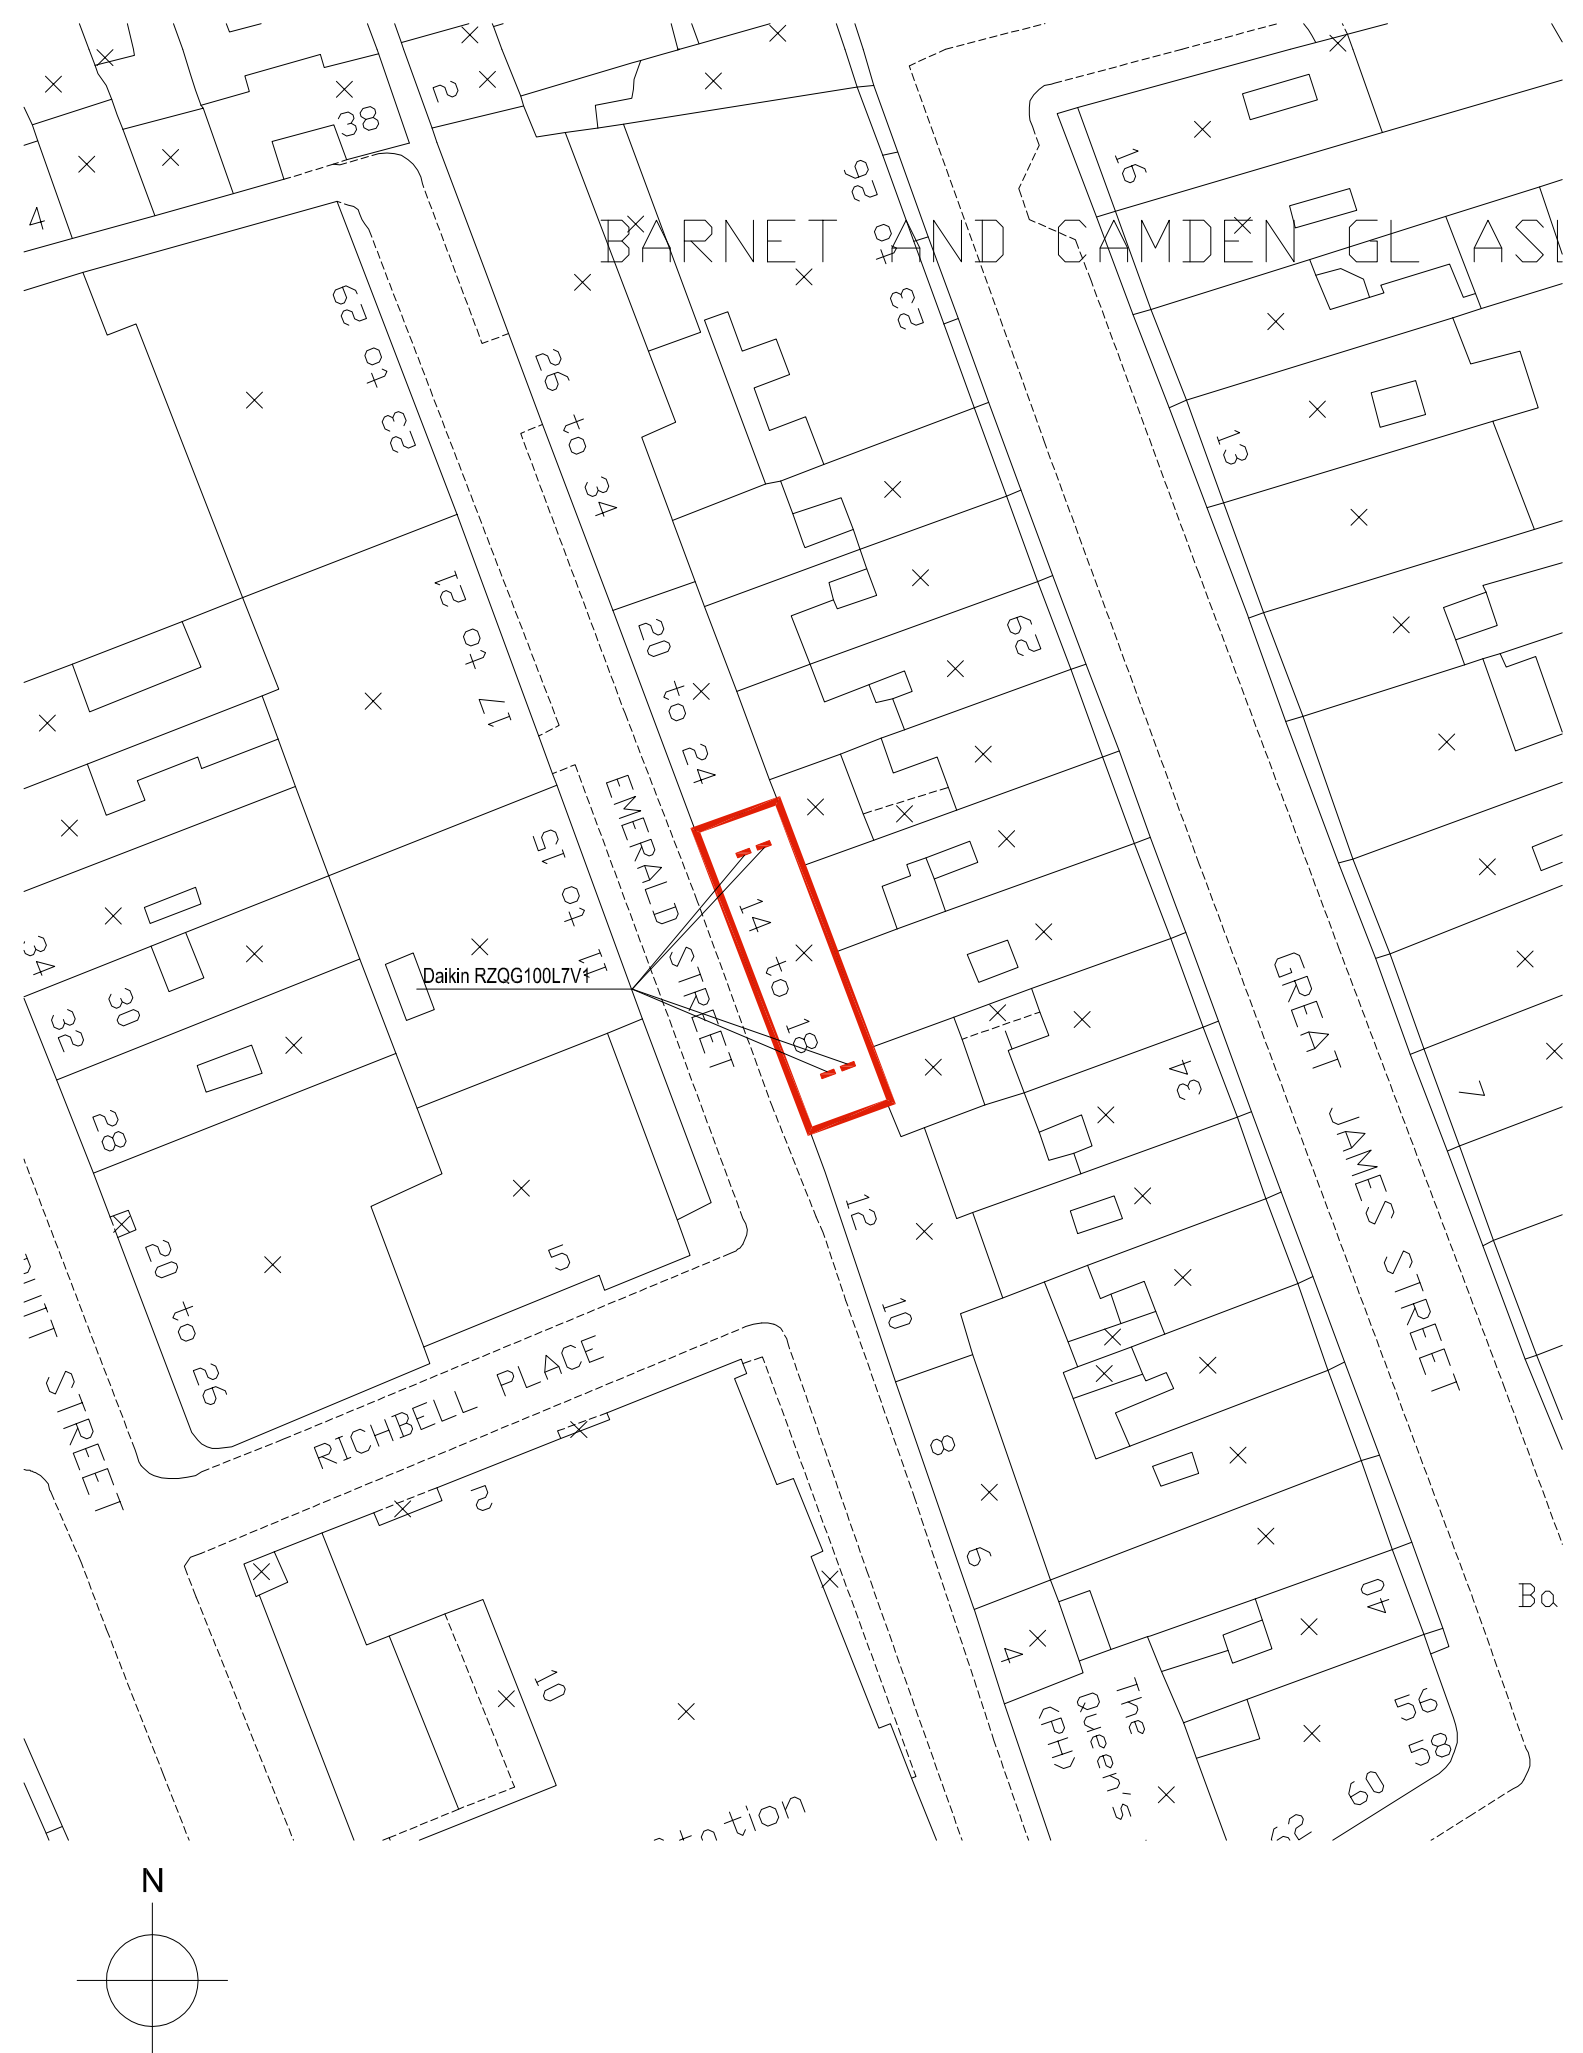

Client/Location:

14-18 Emerald Street
London
WC1N

Title:

Locations of AC units

Date:

5 October 2012

Scale:

1:500@A4

Drawing no:

120628-2

Revision:

agap
ARCHITECTS

24 Undine Road, London E14 9UW t: 020 8123 8753 f: 020 8711 6753
info@agaparchitects.com www.agaparchitects.com