



SITE LOCATION



SITE LOCATION PLAN
NGR: – TQ 29215 81889
SCALE: – 1:25 000

Reproduced from the Ordnance Survey map by BT
by permission of Ordnance Survey on behalf of the
Controller of Her Majesty's Stationery Office
(c) Crown Copyright British Telecommunications plc 272914

SITE LOCATION

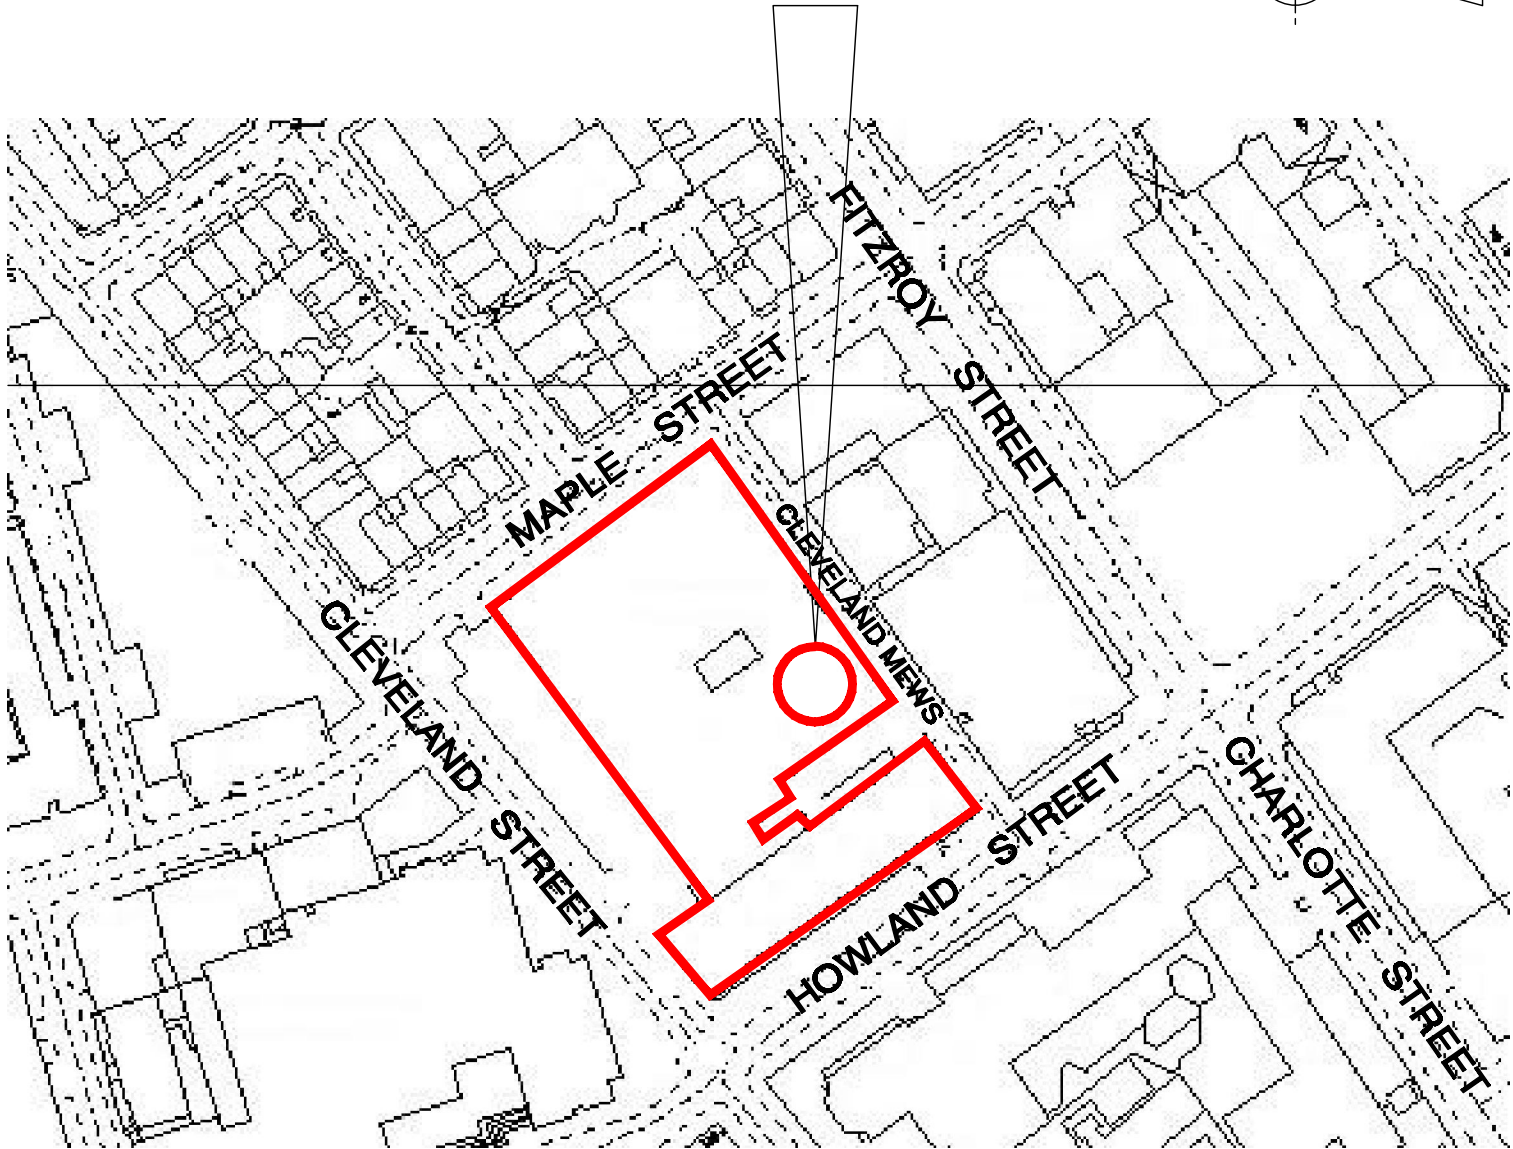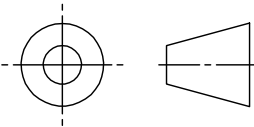

SITE LAYOUT
SCALE: – 1:1250

DO NOT SCALE		DIMENSIONS IN mm UNLESS OTHERWISE STATED		© British Telecommunications plc 2012		ORIGINAL SCALE AS SHOWN	
A3 A4	DRN S.A.D CKD IMCR	1x 0.3M DIA DISH ADDED TO TITLE.	B	LONDON TELECOM TOWER PROPOSAL FOR 1X 1.8M DIA, 2X 0.9M DIA AND 1X 0.3M DIA DISH AERIALS AT 167M		REFERENCES ADDRESS: – LONDON TELECOM TOWER 60 CLEVELAND STREET LONDON WIT 4JZ	
	CERTIFICATION DESIGNER						
	CLIENT A.ROBERTS						
DATE 06/11/12		S.A.D 19/11/12 AMENDMENT		ISSUE	BT OPERATE ABE3	WL 4004327	SHT 01 OF 04