
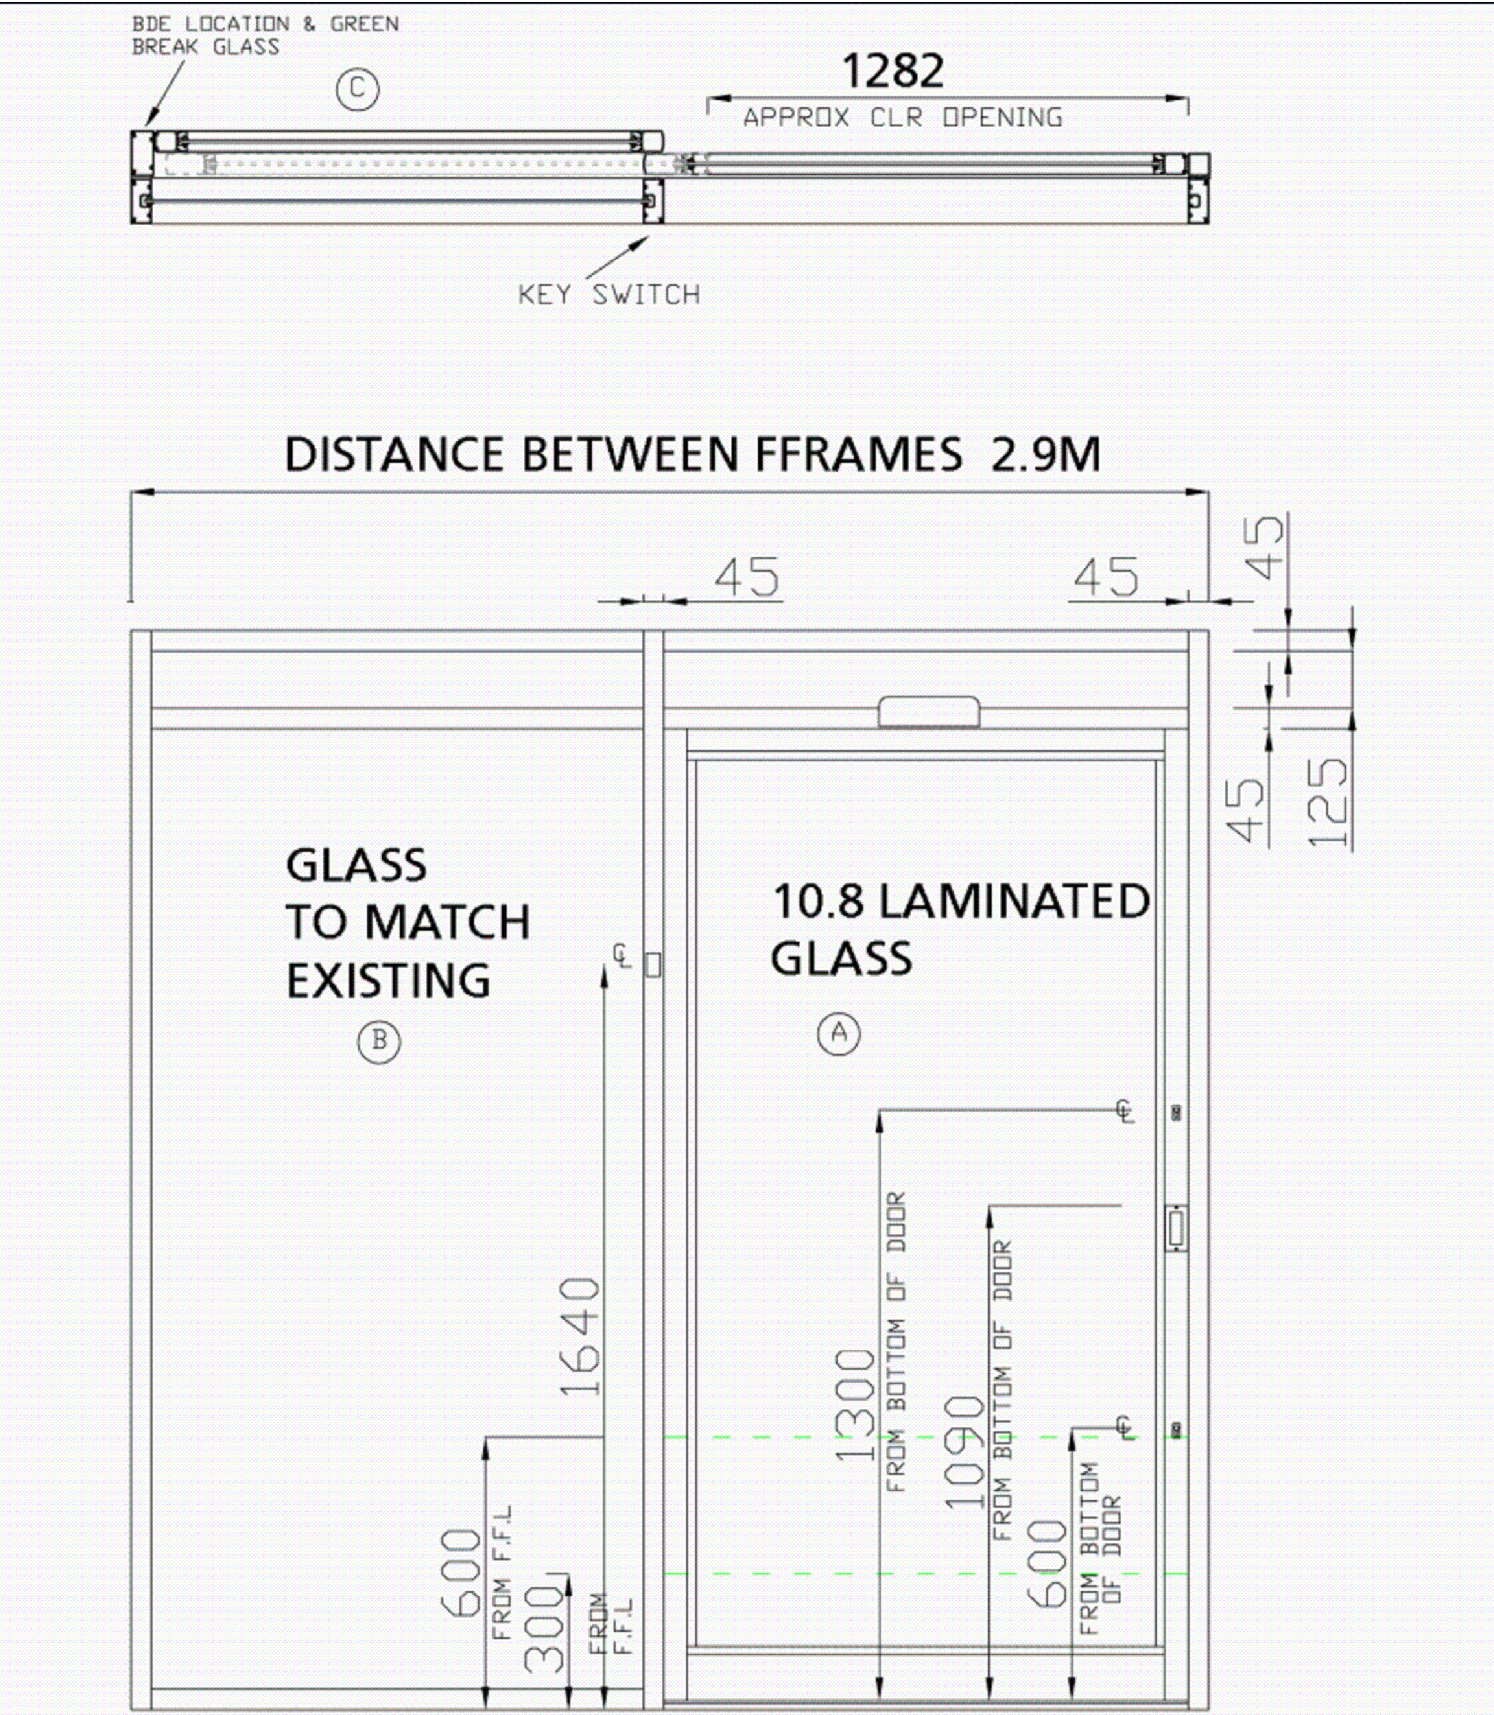


MAIN ACCESS

FULL AUTOMATIC SINGLE SLIDING DOOR

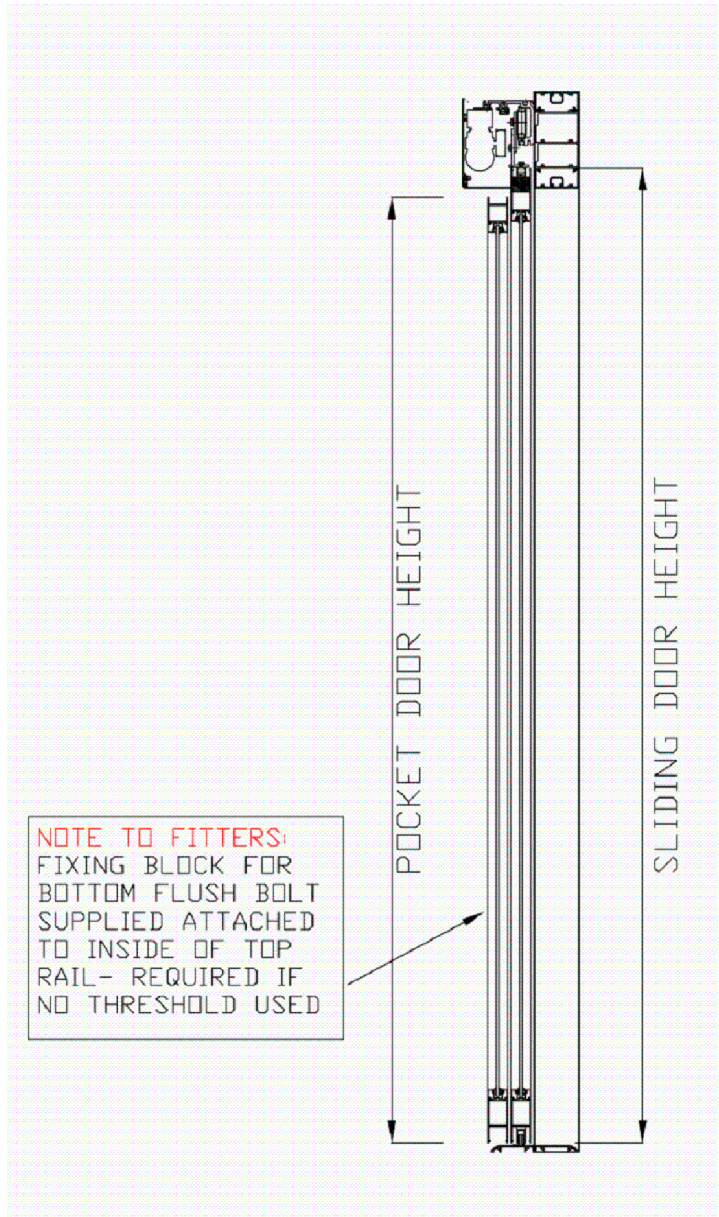

CAD USE ONLY

N	.15	B	.15	G	.25	Y	.20	C	.35	M	.40	W	.70	21	.35	S	.15	B	.10
ATMS		BEAMS		CEILING		CEILINGNOTES		CNOTE											
COUNTERS		DEFPONTS		DEMOLISHED		DOOR		ELECTRICAL											
ELEVATION		FINISHES		FURNITURE		HATCHING		LIGHTING											
PARTITION		POSTERS		ROOF		SANITARY		SECTION											
SHOTE		STAIRS		STWALL		SURVOMS		SURVELEC											
SURVWAC		TITLES		WINDOW		A2		DRAINAGE											
0																			

NOTES

NO DIMENSIONS TO BE SCALED FROM THIS DRAWING.
CONTRACTORS, SUB-CONTRACTORS AND SUPPLIERS
MUST VERIFY ALL DIMENSIONS ON SITE BEFORE
CARRYING OUT ANY WORK OR MAKING ANY SHOP
DRAWINGS. IF IN DOUBT ASK PROJECT CONTROLLER

REVISIONS

DATE



BRANCH/PREMISES

TRITON SQUARE

ADDRESS

Abbey Plc
2/3 Triton Square
Regent's Place
London
NW1 3AN

PROJECT/TITLE

GROUND FLOOR
BRANCH OPTION 1

SCALE

1:50@A1

DRAWING NUMBER

TSQ-GRD- MAIN ACC.

REVISION

DRAWN BY

JMPT

DATE

DECEMBER 2011

SHEET SIZE A1 841 X 594