


REVISIONS

- A. 16.10.2012 SHOWER TRAY AMENDED
- B. 19.11.2012 X NOTE AMENDED
- C. 21.11.2012 !!! NOTE ADDED

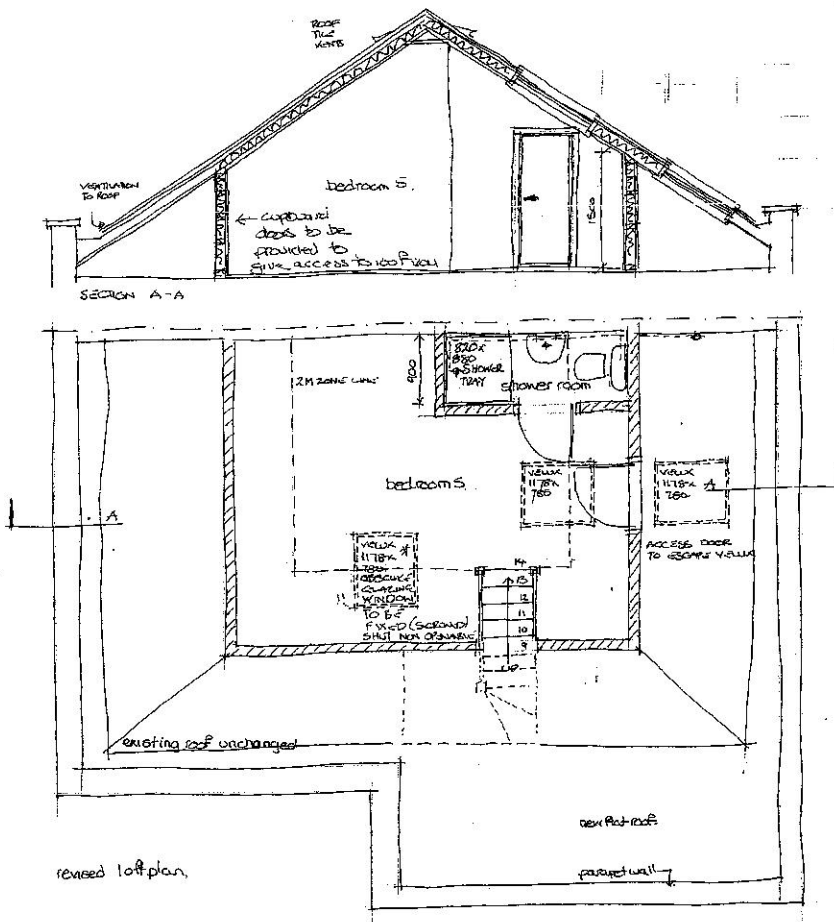

Chartered Institute of
Architectural Technologists

NICHOLAS O'REILLY ARCHITECTURAL SERVICES

Project 1 MIDDLEFIELD, LONDON
NW8 6ND

Title REVISED ATTIC PLAN

Scale: 1:50 Drawing No. 506 WD 02X

Date: OCTOBER 2012

THE STUDIO, 19 ABBOTSWOOD CLOSE,
TUFFLEY, GLOUCESTER, GL4 0UD 01452 521544

REDUCED FROM A3 - A4