


DO NOT SCALE DIMENSIONS OFF THIS DRAWING
CHECK ALL DIMENSIONS ON SITE BEFORE FABRICATION
REPORT ALL ERRORS OR OMISSIONS TO SPRUNT LIMITED
THIS DRAWING IS PROTECTED UNDER COPYRIGHT AND
SHALL NOT BE REPRODUCED IN PART OR WHOLE WITHOUT
PRIOR EXPRESSED PERMISSION OF SPRUNT LIMITED

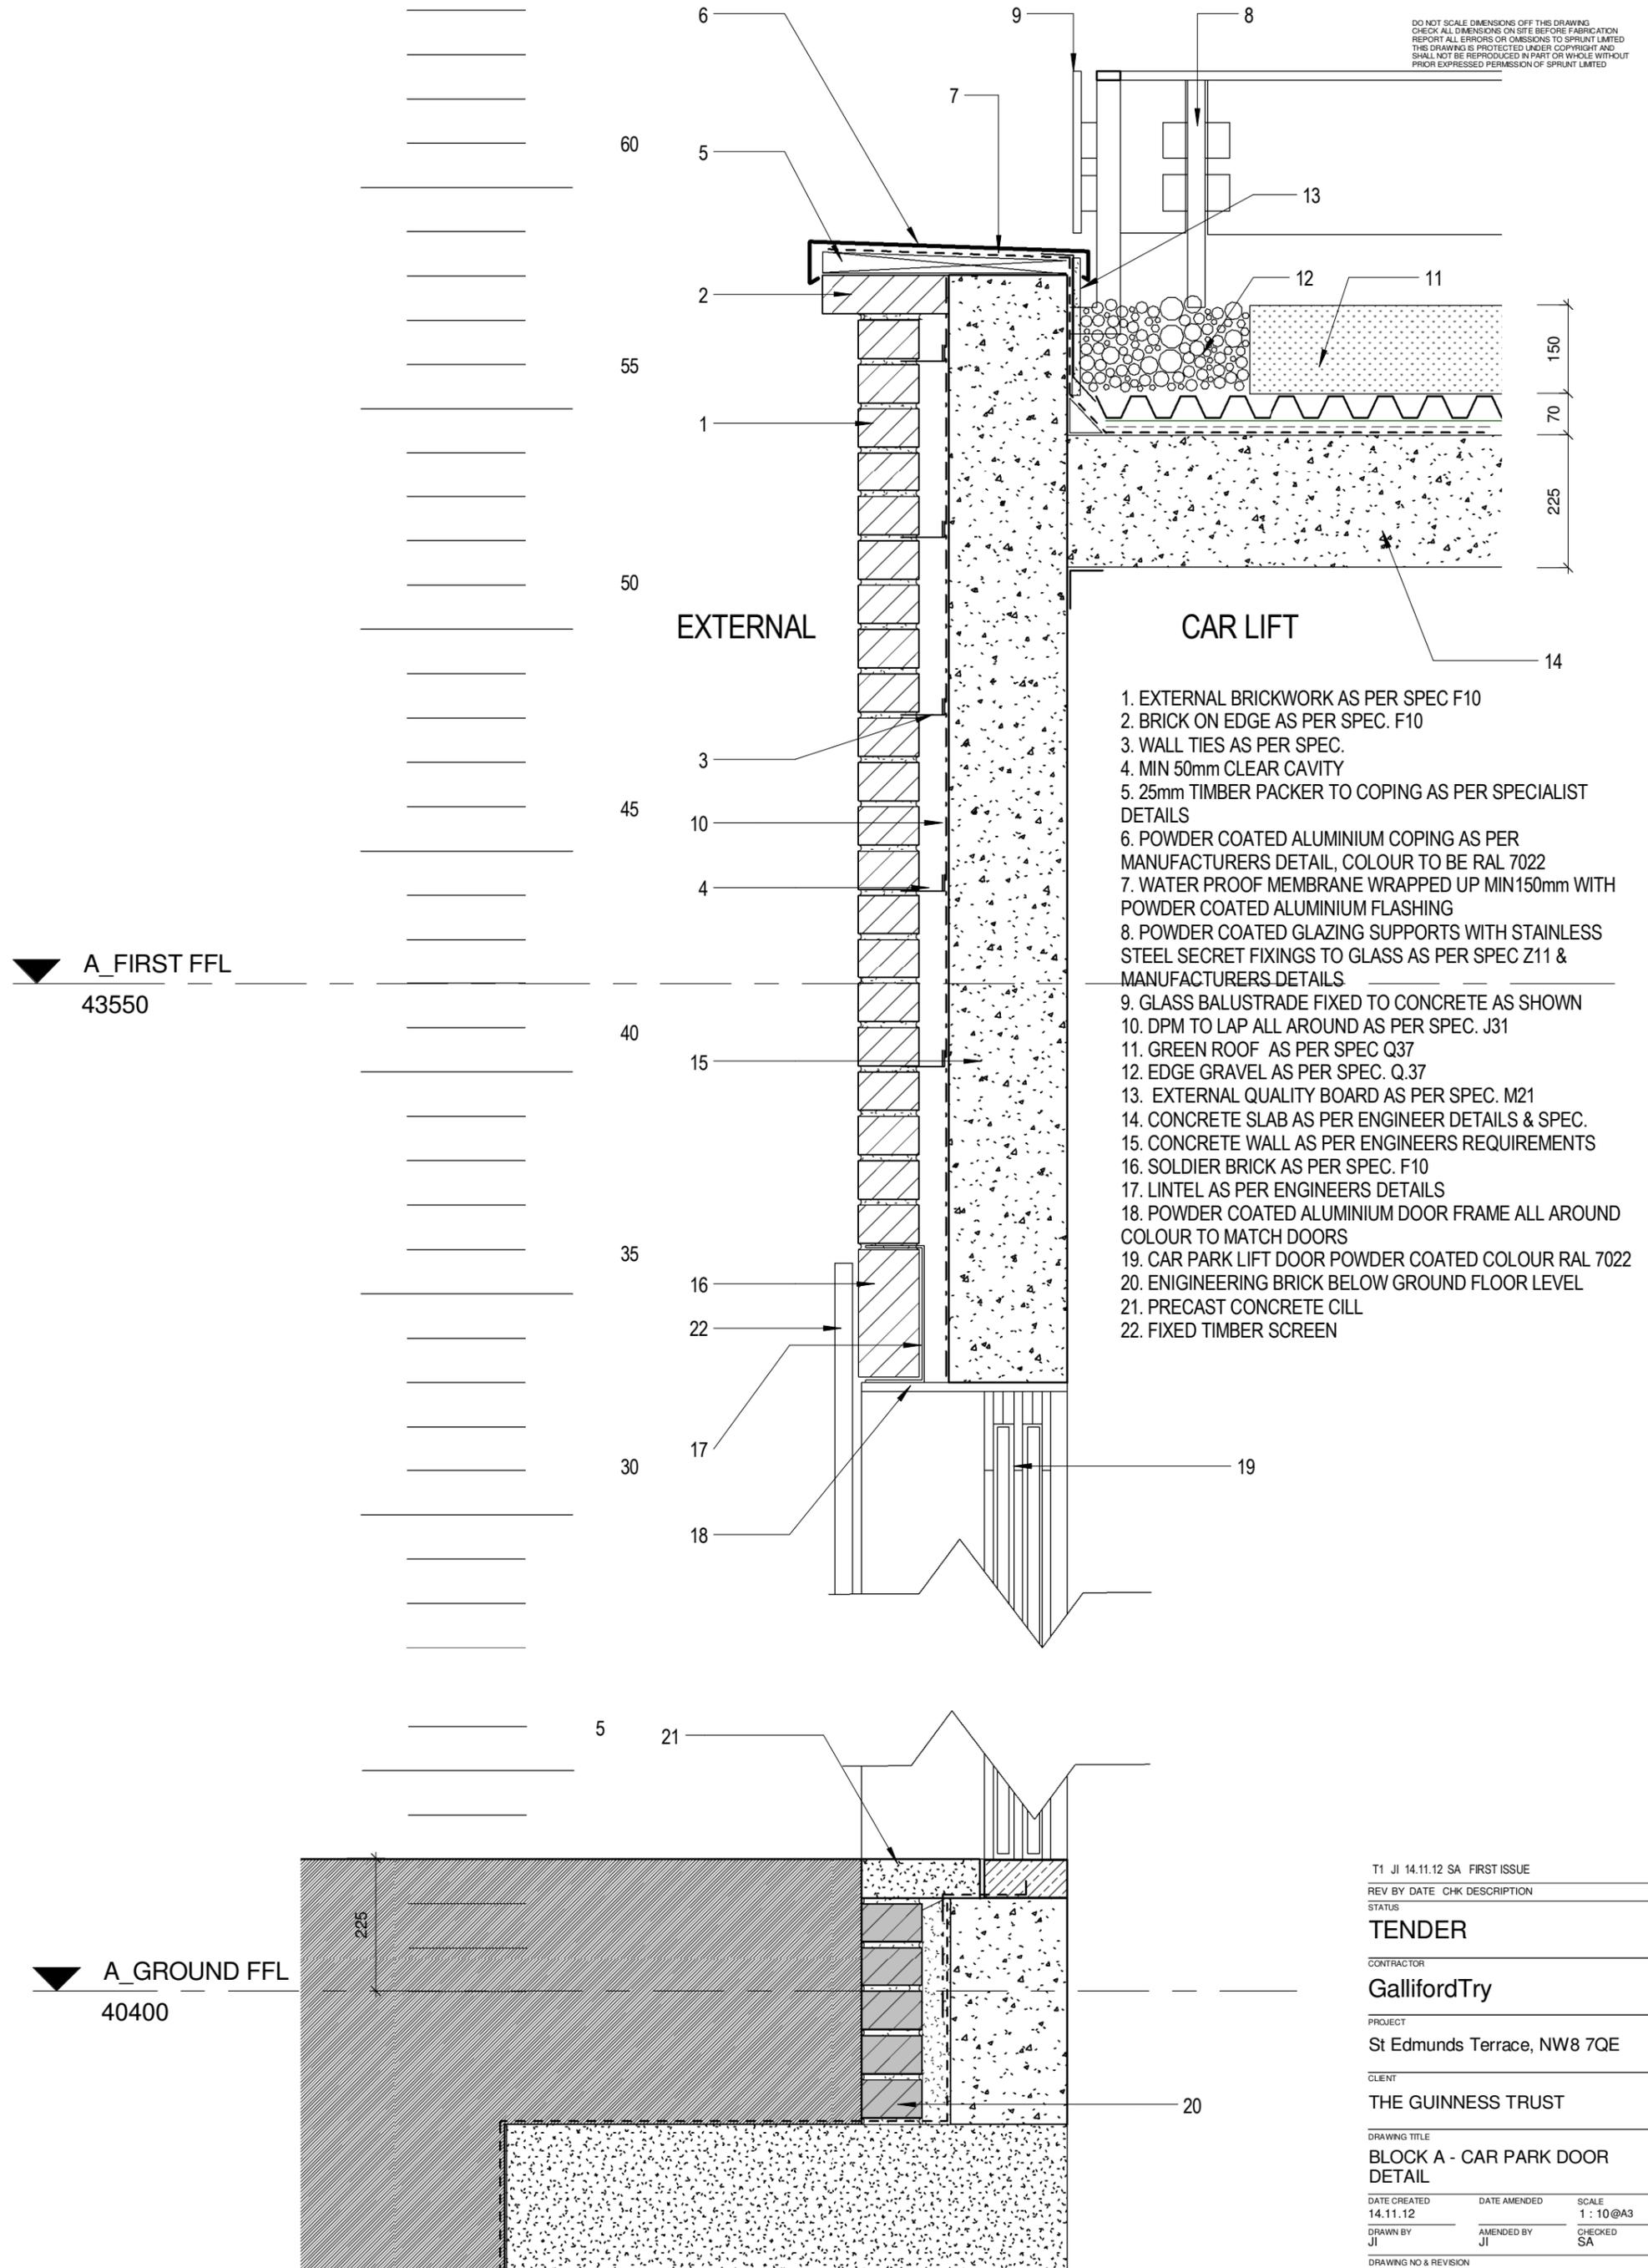

1. EXTERNAL BRICKWORK AS PER SPEC F10
2. BRICK ON EDGE AS PER SPEC. F10
3. WALL TIES AS PER SPEC.
4. MIN 50mm CLEAR CAVITY
5. 25mm TIMBER PACKER TO COPING AS PER SPECIALIST DETAILS
6. POWDER COATED ALUMINIUM COPING AS PER MANUFACTURERS DETAIL, COLOUR TO BE RAL 7022
7. WATER PROOF MEMBRANE WRAPPED UP MIN 150mm WITH POWDER COATED ALUMINIUM FLASHING
8. POWDER COATED GLAZING SUPPORTS WITH STAINLESS STEEL SECRET FIXINGS TO GLASS AS PER SPEC Z11 & MANUFACTURERS DETAILS
9. GLASS BALUSTRADE FIXED TO CONCRETE AS SHOWN
10. DPM TO LAP ALL AROUND AS PER SPEC. J31
11. GREEN ROOF AS PER SPEC Q37
12. EDGE GRAVEL AS PER SPEC. Q.37
13. EXTERNAL QUALITY BOARD AS PER SPEC. M21
14. CONCRETE SLAB AS PER ENGINEERS DETAILS & SPEC.
15. CONCRETE WALL AS PER ENGINEERS REQUIREMENTS
16. SOLDIER BRICK AS PER SPEC. F10
17. LINTEL AS PER ENGINEERS DETAILS
18. POWDER COATED ALUMINIUM DOOR FRAME ALL AROUND COLOUR TO MATCH DOORS
19. CAR PARK LIFT DOOR POWDER COATED COLOUR RAL 7022
20. ENGINEERING BRICK BELOW GROUND FLOOR LEVEL
21. PRECAST CONCRETE CILL
22. FIXED TIMBER SCREEN

T1	J1	14.11.12	SA	FIRST ISSUE
REV BY	DATE	CHK	DESCRIPTION	
STATUS				
TENDER				
CONTRACTOR				
GallifordTry				
PROJECT				
St Edmunds Terrace, NW8 7QE				
CLIENT				
THE GUINNESS TRUST				
DRAWING TITLE				
BLOCK A - CAR PARK DOOR DETAIL				
DATE CREATED	DATE AMENDED	SCALE		
14.11.12		1 : 10 @A3		
DRAWN BY	AMENDED BY	CHECKED		
J1	J1	SA		
DRAWING NO & REVISION				
12308_A_48_102-T 1				

CAR LIFT SECTION FOR PLANNING

1 : 10

The Quadrangle,
180 Wardour Street,
London W1F 8FY
T +44 (0)20 7287 1153
F +44 (0)20 7287 3675
www.sprunt.net

