

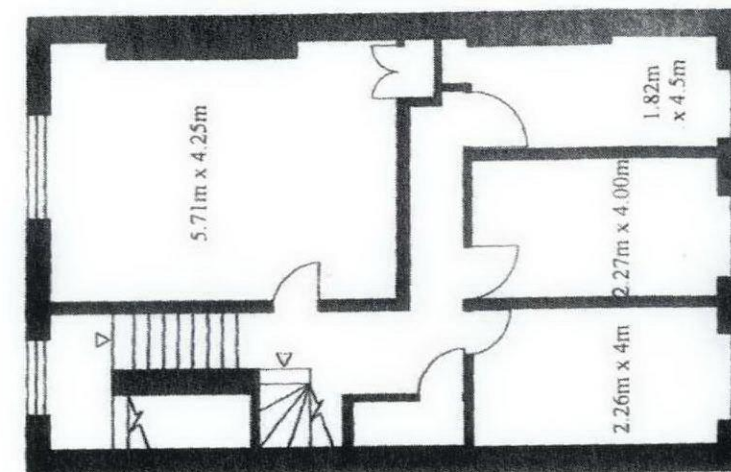
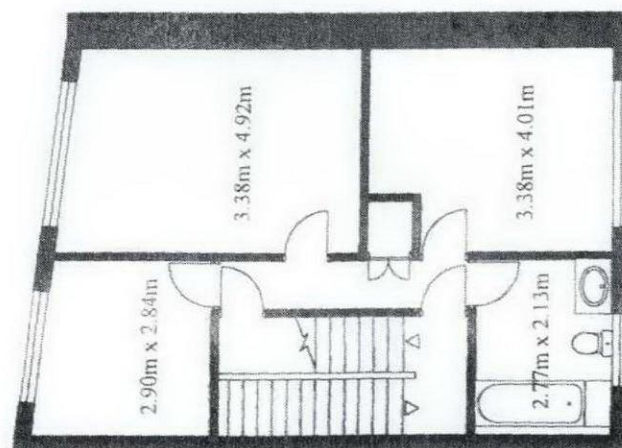


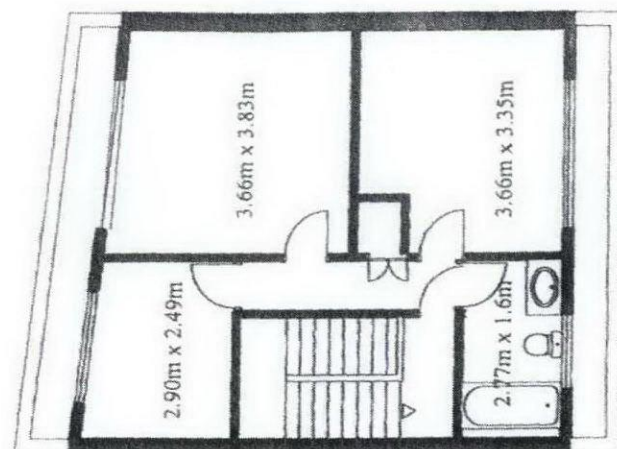

01 SECOND FLOOR PLAN

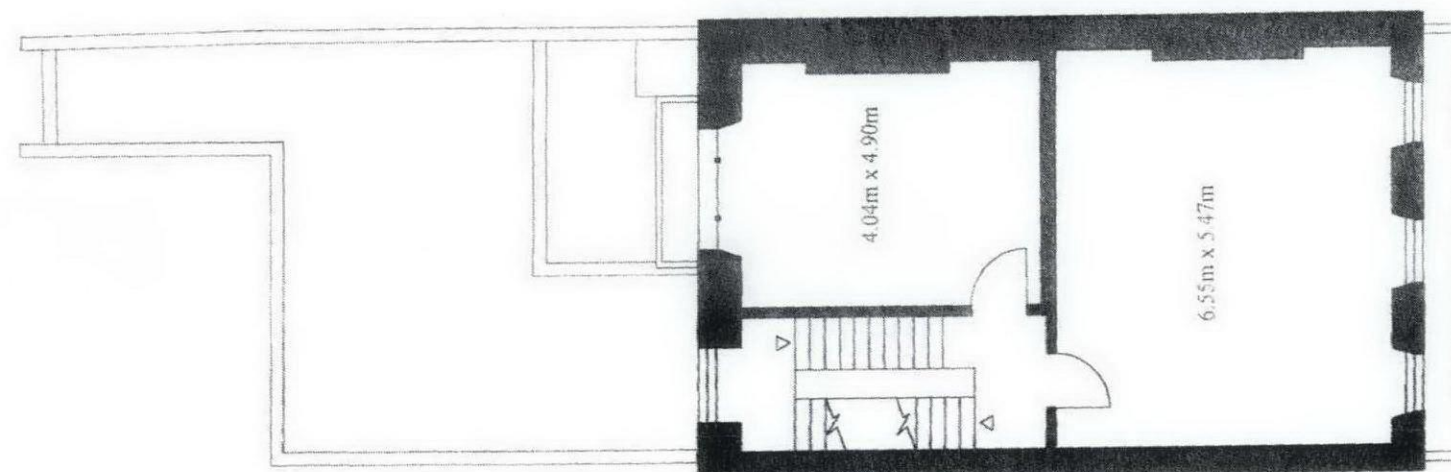

02 FIRST FLOOR PLAN

No	NOTES (STATUS): F. FEASIBILITY S. SKETCH DESIGN P. PLANNING B. BUILDING CONTROL D. DESIGN DEV / PRELIM M. MEASUREMENT T. TENDER C. CONSTRUCTION R. RECORD)	Rev	Date	Dwn	Auth	REVISIONS
1	For construction use only if status "C" and checked against current revision					
2	All dimensions to be checked on site by contractor					
3	Do not scale from this drawing	-	11.06.08	HXS	ACS	INITIAL ISSUE
4	Unless otherwise indicated all dimensions are in millimetres					

DONALD INSALL ASSOCIATES LIMITED
19 West Eaton Place Eaton Square London SW1X 8LT Tel. 020 7245 9888 Fax 020 7235 4370

Job 27 John Street & 21 John's Mews
Title Existing First Floor & Second Floor Plan

CHARTERED ARCHITECTS
PLANNING CONSULTANTS
Email: architects@insall-lon.co.uk

Job	JS27	Status	S
No.	1002	Rev.	/
Scale (A3) 1:	125	mm	1