

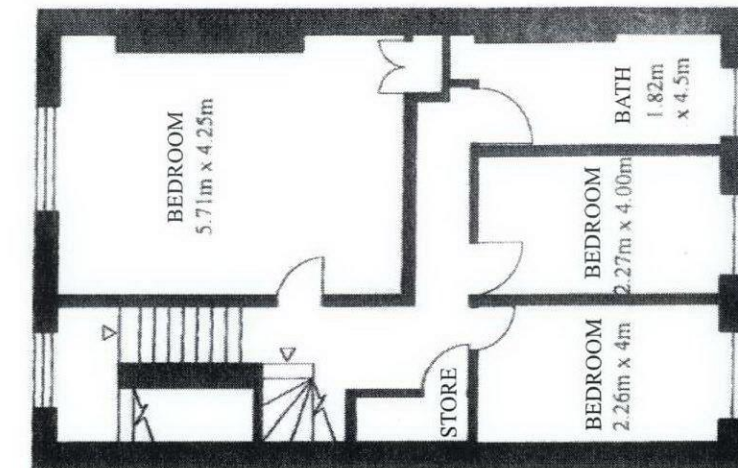
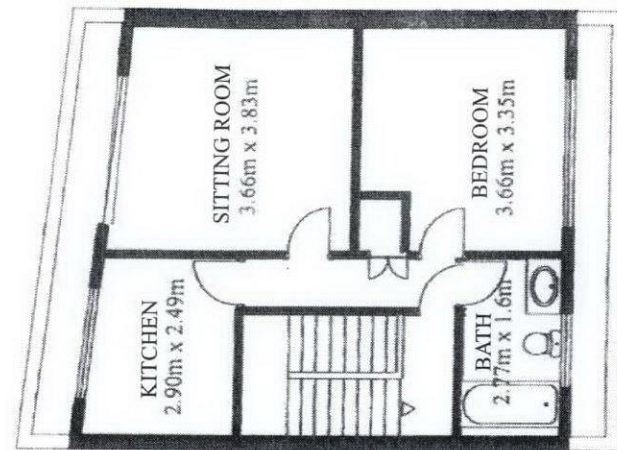


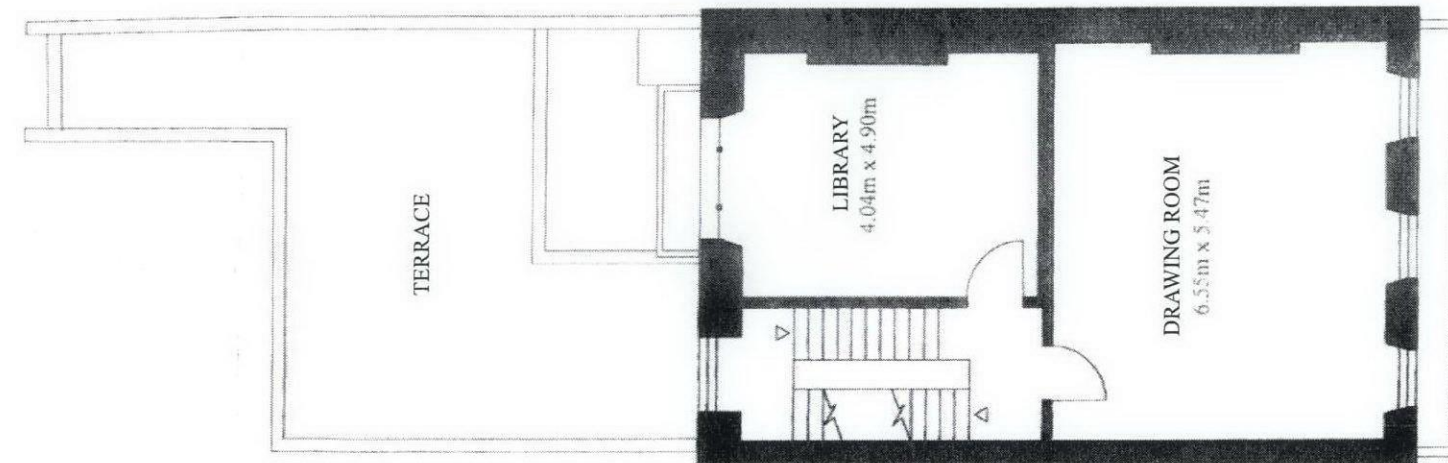

01 SECOND FLOOR PLAN

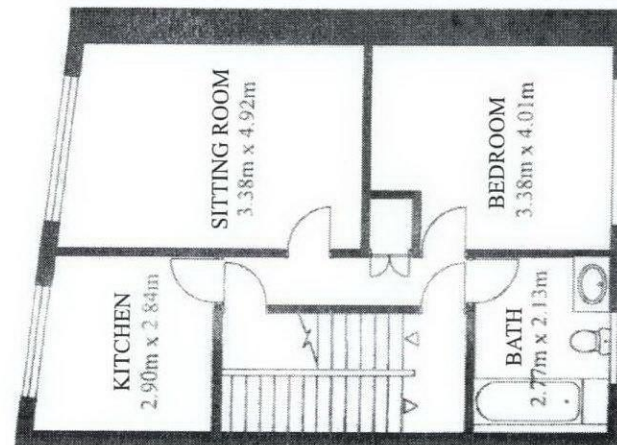

02 FIRST FLOOR PLAN

| No | NOTES (STATUS): F. FEASIBILITY S. SKETCH DESIGN P. PLANNING B. BUILDING CONTROL D. DESIGN DEV / PRELIM M. MEASUREMENT T. TENDER C. CONSTRUCTION R. RECORD ) | Rev | Date       | Dwn | Auth | REVISIONS     |
|----|---|-----|------------|-----|------|---------------|
| 1  | For construction use only if status "C" and checked against current revision                                                                                |     |            |     |      |               |
| 2  | All dimensions to be checked on site by contractor   |     |            |     |      |               |
| 3  | Do not scale from this drawing   | -   | 18.05.2012 | JKL | ACS  | INITIAL ISSUE |
| 4  | Unless otherwise indicated all dimensions are in millimetres                                                                                                |     |            |     |      |               |

**DONALD INSALL ASSOCIATES LIMITED**  
 19 West Eaton Place Eaton Square London SW1X 8L F Tel. 020 7245 9888 Fax 020 7235 4370  
 Job: 27 John Street & 21 John's Mews  
 Title: Proposed First Floor & Second Floor Plan  
 (Change of Use)

|               |      |        |   |
|---------------|------|--------|---|
| Job           | JS27 | Status | P |
| No            | 2002 | Rev    | 1 |
| Scale (A3) 1: | 25   | m      | 1 |