


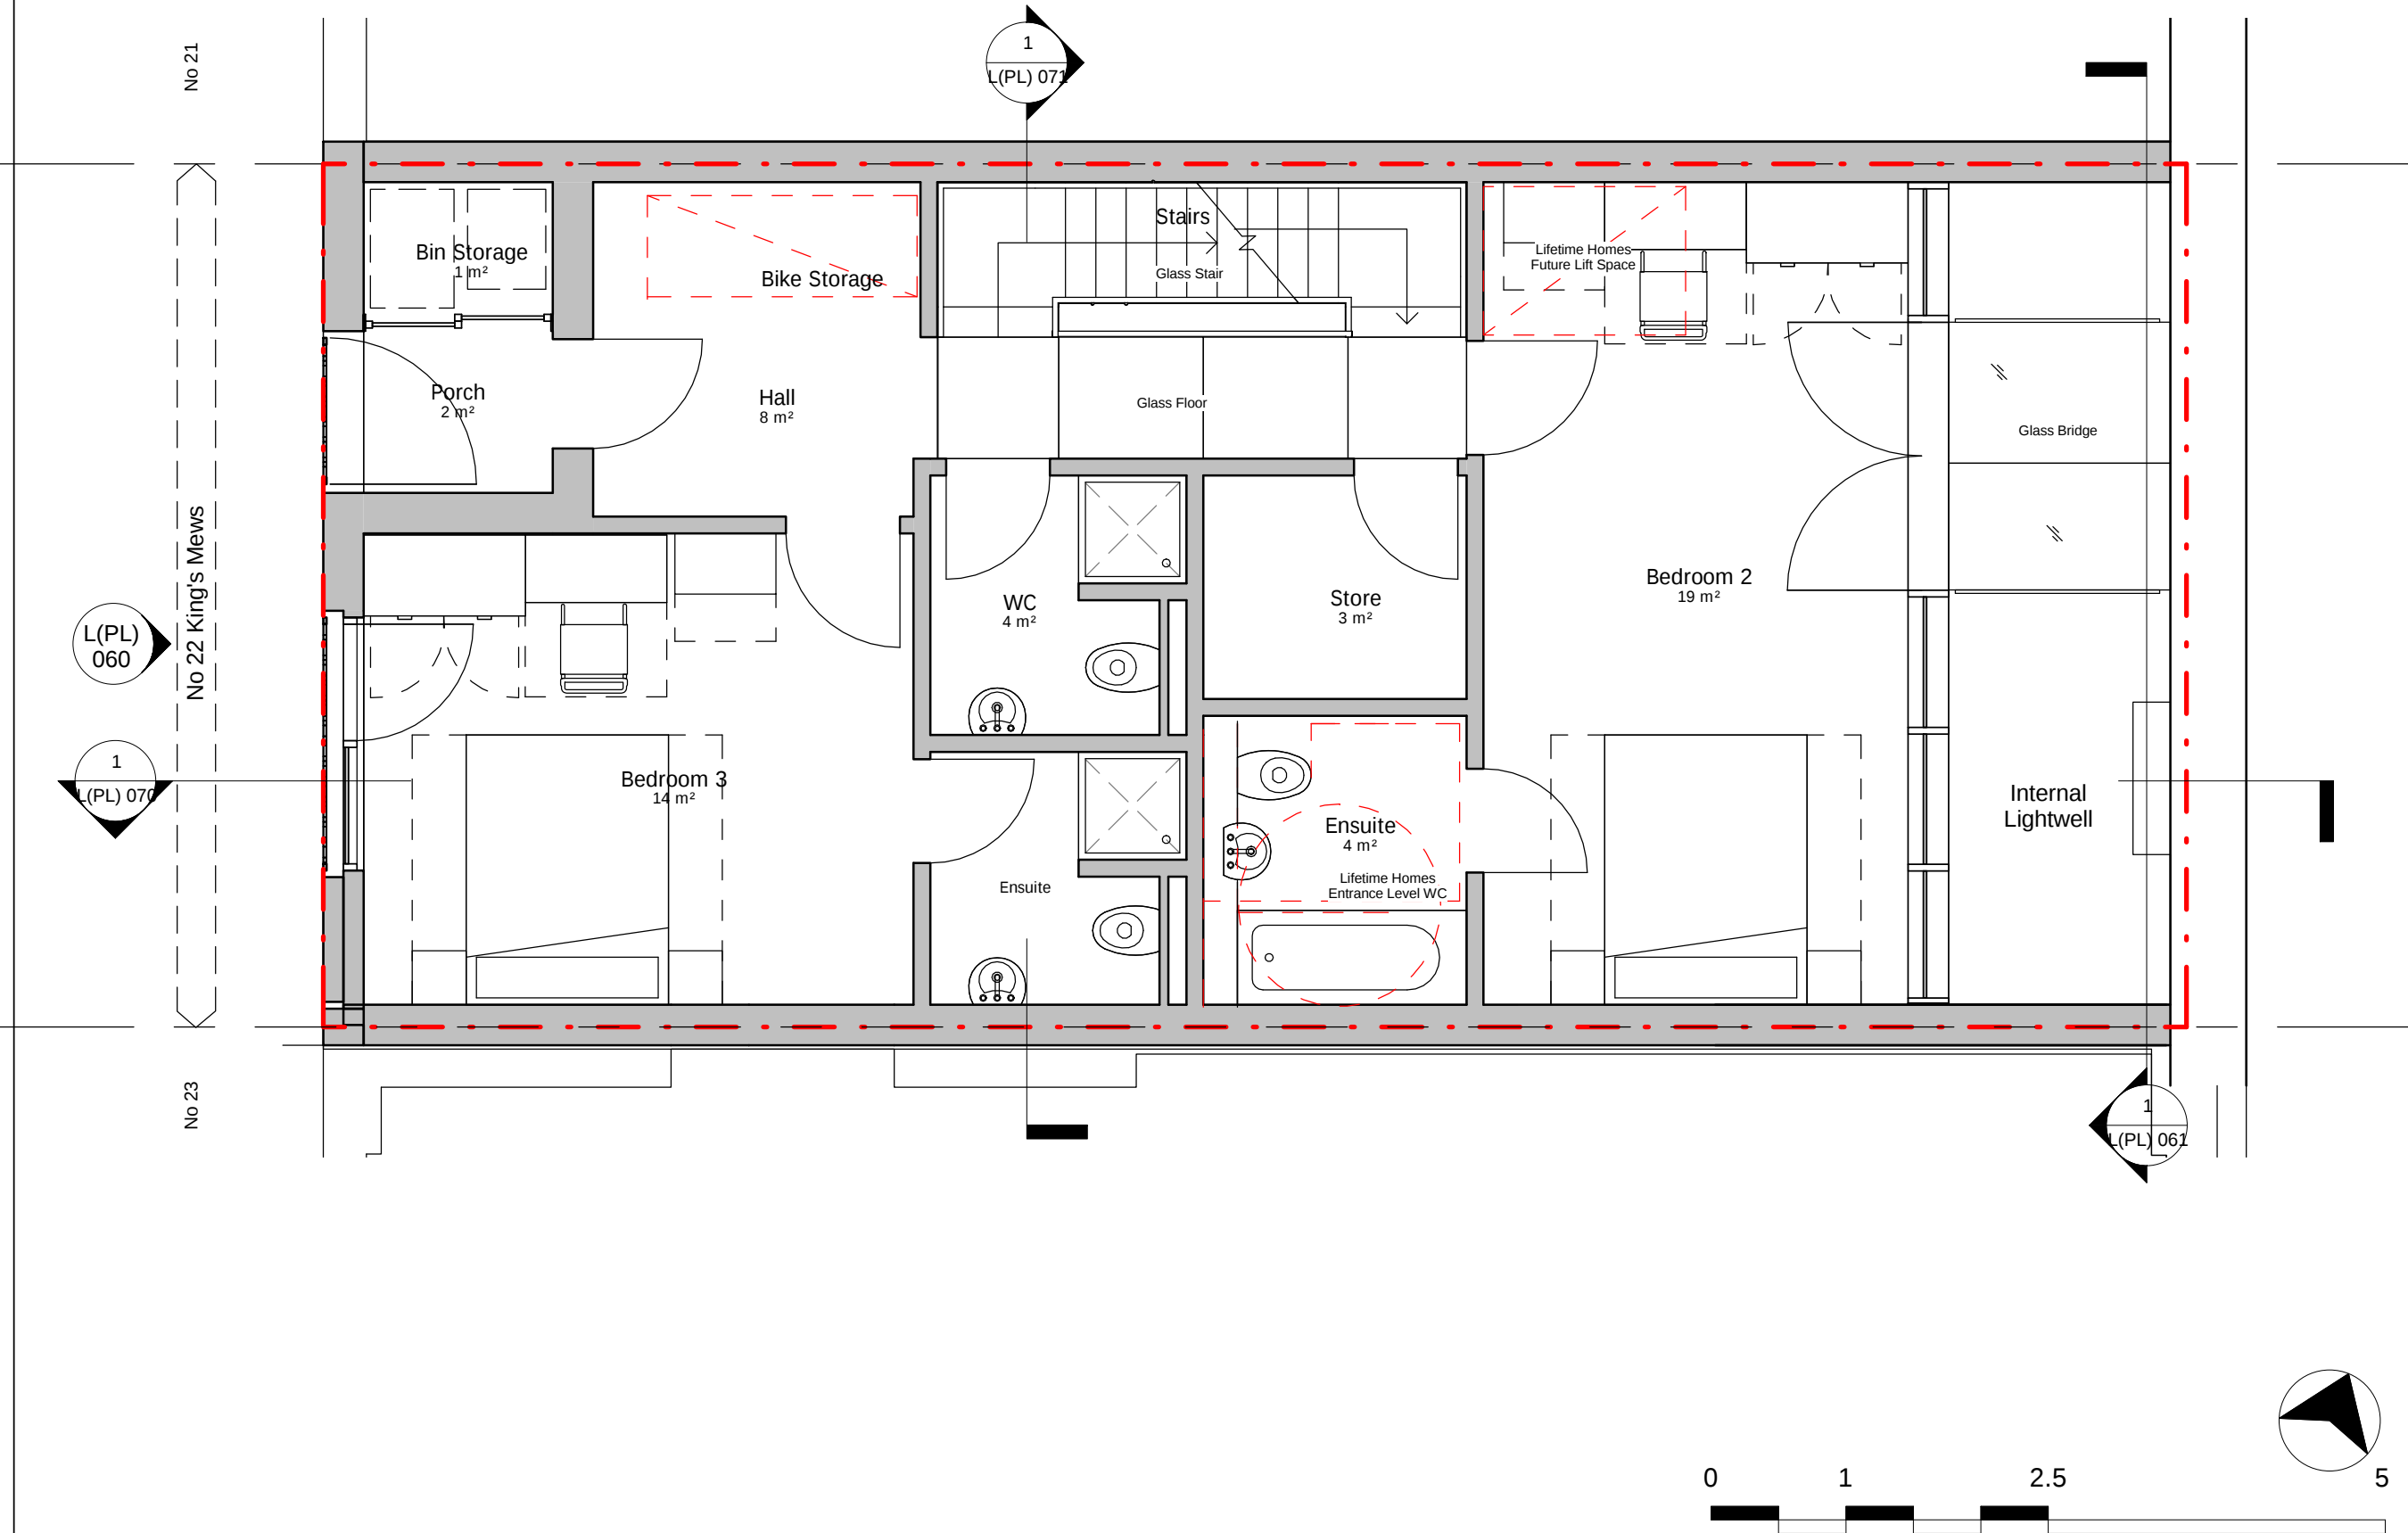

P1	Planning Application	21/11/2012
Rev	Description	Date



13 Grosvenor Gardens
London SW1W 0BD
t: 020 7592 7247
f: 020 7628 5663
email: mail@buchananarchitects.co.uk

BUCHANAN ASSOCIATES
architects • interior designers

Client
Queens Gate Holdings Ltd

Project
**22 King's Mews
London
WC1N 2JB**

Title
General Arrangement - Level 00

Scale
1 : 50 @ A3

Date
14/11/12

Project No 0645	Drawing No L(PL) 054	Rev P1
---------------------------	--------------------------------	------------------