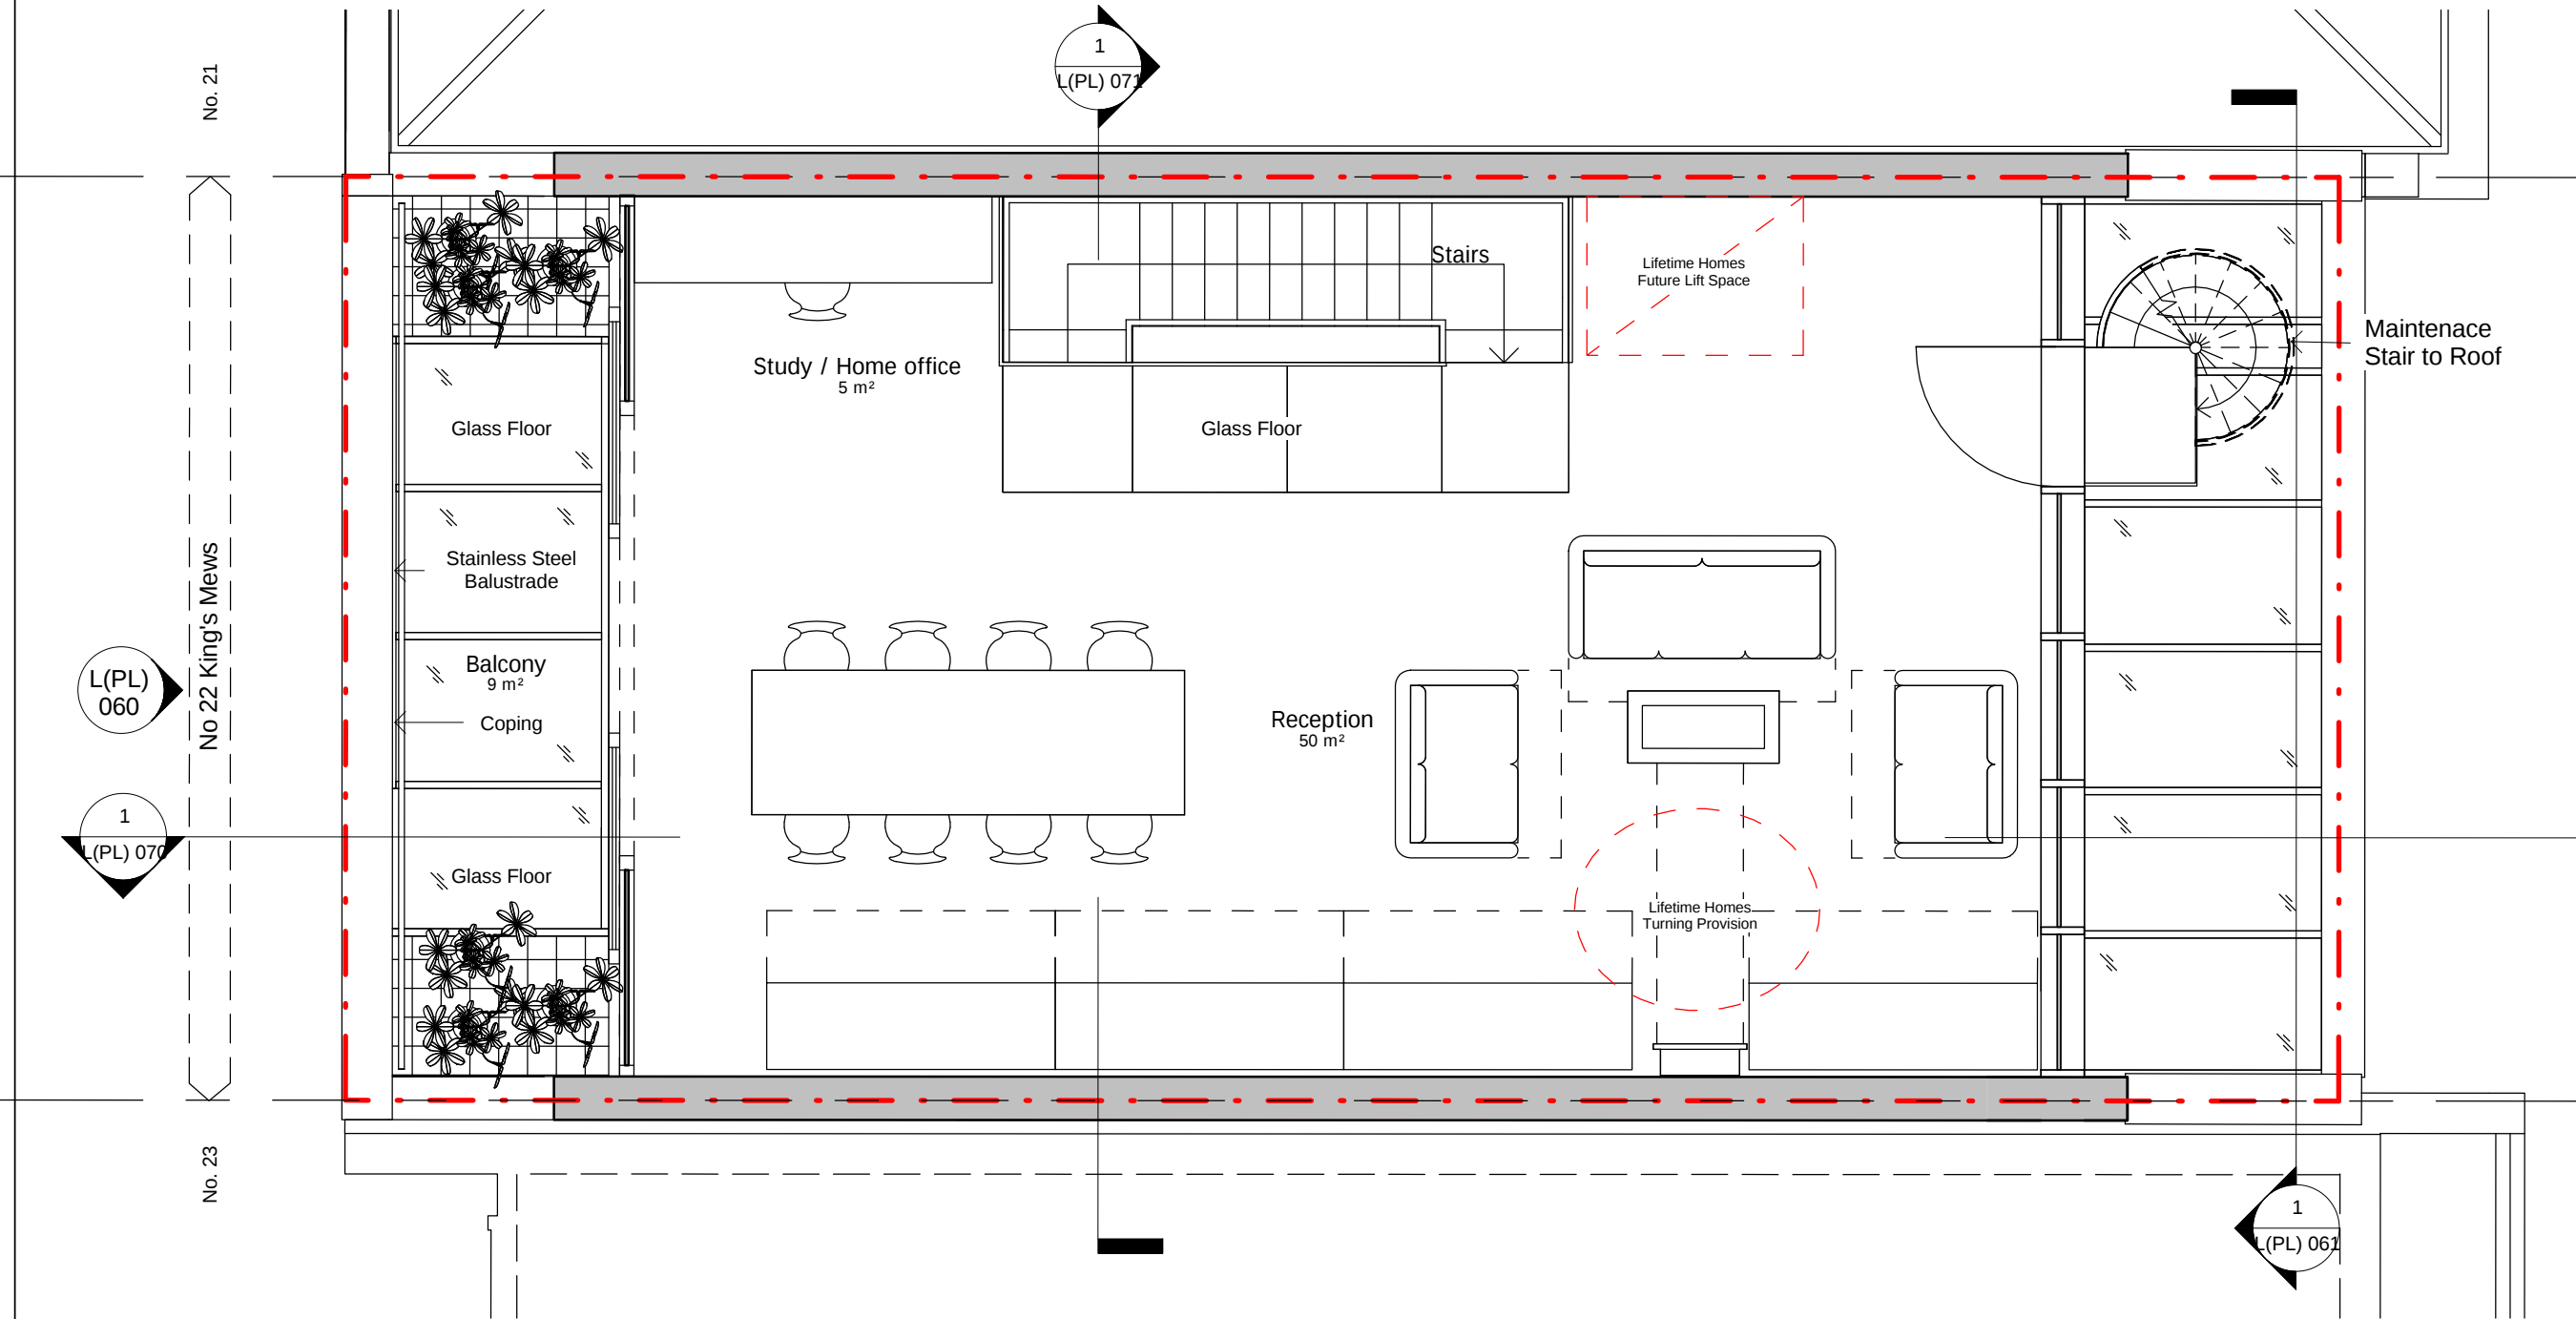


P1 Planning Application		21/11/2012
Rev	Description	Date
 13 Grosvenor Gardens London SW1W 0BD t: 020 7592 7247 f: 020 7628 5663 email: mail@buchananarchitects.co.uk		
Client Queens Gate Holdings Ltd		
Project 22 King's Mews London WC1N 2JB		
Title General Arrangement - Level 02		
Scale 1 : 50 @ A3		
Date 14/11/12		
Project No 0645	Drawing No L(PL) 056	Rev P1