


Materials List

- A Brickwork
- B Flat Metal Panel
- C Stainless Steel Woven Mesh Panel
- D Stainless Steel Woven Mesh Gates
- E Aluminium PPC Framed Windows
- F Precast Concrete Coping
- G Aluminium PPC fascia
- H Stainless Steel Tubular Handrail
- J Galv Tubular Steel and wire safety Rail
- K Galv Access Stair
- L Aluminum PPC framed Windows Obscure Glazed
- M Aluminium Framed patent Roof Glazing

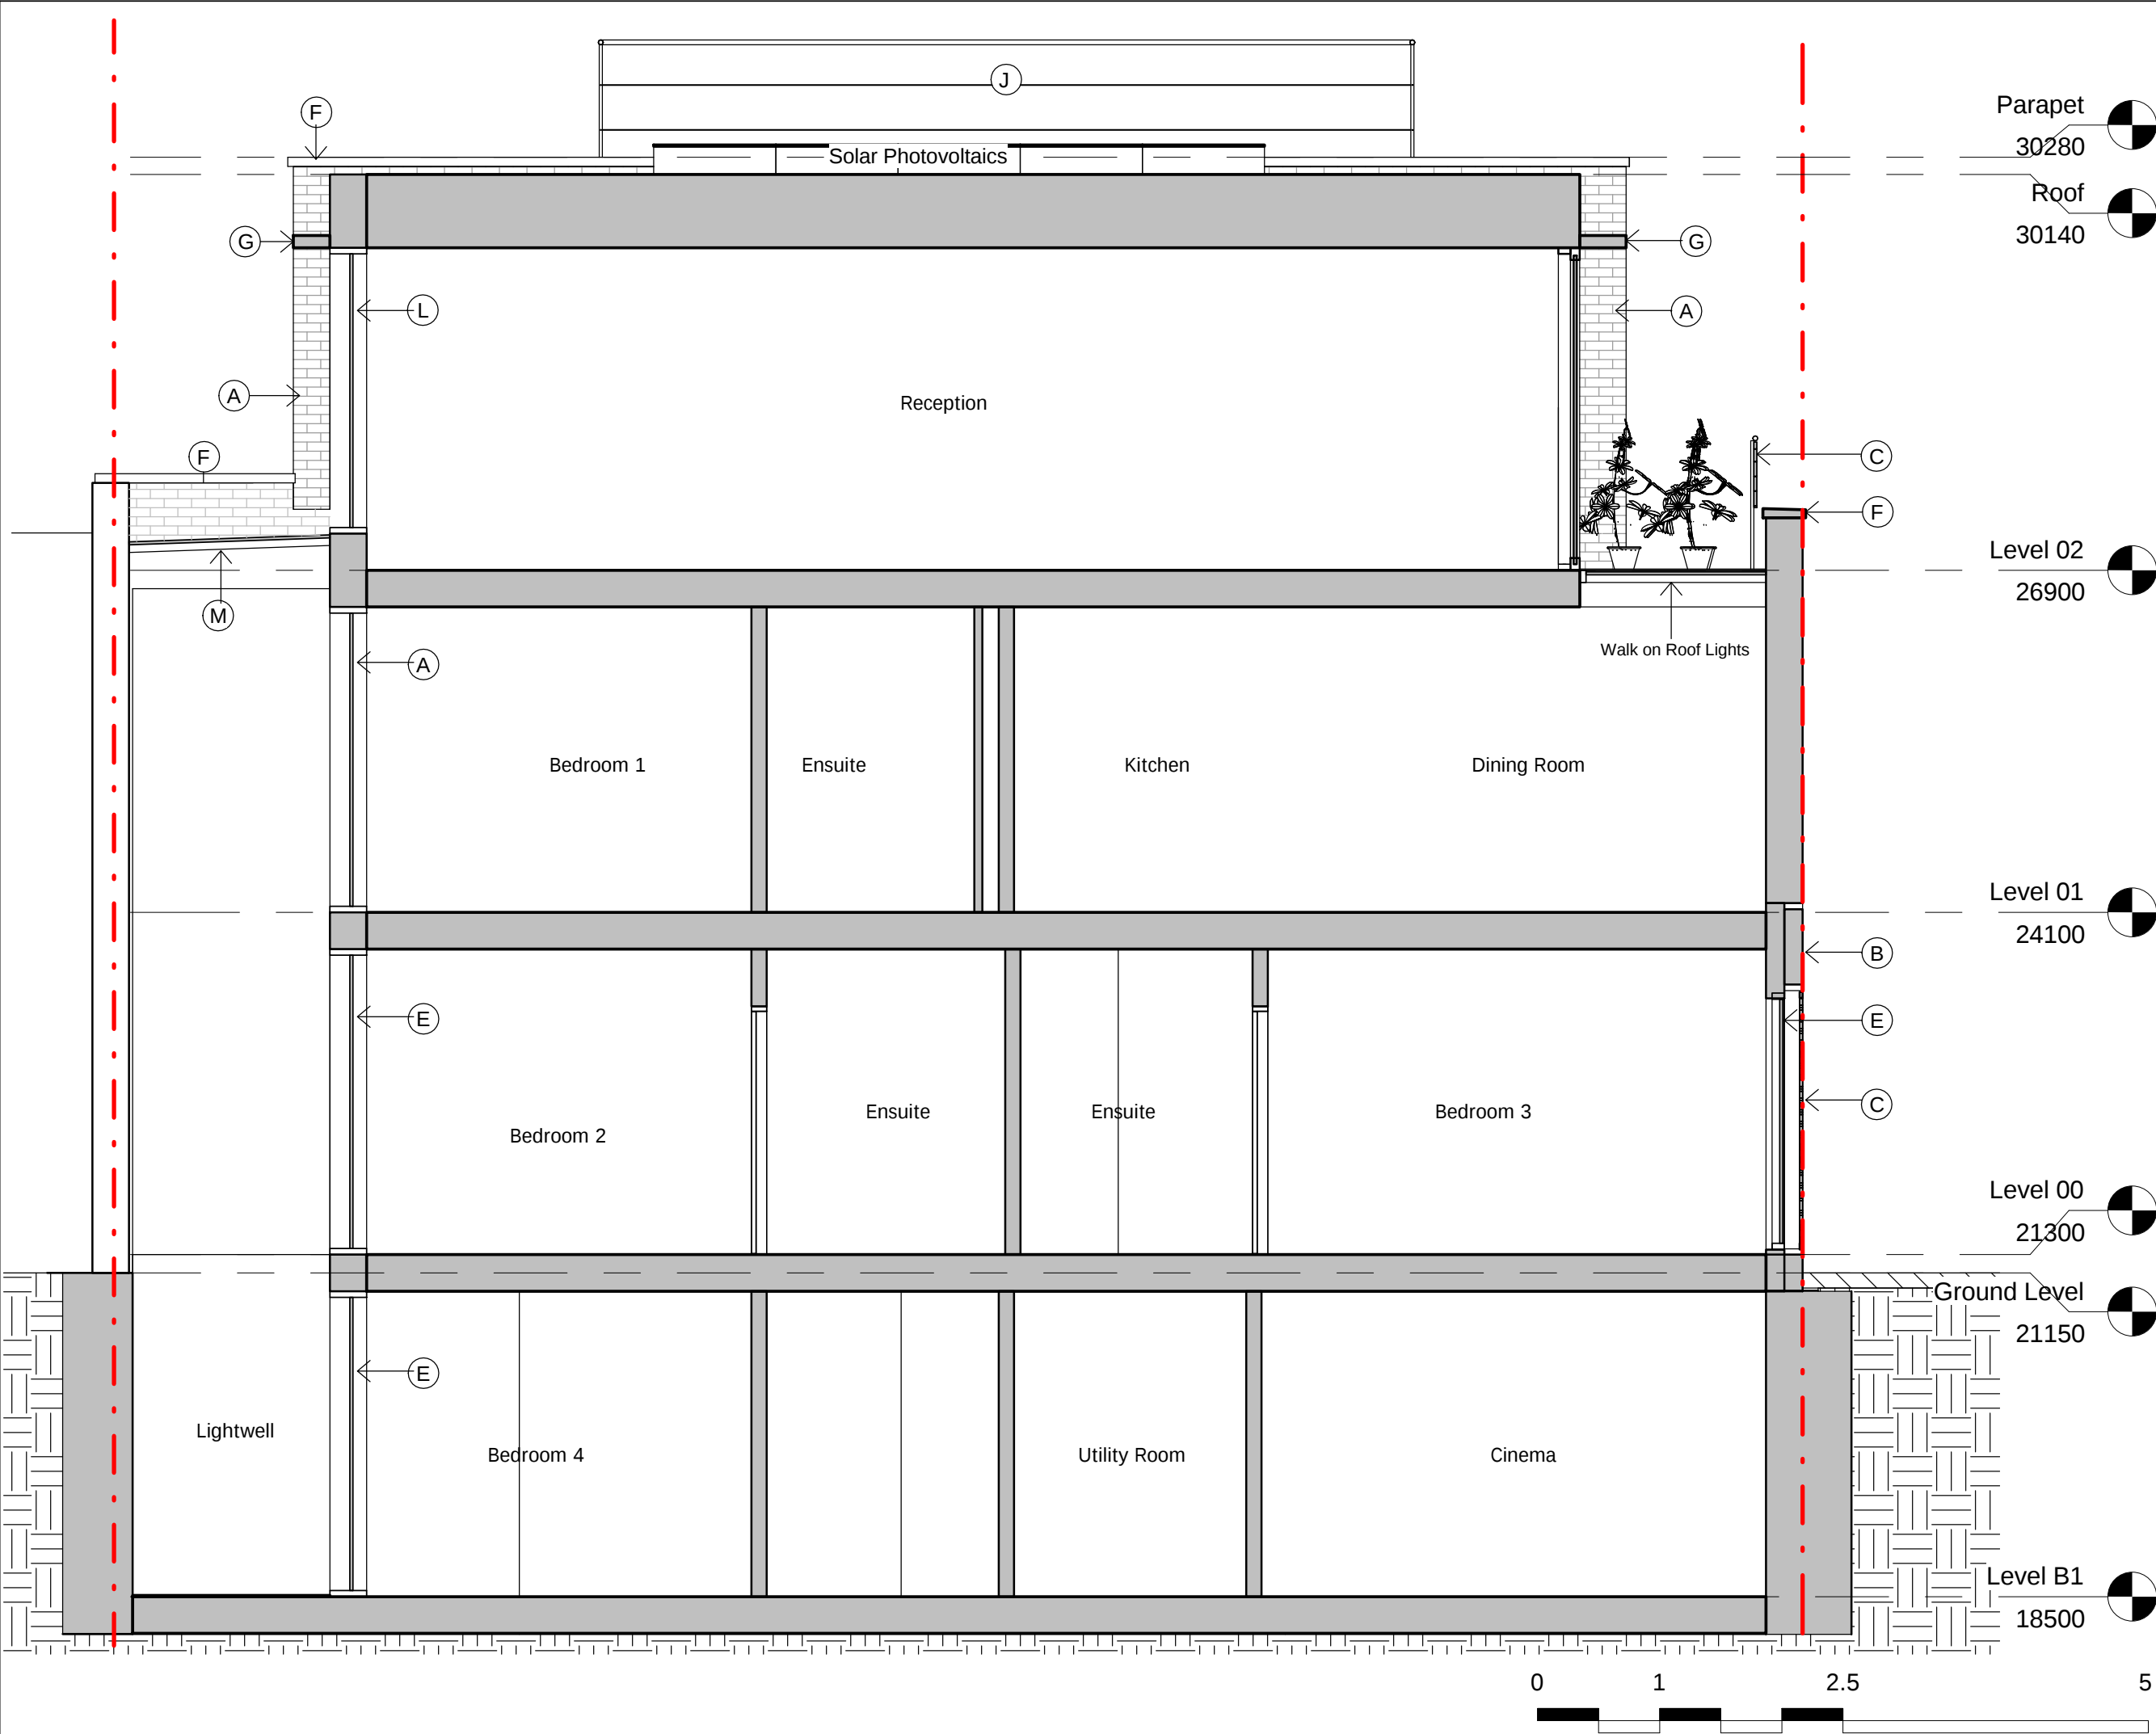

P1	Planning Application	21/11/2012
Rev	Description	Date
 Buchanan Associates architects • interior designers 13 Grosvenor Gardens London SW1W 0BD t: 020 7592 7247 f: 020 7628 5663 email: mail@buchananarchitects.co.uk		
Client Queens Gate Holdings Ltd		
Project 22 King's Mews London WC1N 2JB		
Title Proposed Section AA		
Scale 1 : 50 @ A3		
Date 14/11/12		
Project No 0645	Drawing No L(PL) 070	Rev P1