


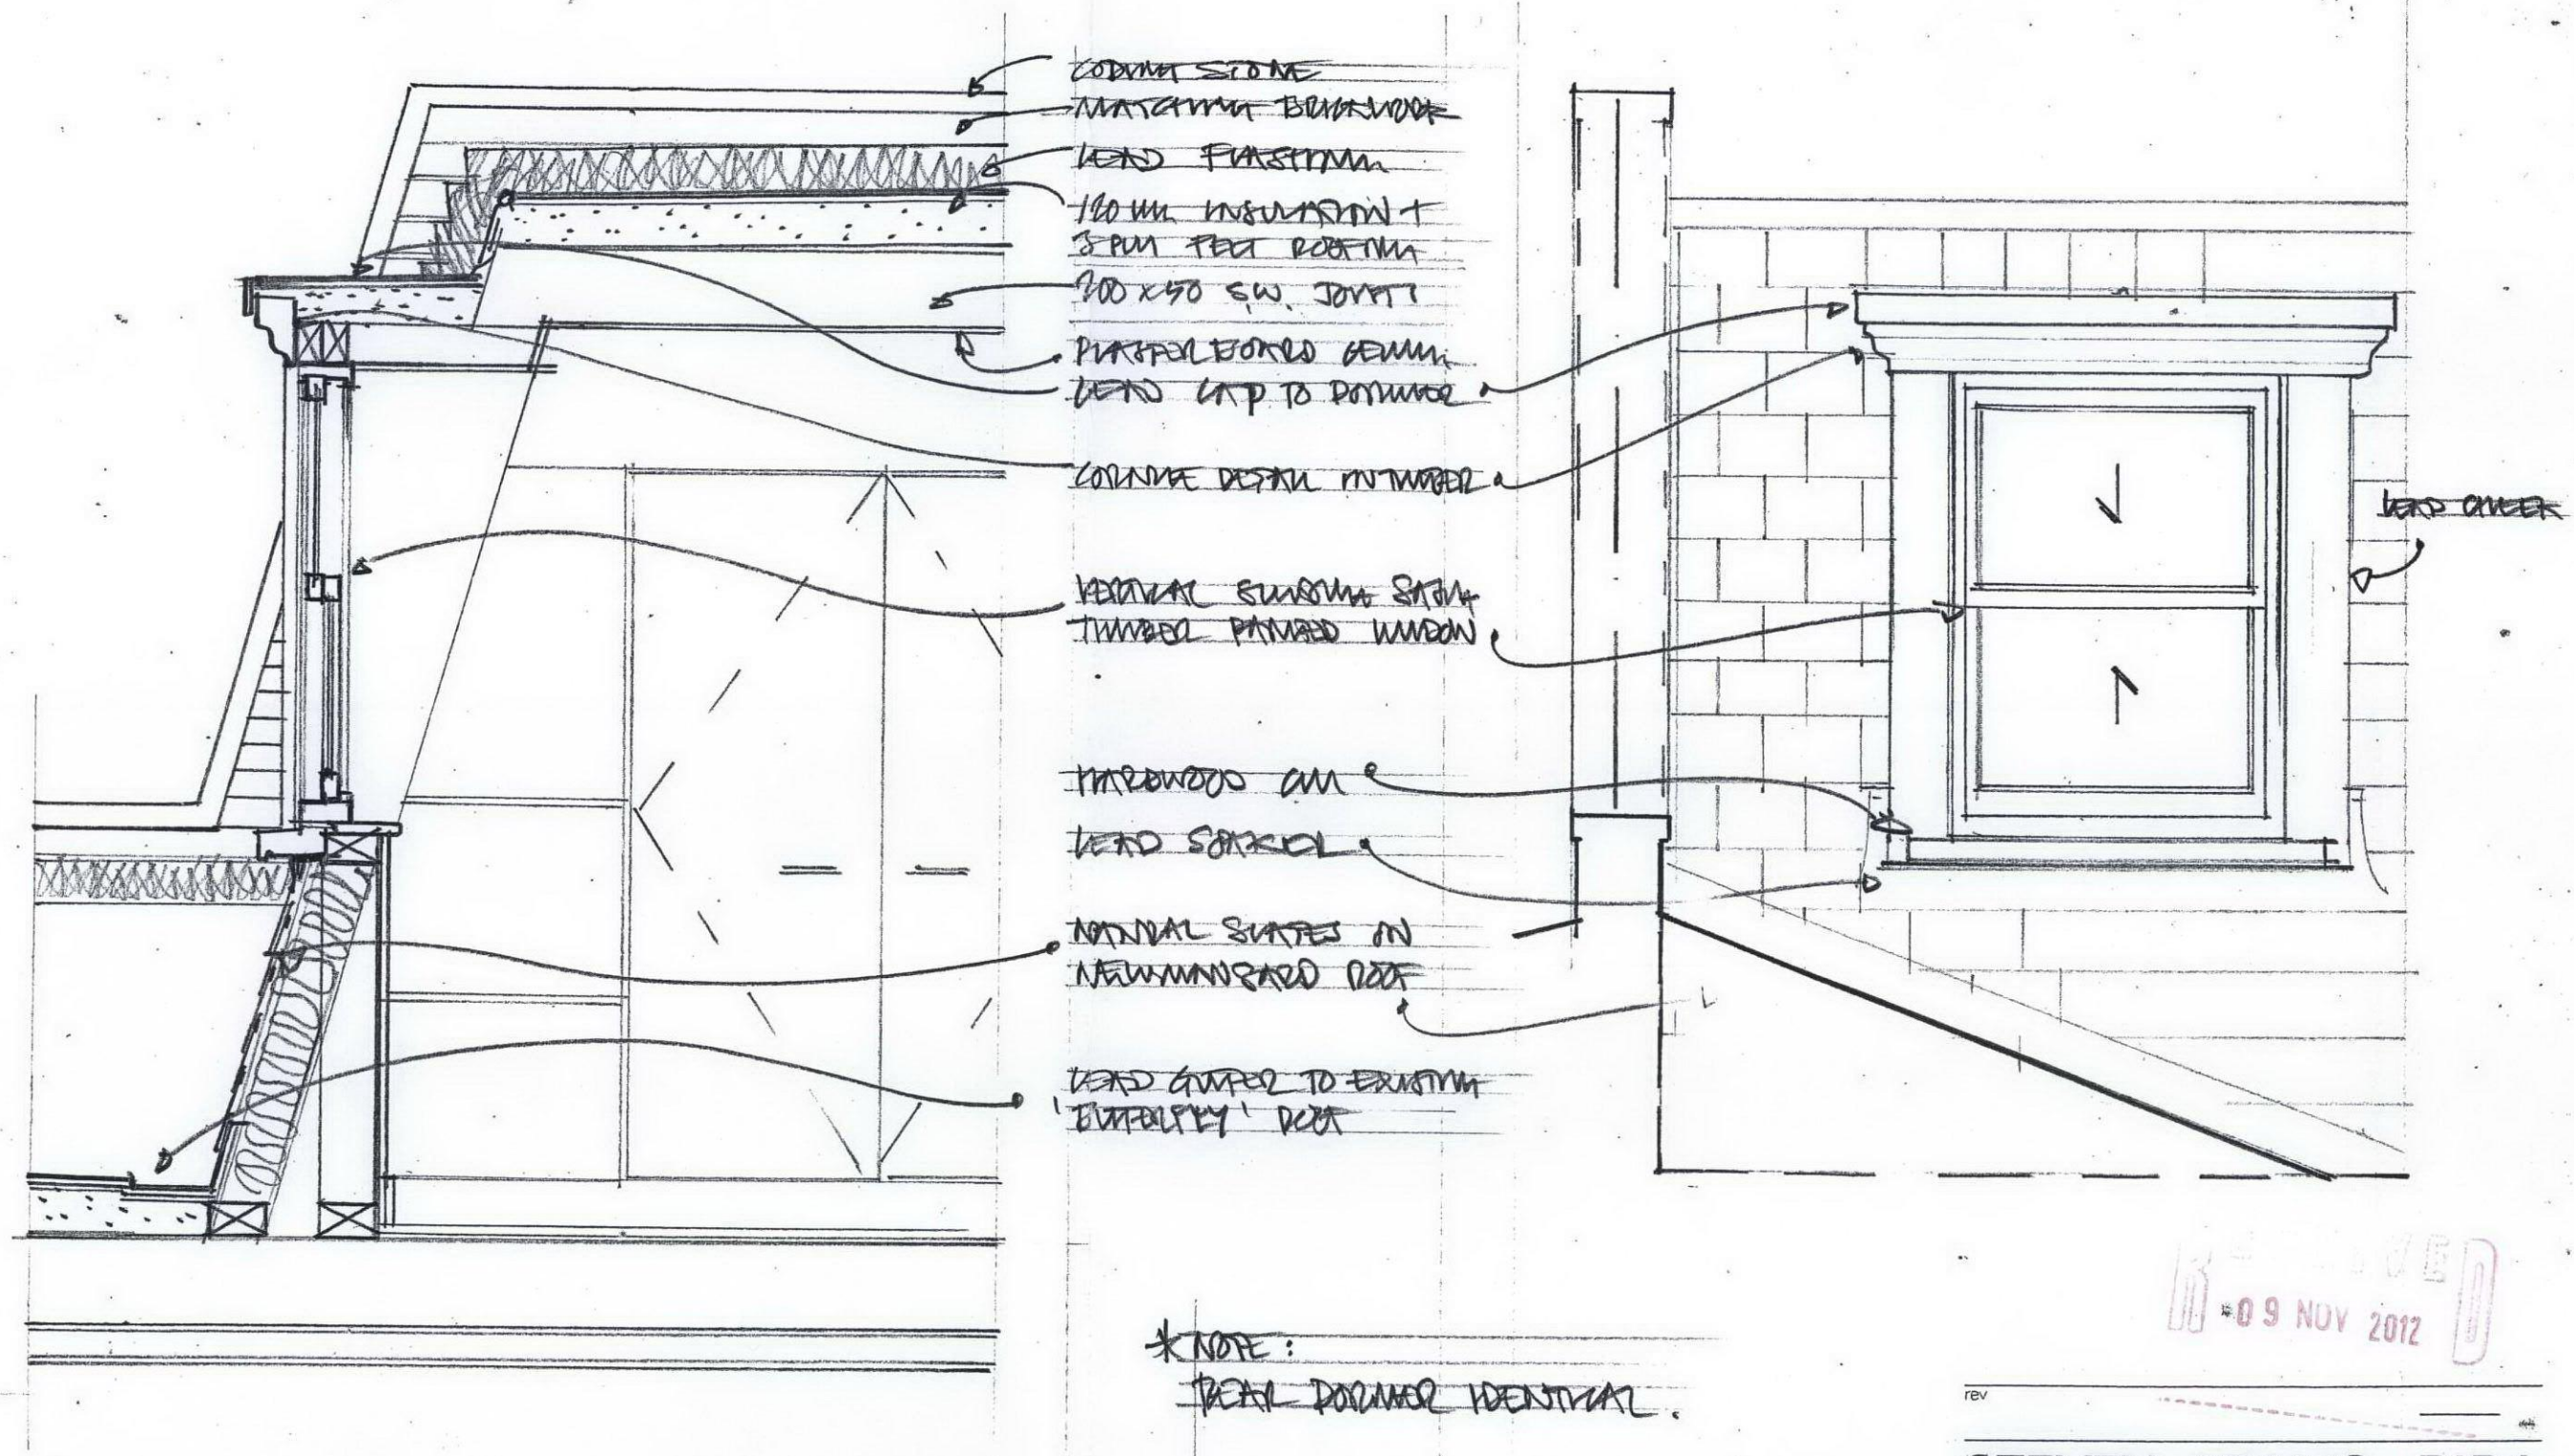

09 NOV 2012

STEVEN ADAMS RIBA ARCHITECTS

28b, ENGLANDS LANE
 LONDON NW3 4UE
 Tel 020 7722 7664
 Fax 7722 7652

project	50 ANN LANE, LONDON NW3	no	632
drawing	DORMER WINDOW CONSTRUCTION	no	SK-01
scale	1:10	date	8-11-12
drawn	AA	checked	