


Plan  
Ground Level

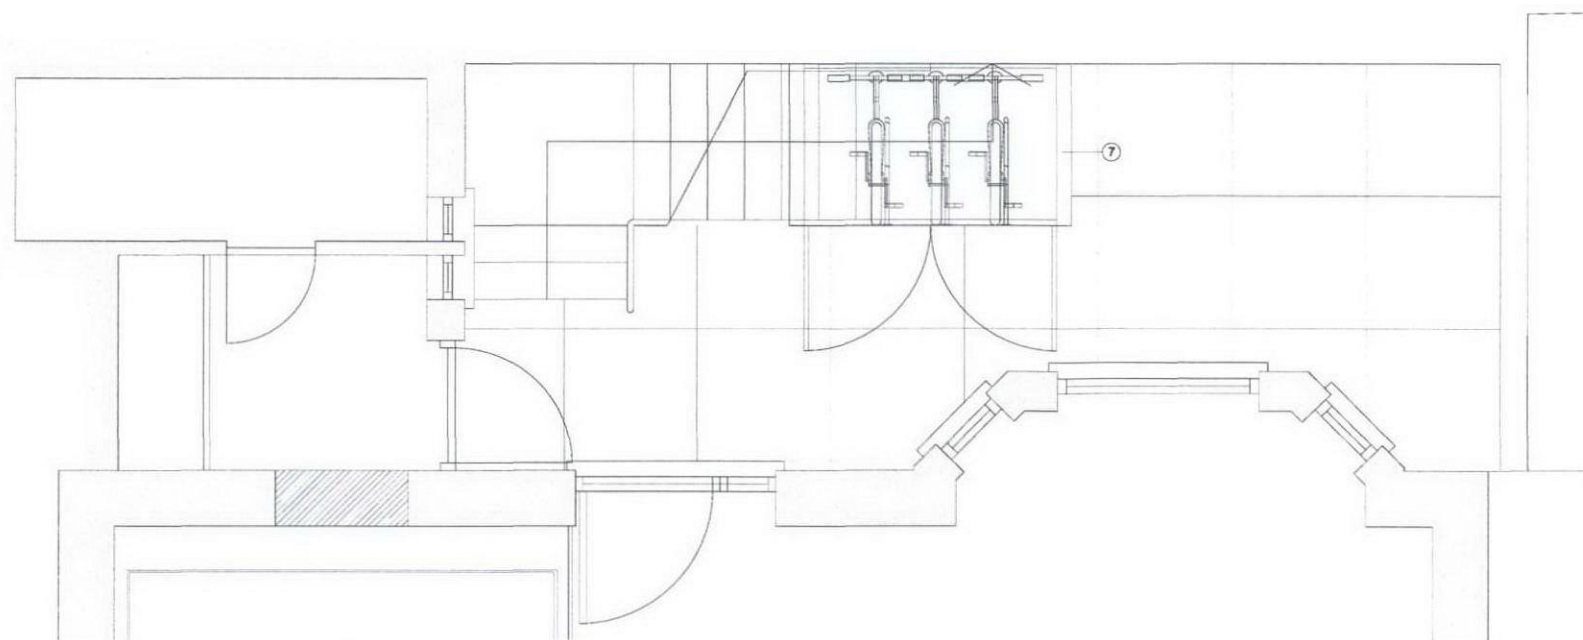

Plan  
Lower Ground Level

#### LEGEND

1. Stone paving slabs
2. Pre-cast concrete stair
3. Existing railings retained and refurbished
4. New painted steel balustrade to match existing
5. New gate to match existing balustrade
6. Existing Pavement
7. New secure timber clad cycle store
8. SS Pull handles & lock
9. New stone plinth to match existing

**dMFK**

DE METZ FORBES KNIGHT ARCHITECTS

the old library 119 cholmley gardens london nw6 1aa t 020 7435 1144 f 020 7435 0884 mail info@dmfk.co.uk

project 45 PILGRIMS LANE drawing title External Works Front Light Well Plans

client Pilgrim's lane Ltd scale at A1 scale at A3 drawn OTB date NOV 12

project no. 1828 drawing no. A8103 revision

#### notes

DMFK Architects Ltd take no responsibility for dimensions obtained by scaling from this drawing. If no dimension is shown the recipient must ascertain the dimension specifically from the architect or by site measurement and may not rely on the drawing. Supply of the drawing in digital form is solely for convenience and no reliance may be placed on any data in digital form. All data must be checked against hard copy. This drawing is issued for design intent only and should not be used for construction unless stated.

#### copyright

This drawing is the property of dMFK Architects Ltd. No disclosure or copy of it may be made without the written permission of dMFK Architects Ltd.

date rev revisions