


Plan
Ground Level

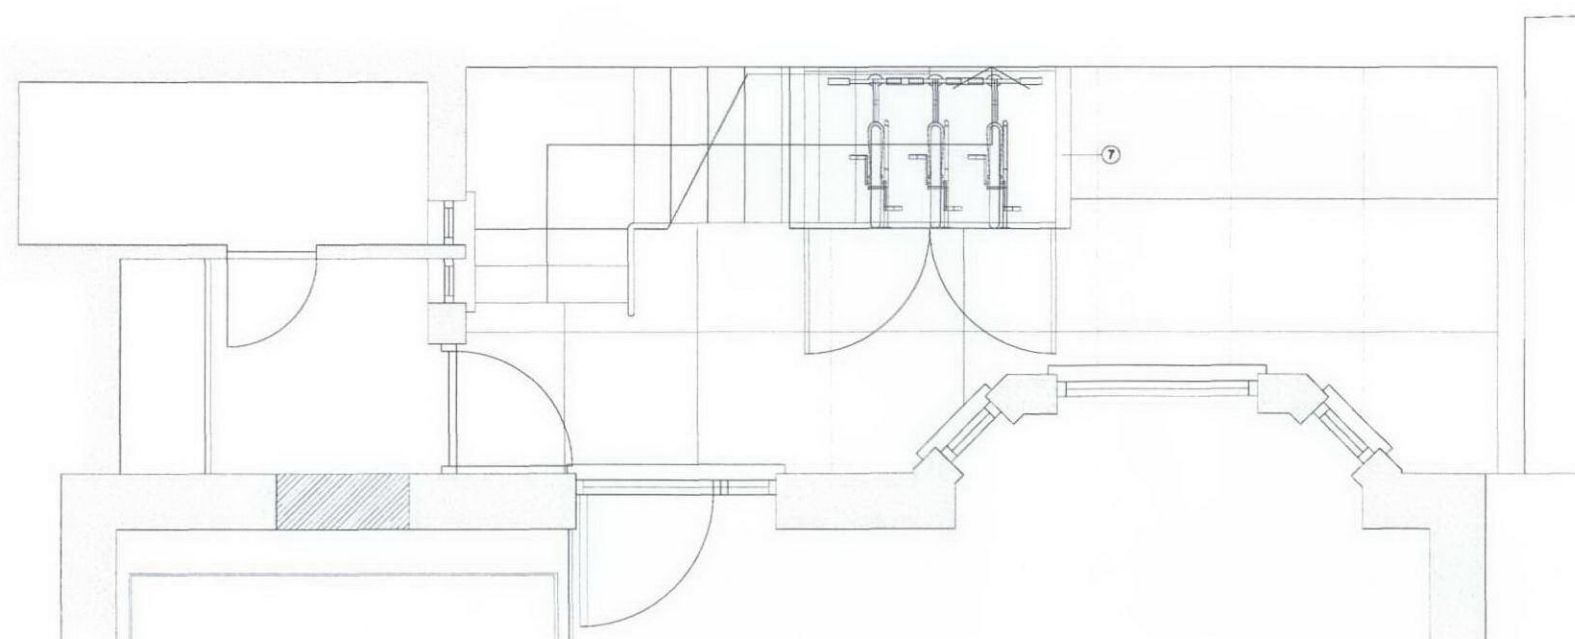

Plan
Lower Ground Level

LEGEND

1. Stone paving slabs
2. Pre-cast concrete stair
3. Existing railings retained and refurbished
4. New painted steel balustrade to match existing
5. New gate to match existing balustrade
6. Existing Pavement
7. New secure timber clad cycle store
8. SS Pull handles & lock
9. New stone plinth to match existing

dMFK

DE METZ FORBES KNIGHT ARCHITECTS

the old library 119 cholmley gardens london nw6 1aa t 020 7435 1144 f 020 7435 0884 mail info@dmfk.co.uk

project	drawing title		
45 PILGRIMS LANE	External Works Front Light Well Plans		
client	scale at A1	scale at A3	drawn
Pilgrim's lane Ltd	1:50	OTB	NOV 12
project no.	drawing no.	revision	
1828	A8103		

date rev revisions

notes

DMFK Architects Ltd take no responsibility for dimensions obtained by scaling from this drawing. If no dimension is shown the recipient must ascertain the dimension specifically from the architect or by site measurement and may not rely on the drawing. Supply of the drawing in digital form is solely for convenience and no reliance may be placed on any data in digital form. All data must be checked against hard copy. This drawing is issued for design intent only and should not be used for construction unless stated.

copyright

This drawing is the property of dMFK Architects Ltd. No disclosure or copy of it may be made without the written permission of dMFK Architects Ltd.