


# Proposed

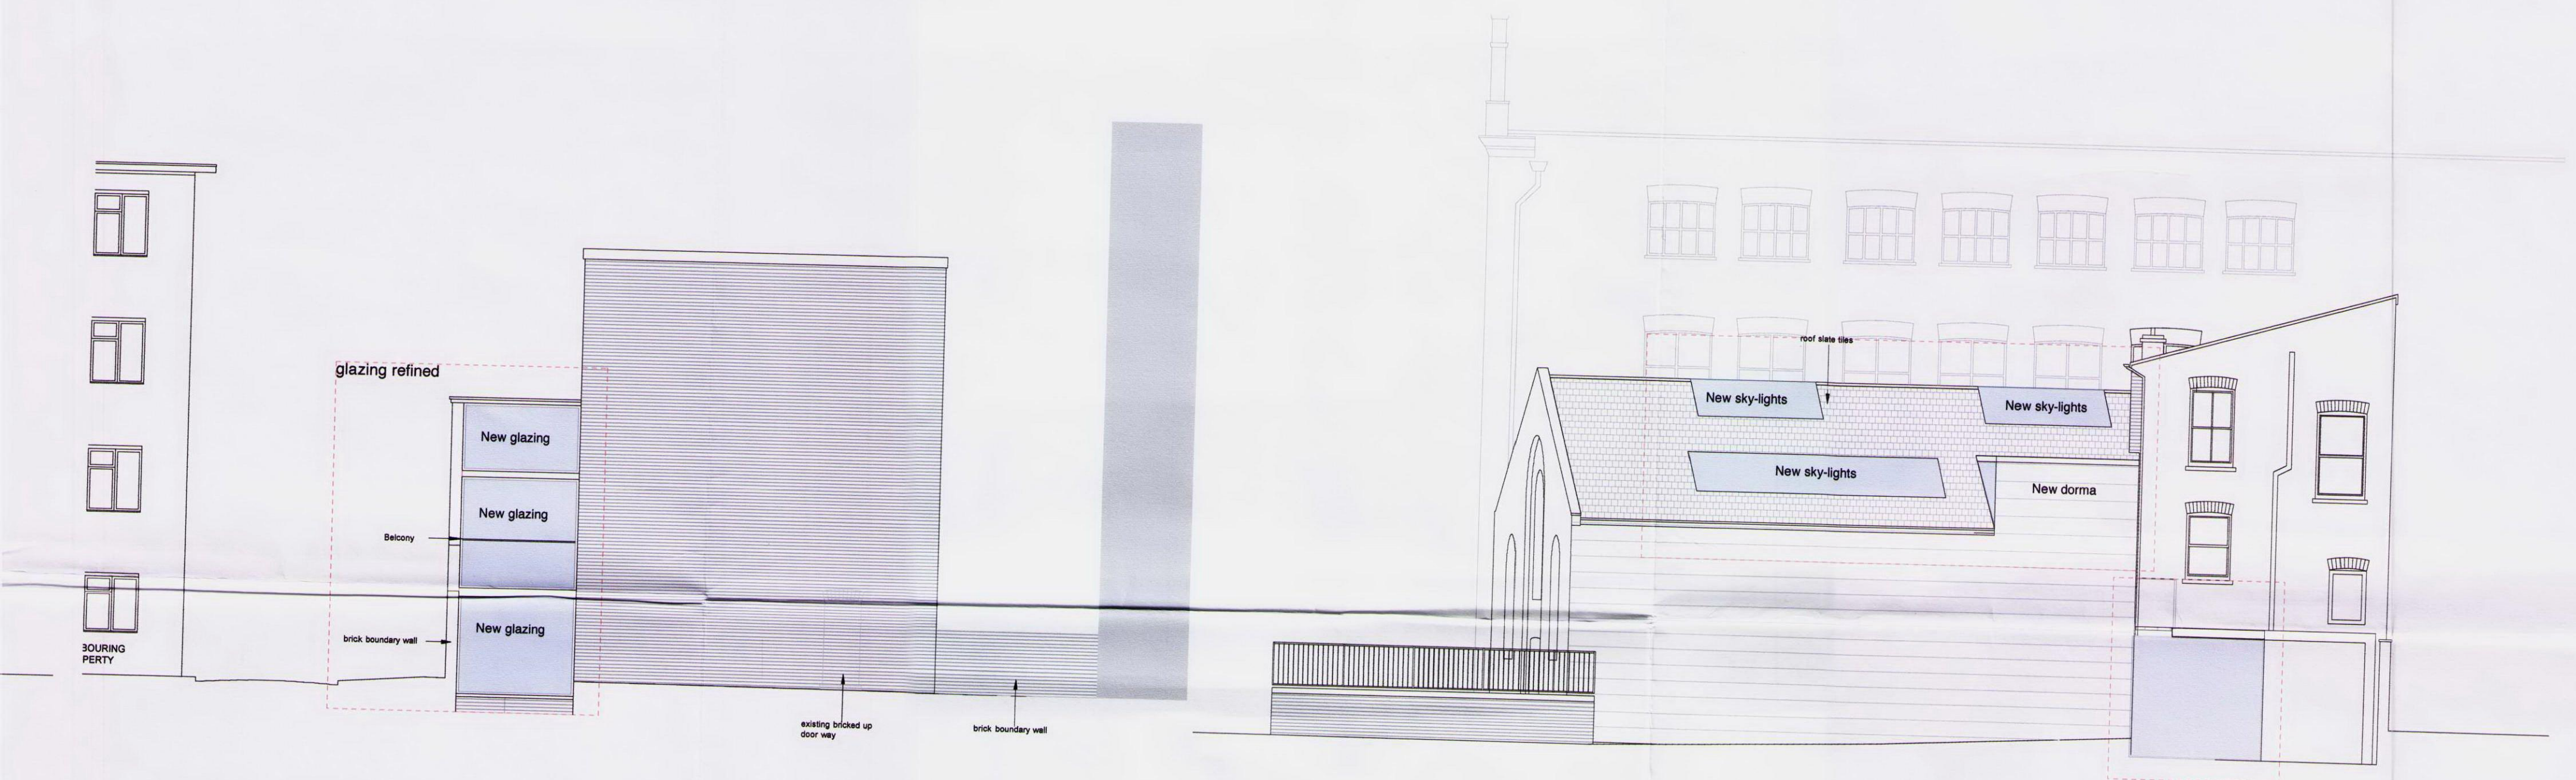

PROPOSED NORTH ELEVATION

EXISTING EAST ELEVATION