

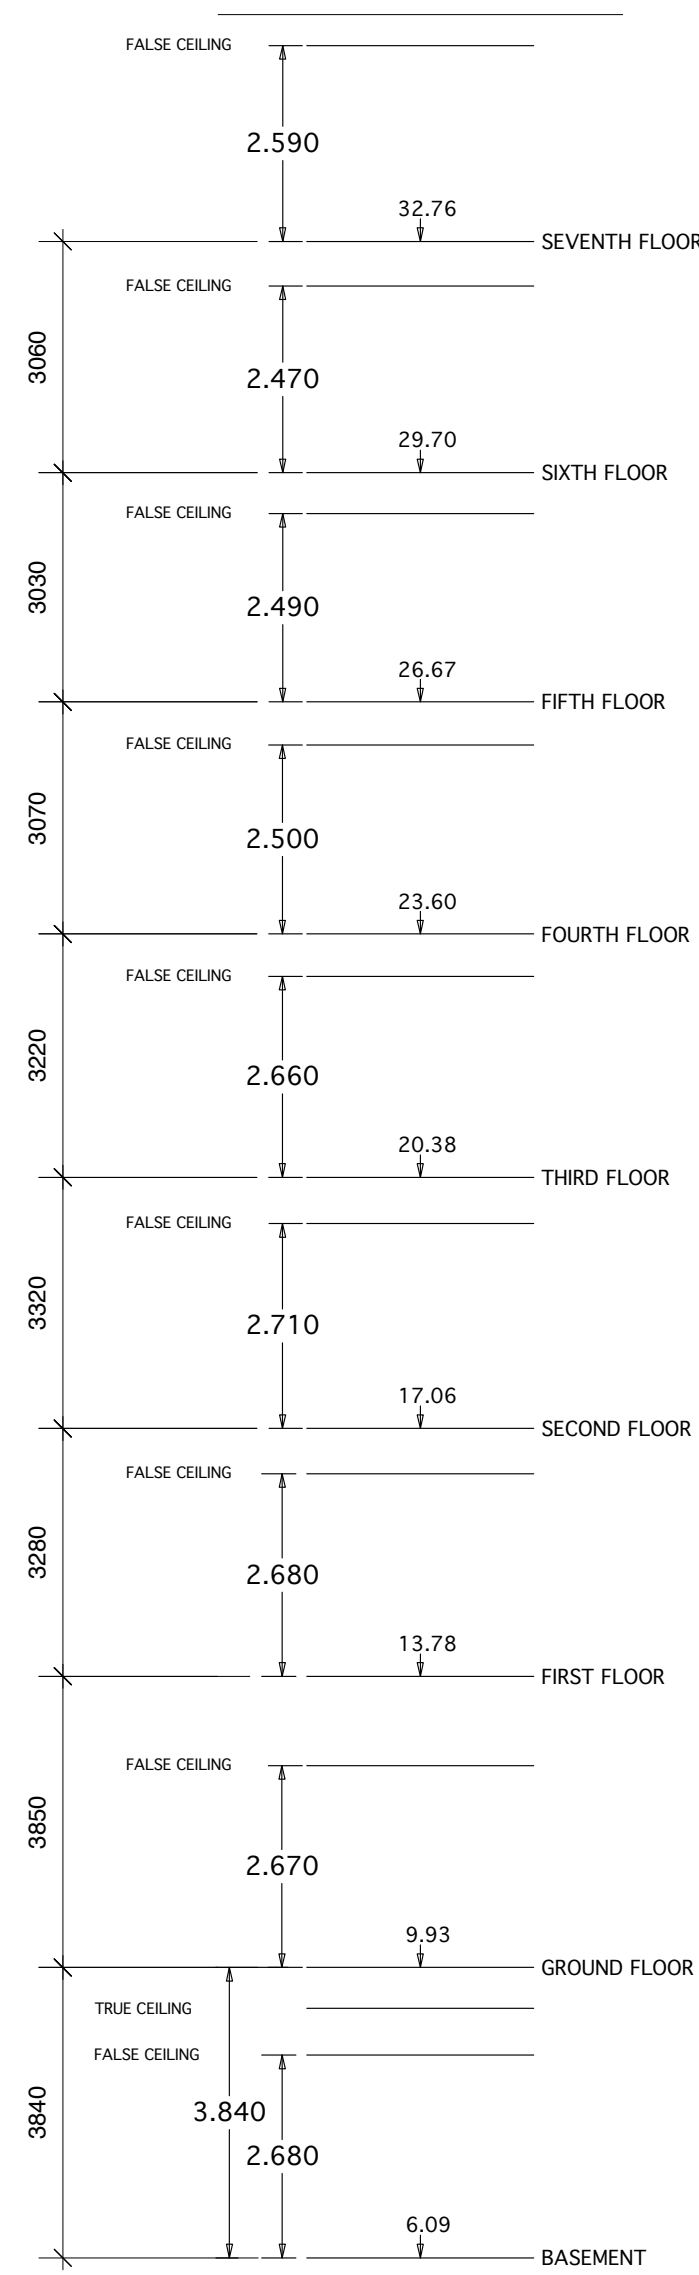


Notes:

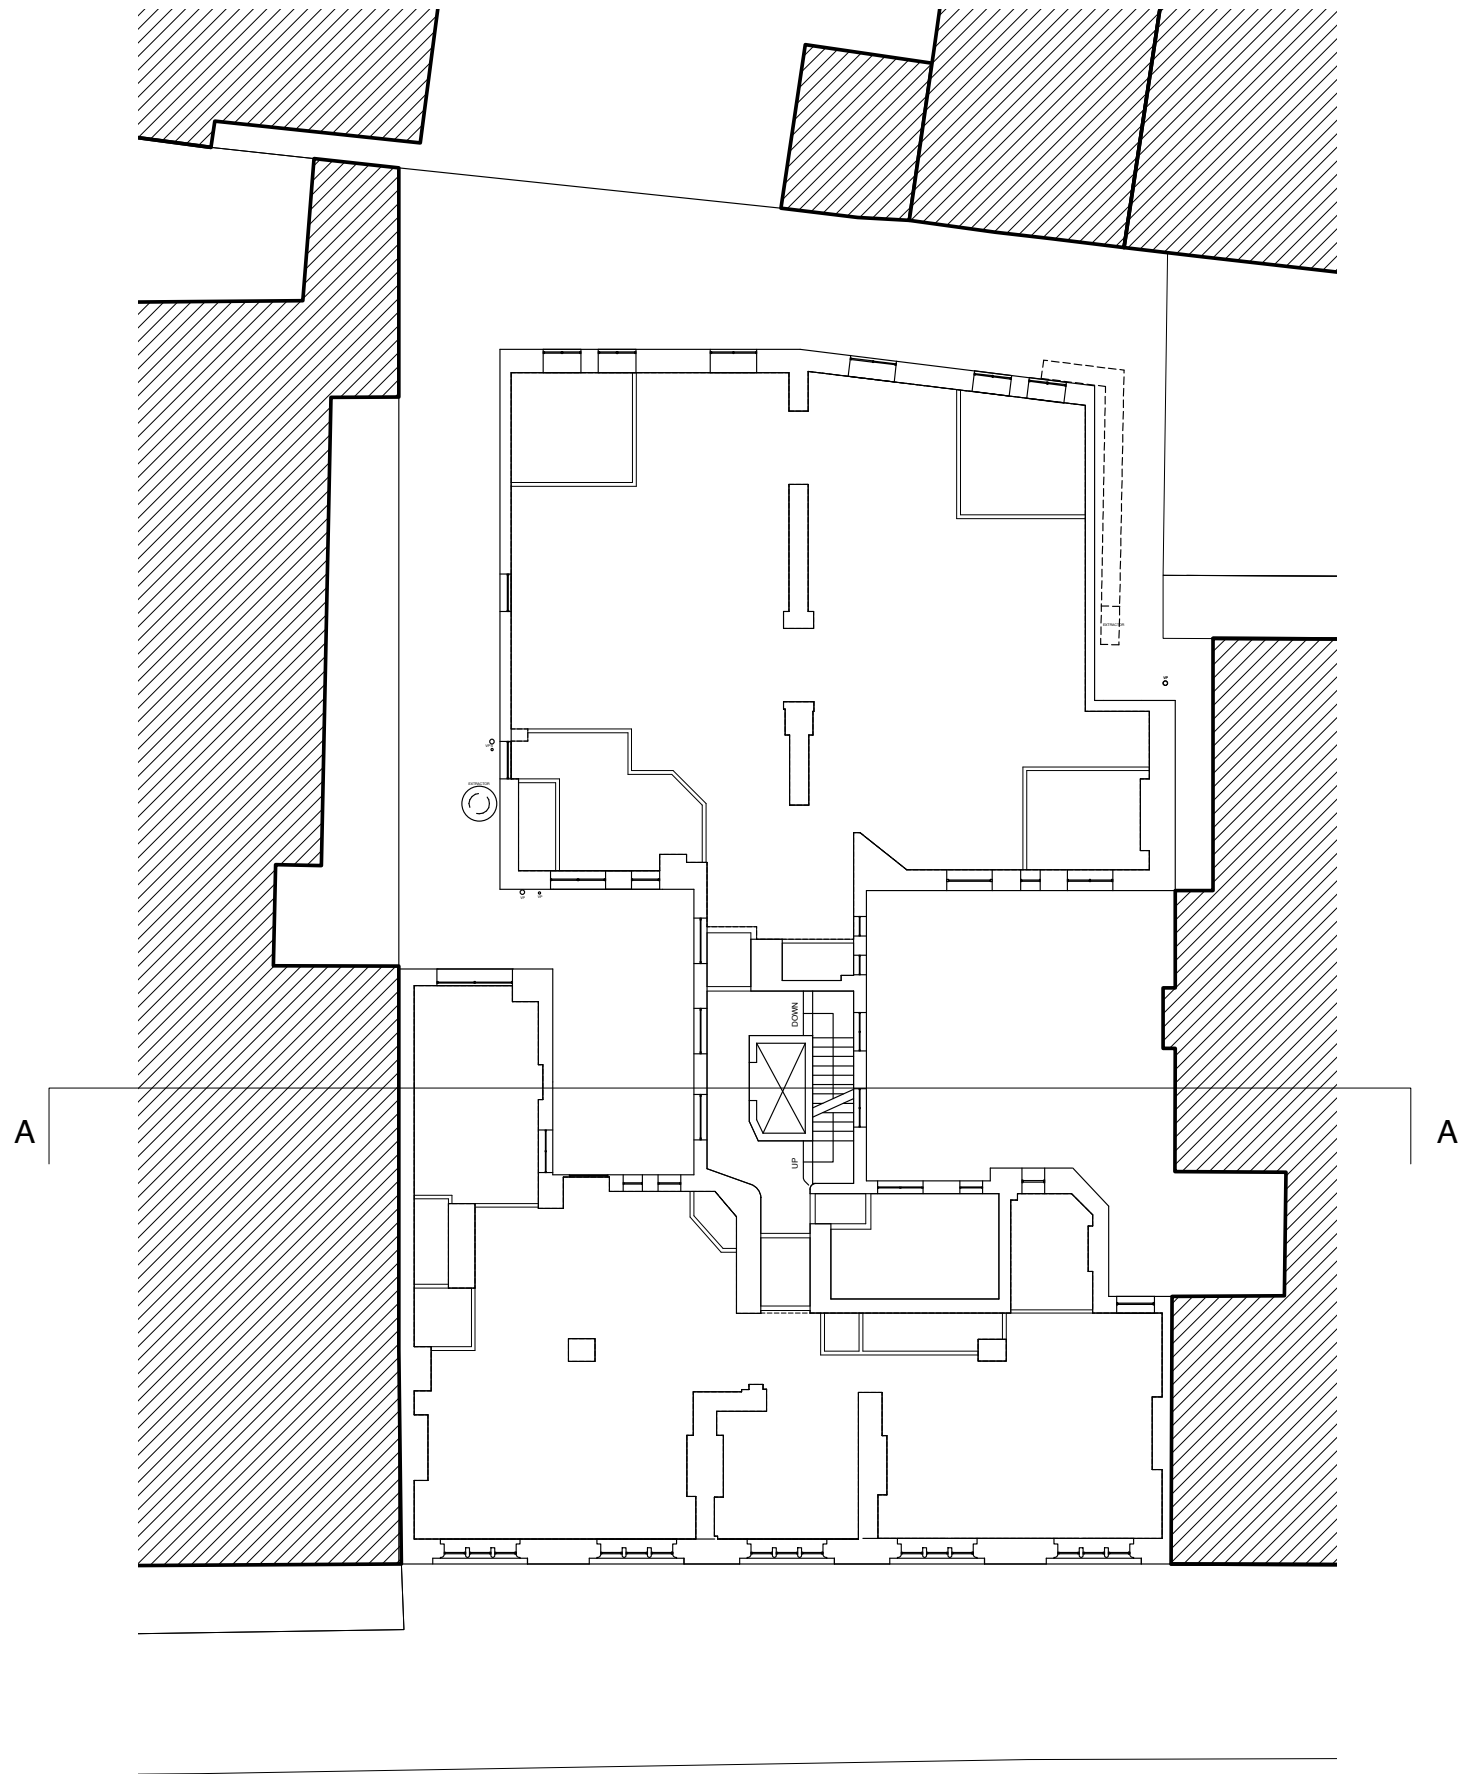

150 SOUTHAMPTON ROW FLOOR LEVELS

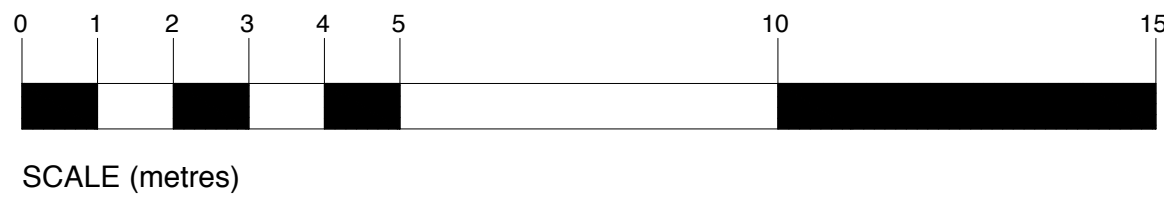

C	07.9.2012	Planning Issue	
B	18.7.2012	Window details added	
A		General Update	
letter	date	revision	initial
date March 2012			
job name			
Southampton Row, London			
title			
Existing - Section AA			
scale			
1:100 @ A1			
job no.	1130	drawing no.	G008C