
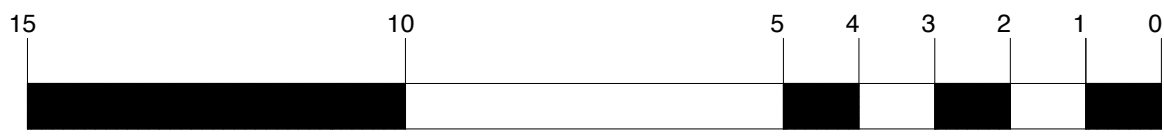
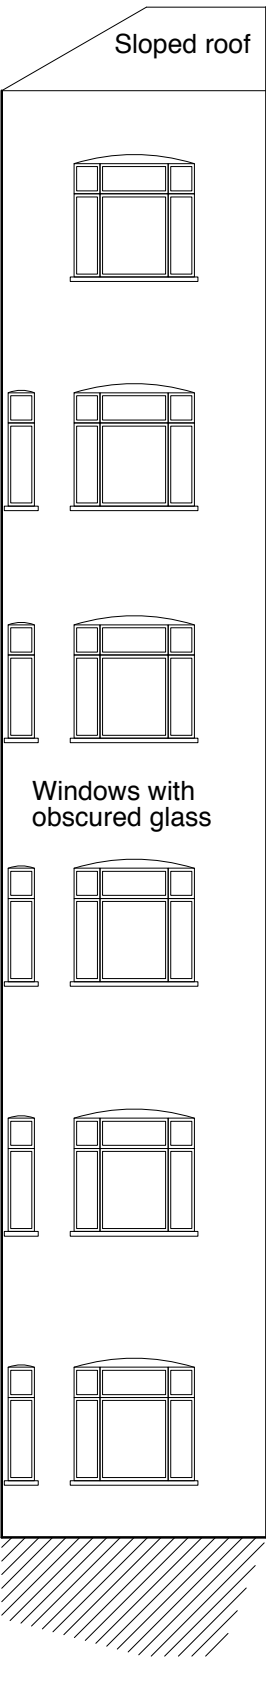
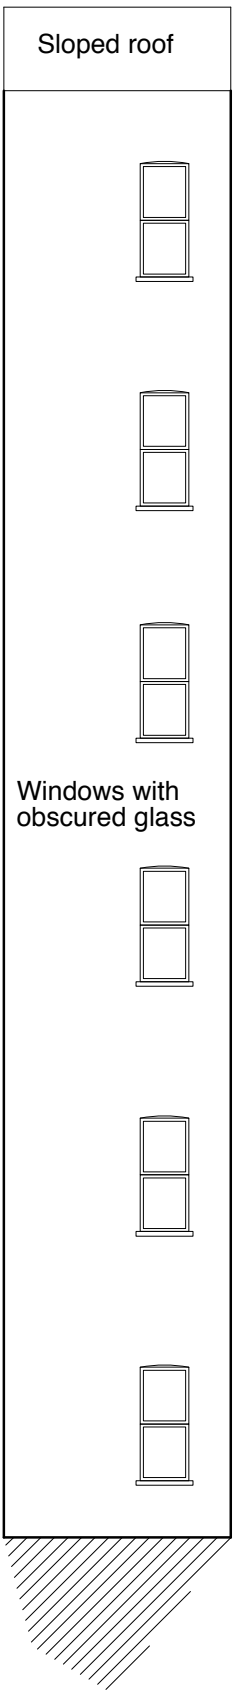


No dimension should be scaled off this drawing
Site dimensions must be checked before
manufacture. If in doubt please ask.

Notes:

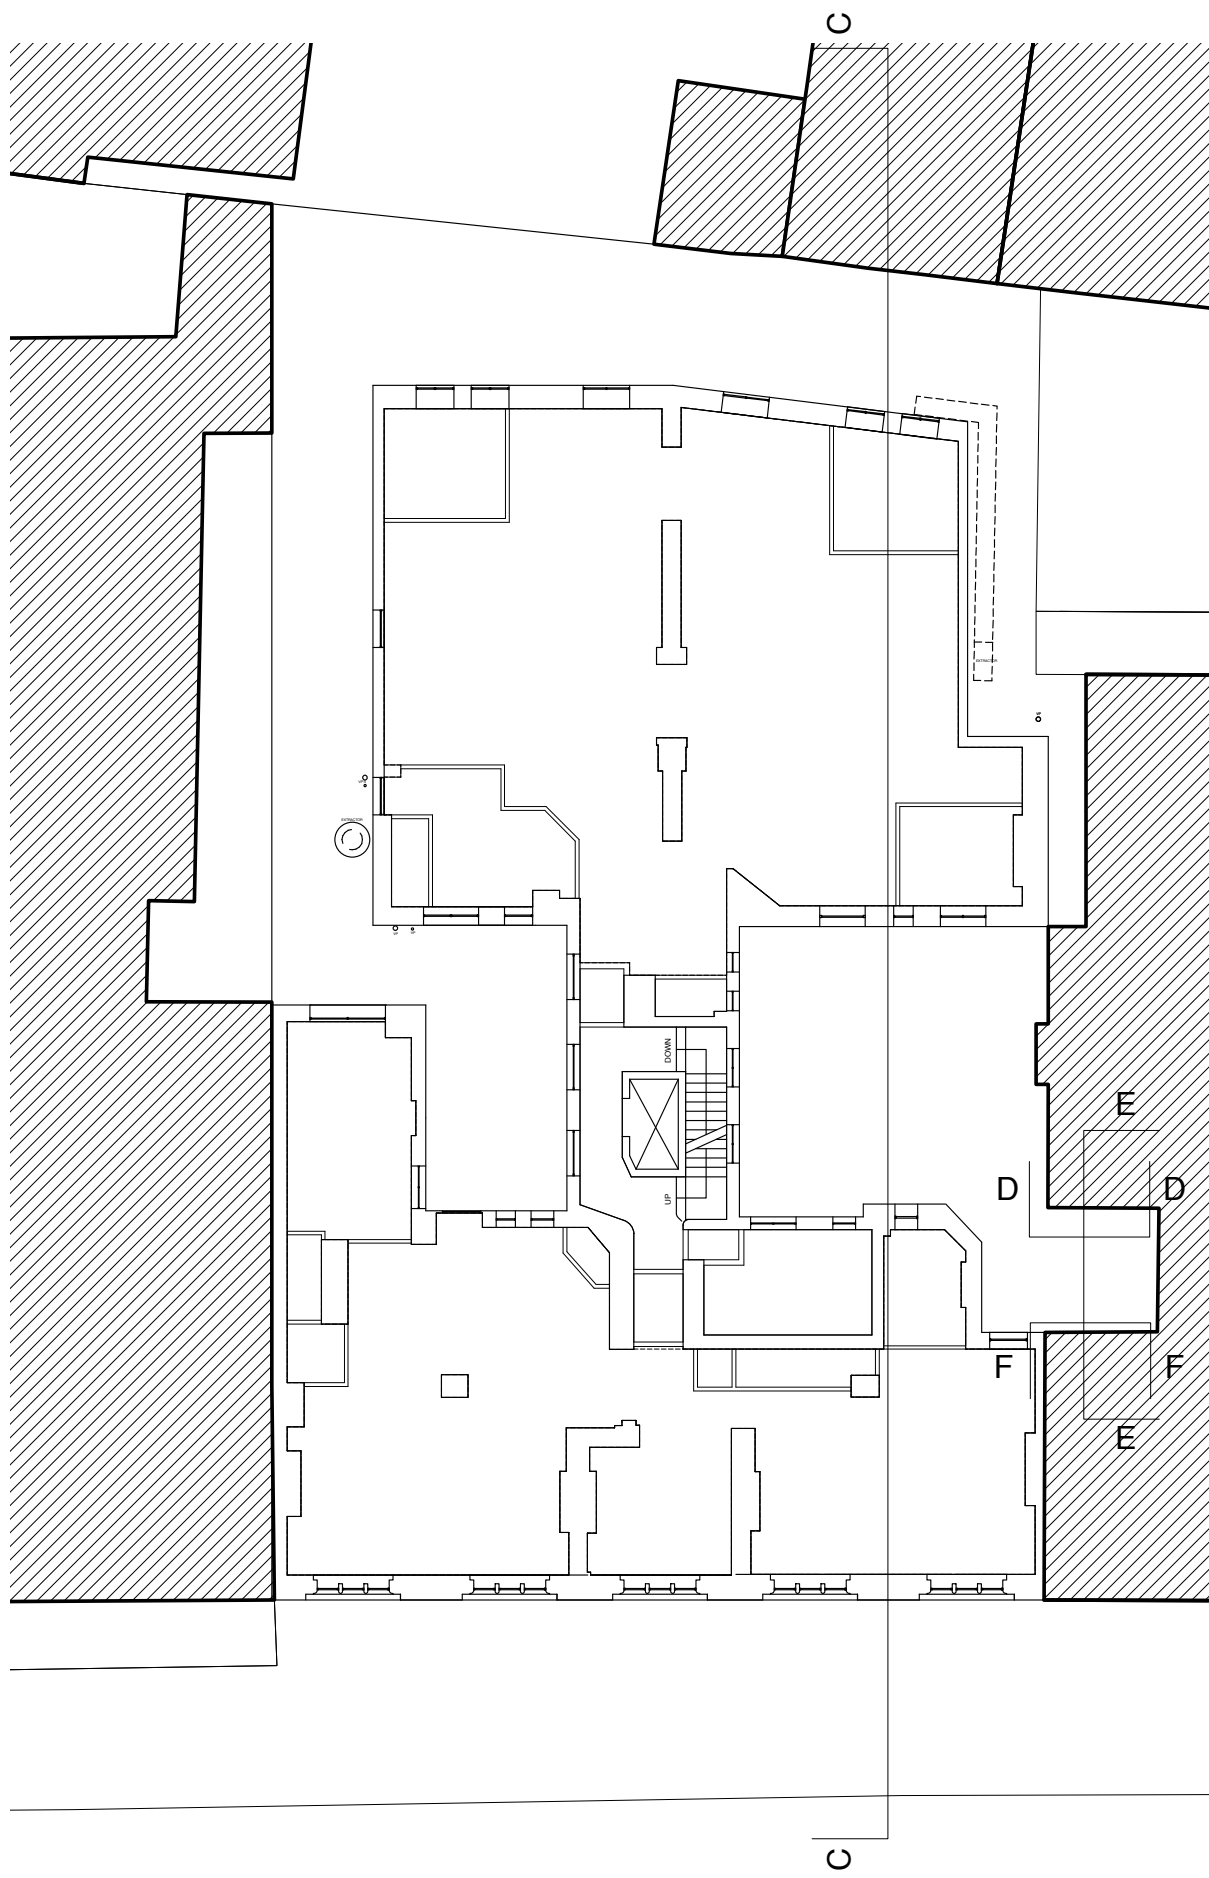

SCALE (metres)

D		Planning Issue
C	07.9.2012	Window details added
B	18.7.2012	General Updates
A	13.7.2012	Sections D-D, E-E, & F-F added
letter	date	revision
		initial

date April 2012
job name

Southampton Row, London

title
Existing - Sections CC - FF

scale
1:100 @ A1

job no. drawing no.
1130 G011D