

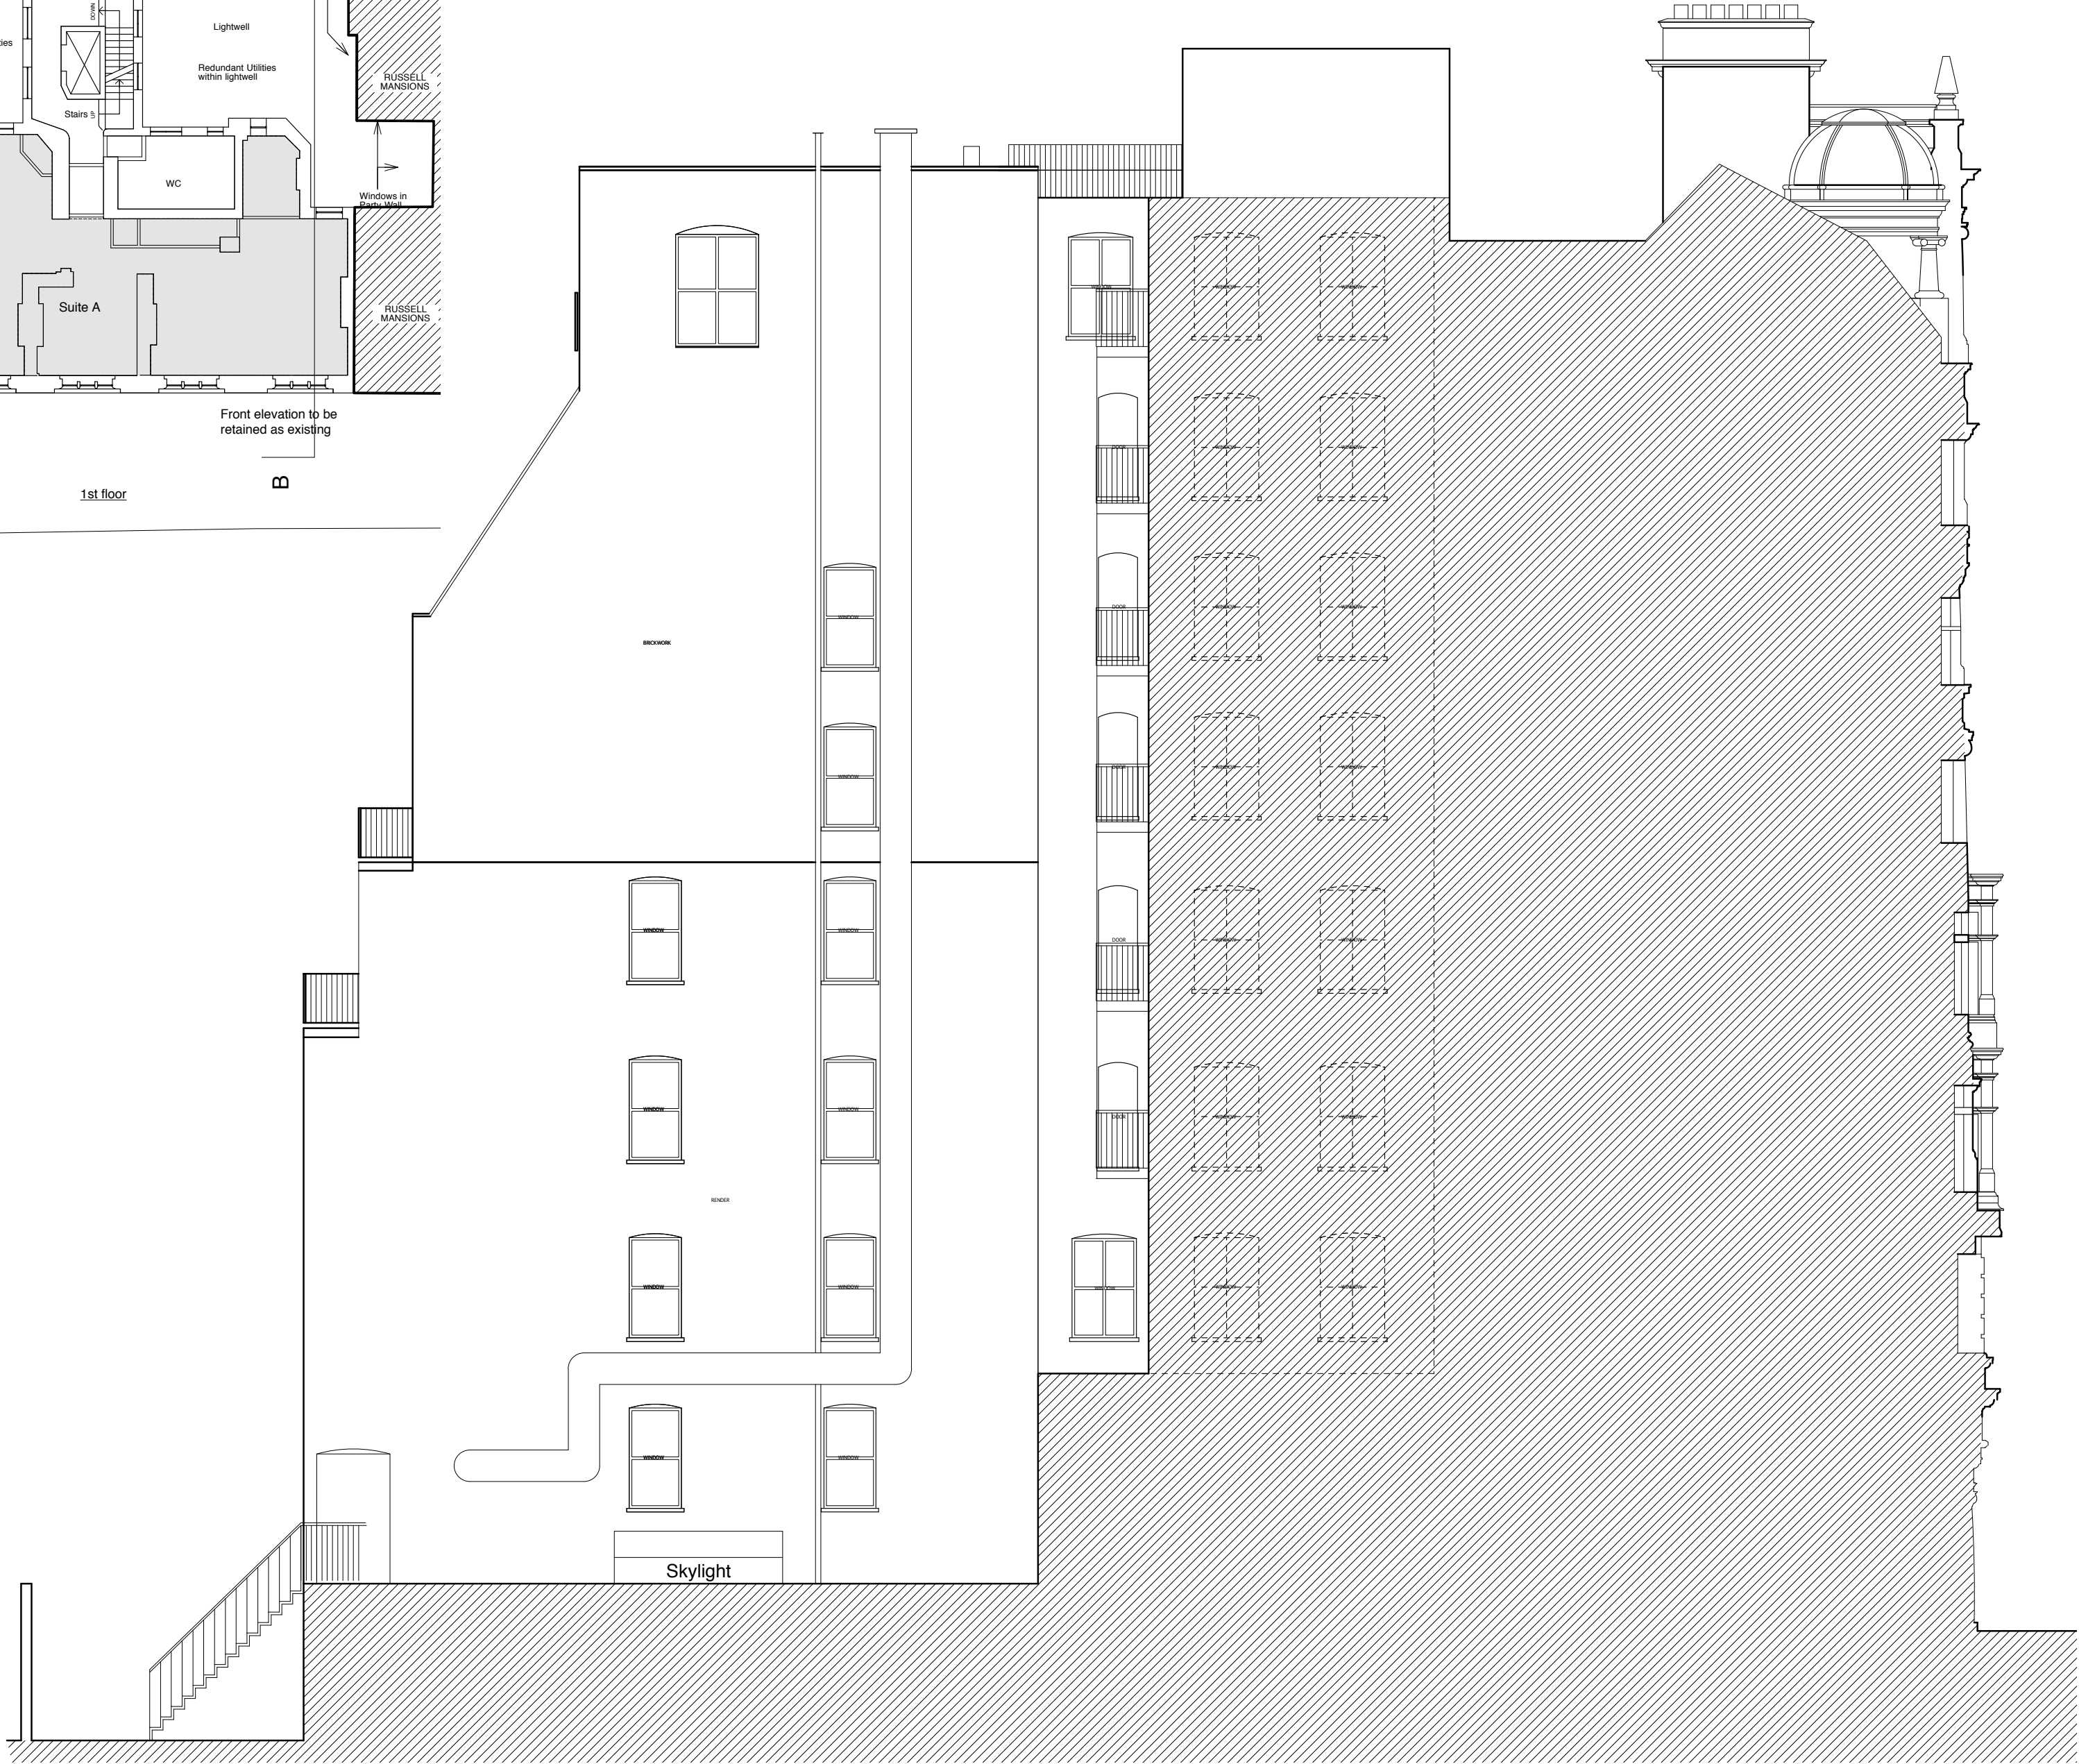


No dimension should be scaled off this drawing
Site dimensions must be checked before
manufacture. If in doubt please ask.

Notes:

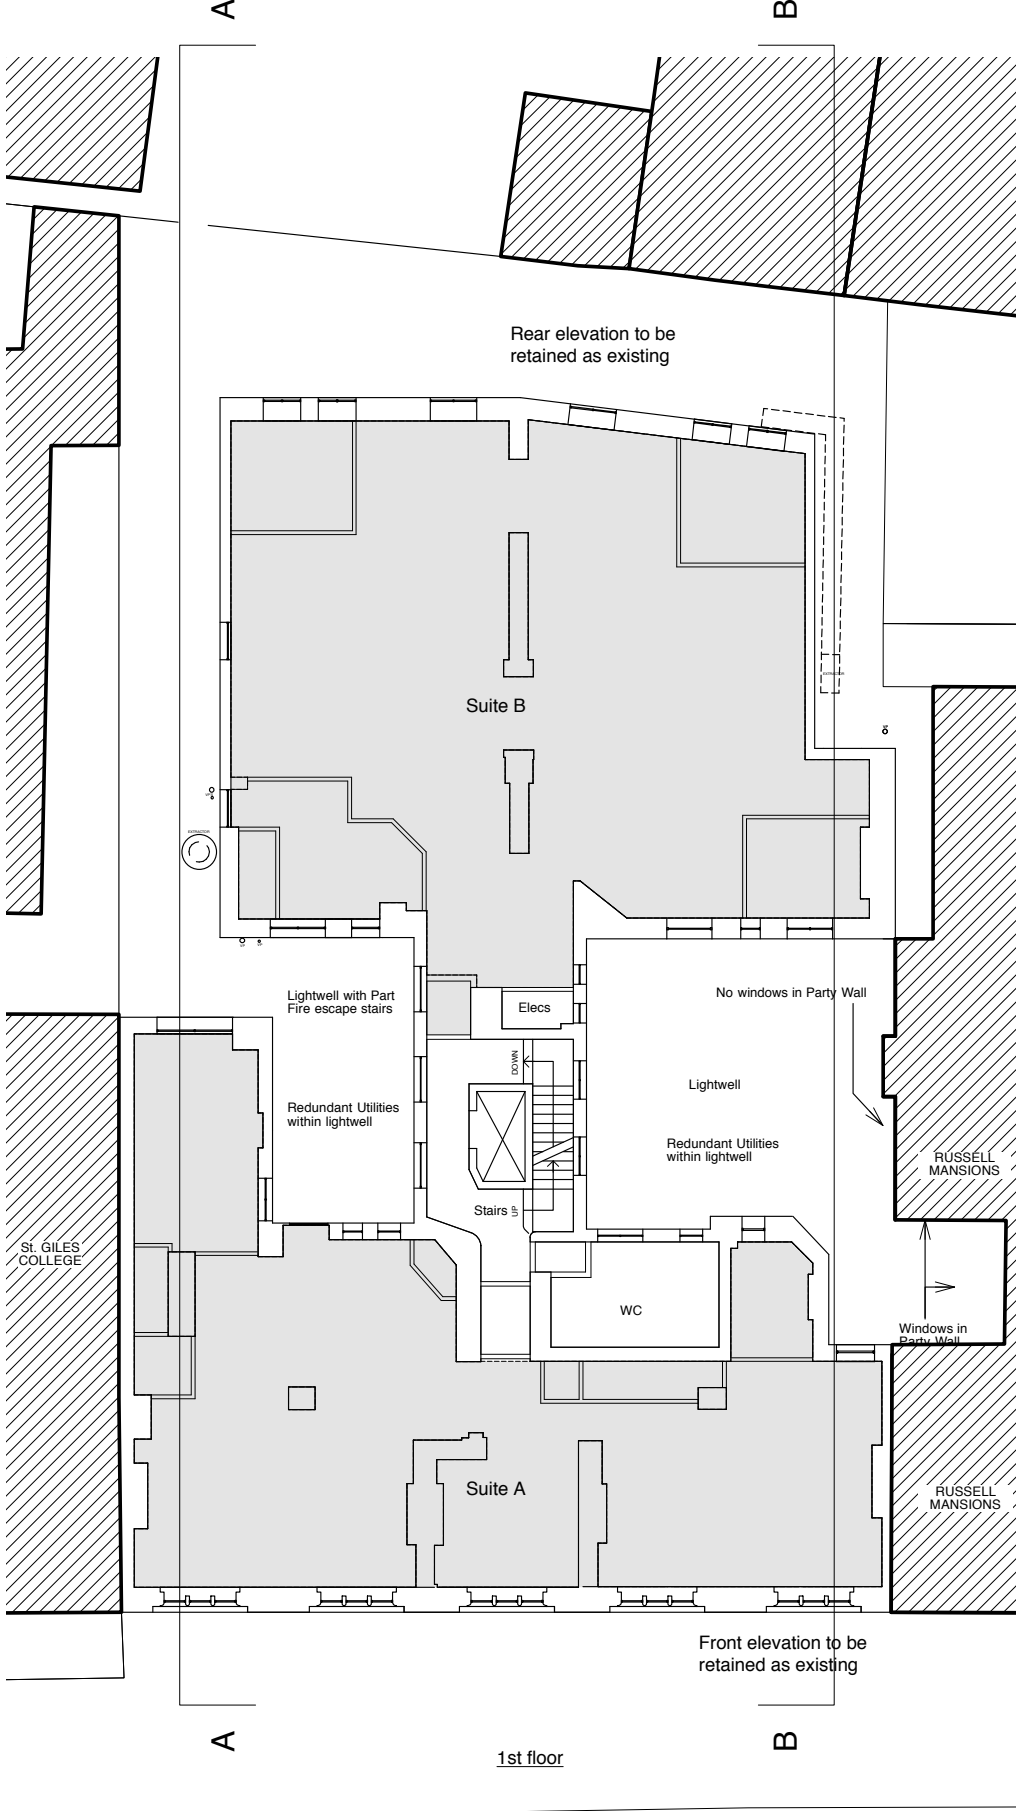

SIDE ELEVATION AA

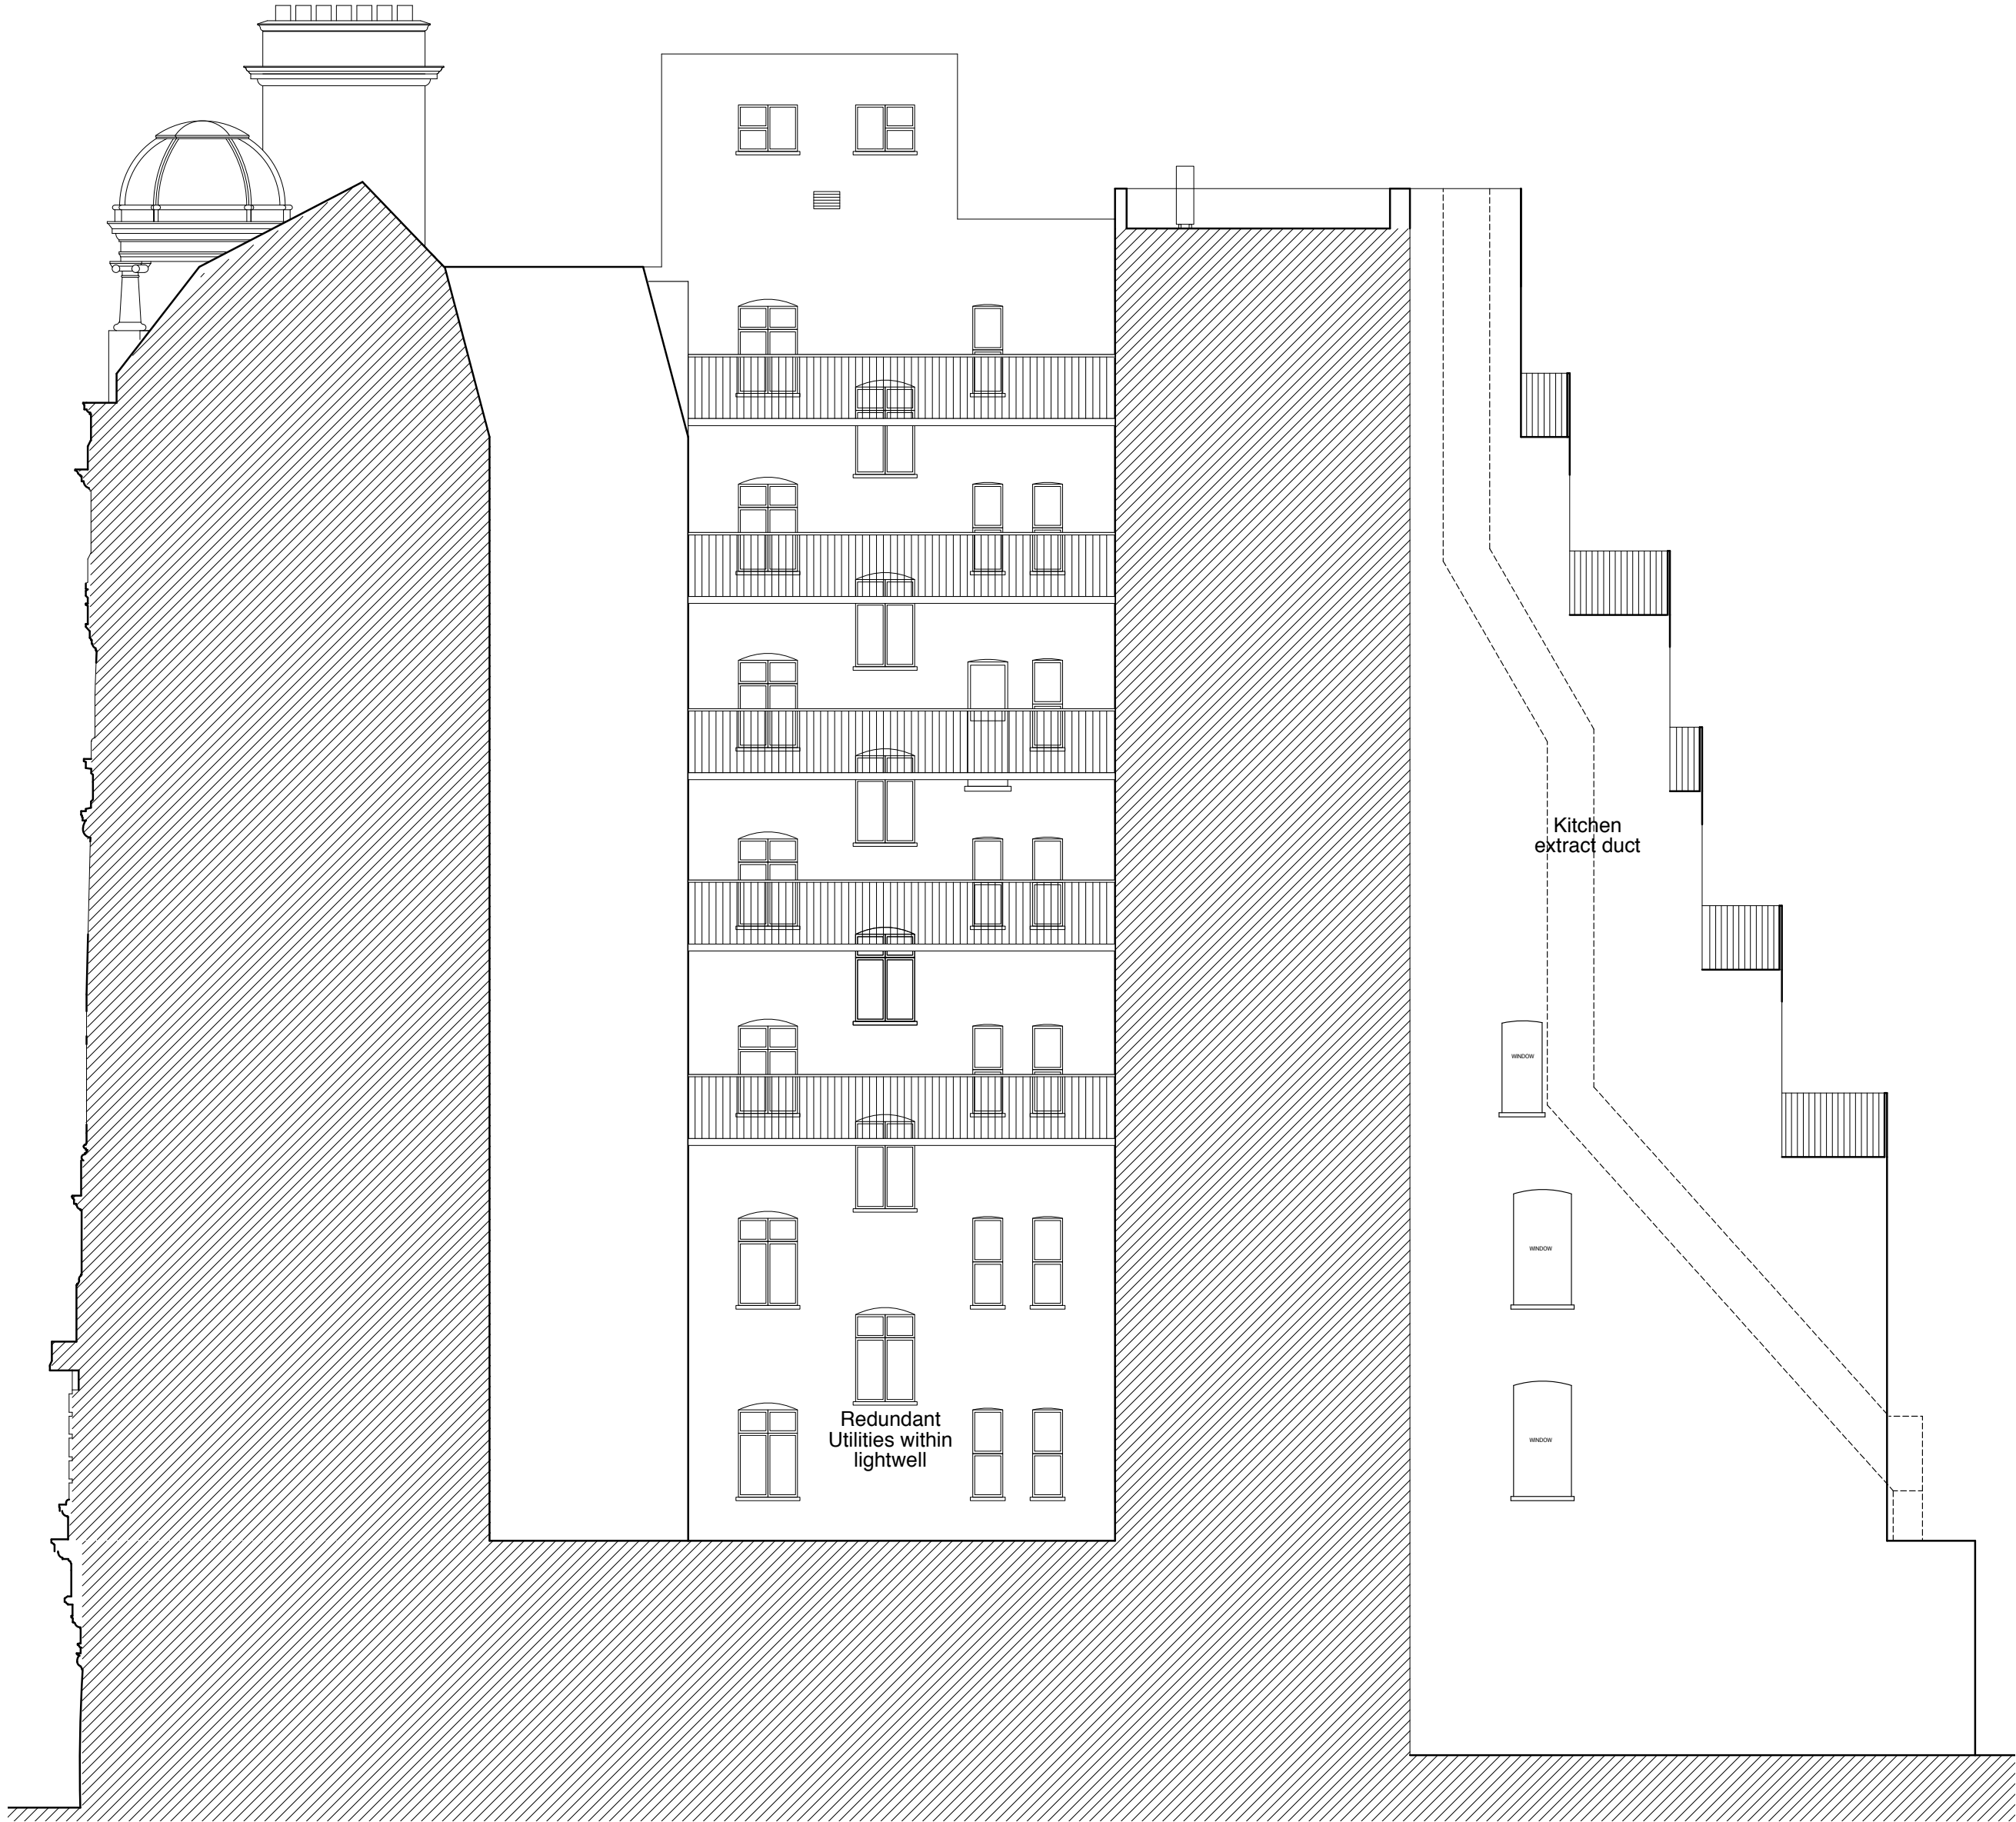

SIDE ELEVATION BB



SCALE (metres)

D	07.9.2012	Planning Issue
C	18.7.2012	Window details added
B	13.7.2012	General Updates
A		Drawing updated
letter	date	revision
		initial

date March 2012

job name

Southampton Row, London

title

Existing - Side Elevations AA and BB

scale

1:100 @ A1

job no.

1130

drawing no.

G012D