


Notes:

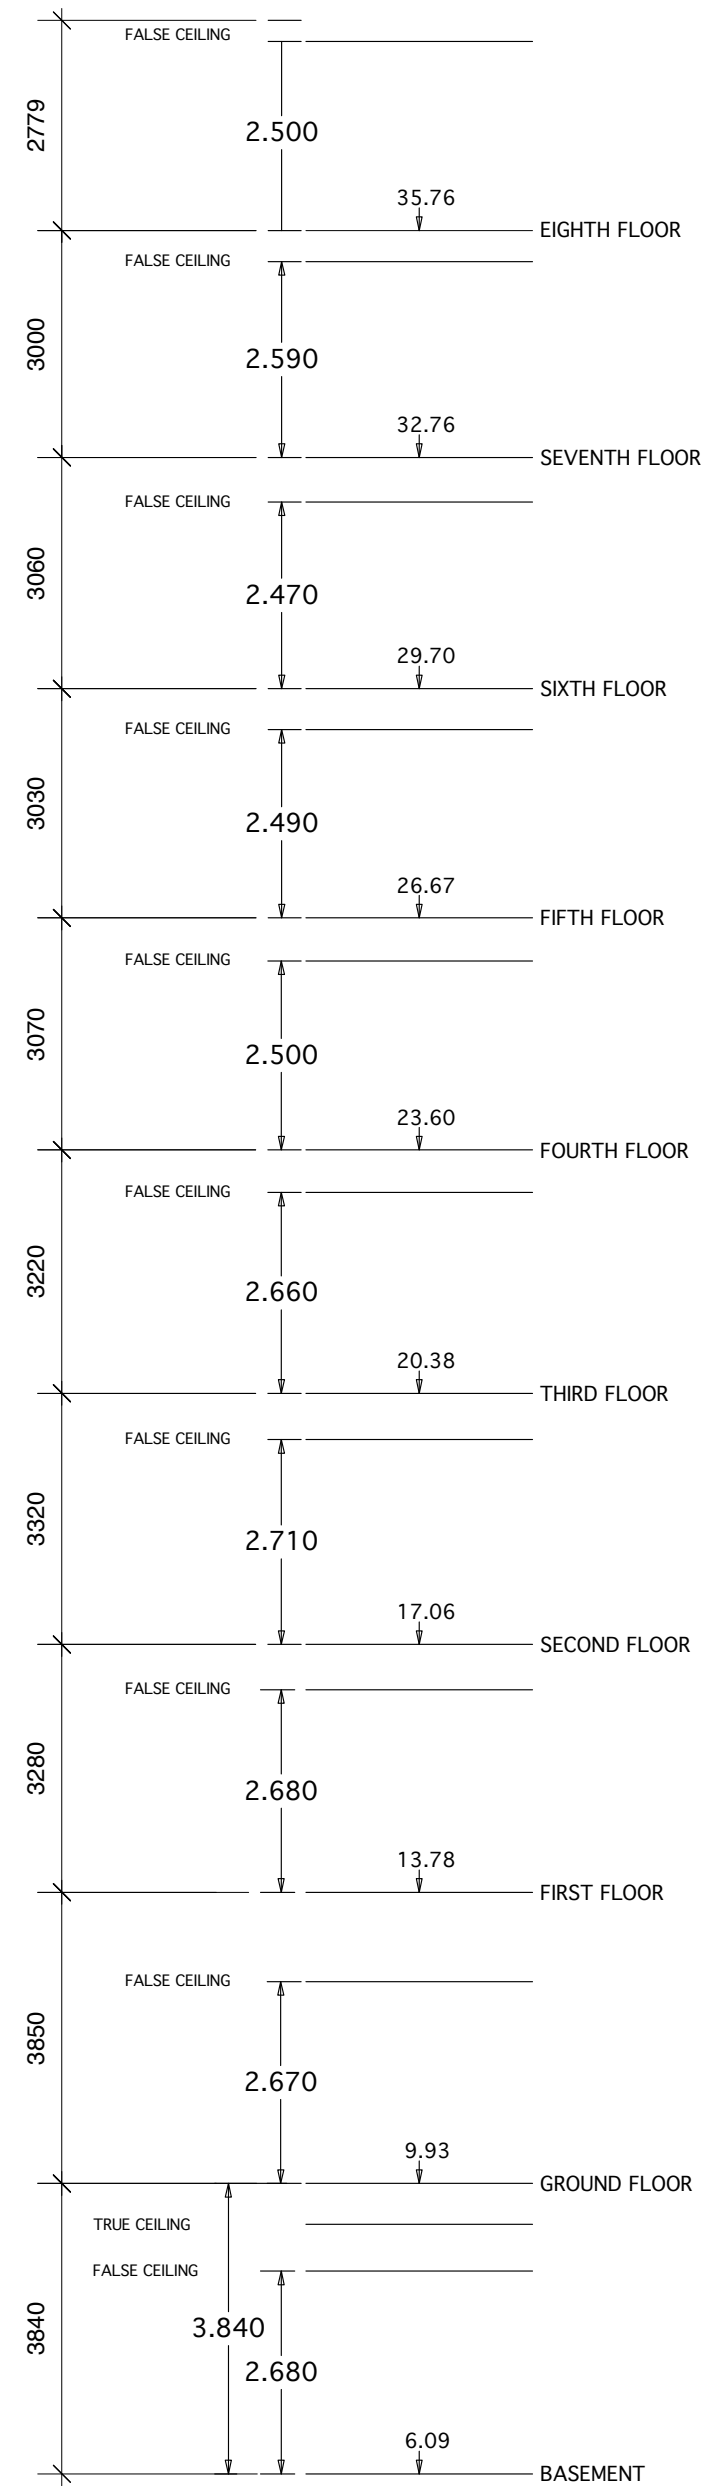

150 SOUTHAMPTON ROW FLOOR LEVELS



- No change at or near any existing light wells
- Lightwells to remain as existing

job no. 1130 drawing no. G109E